




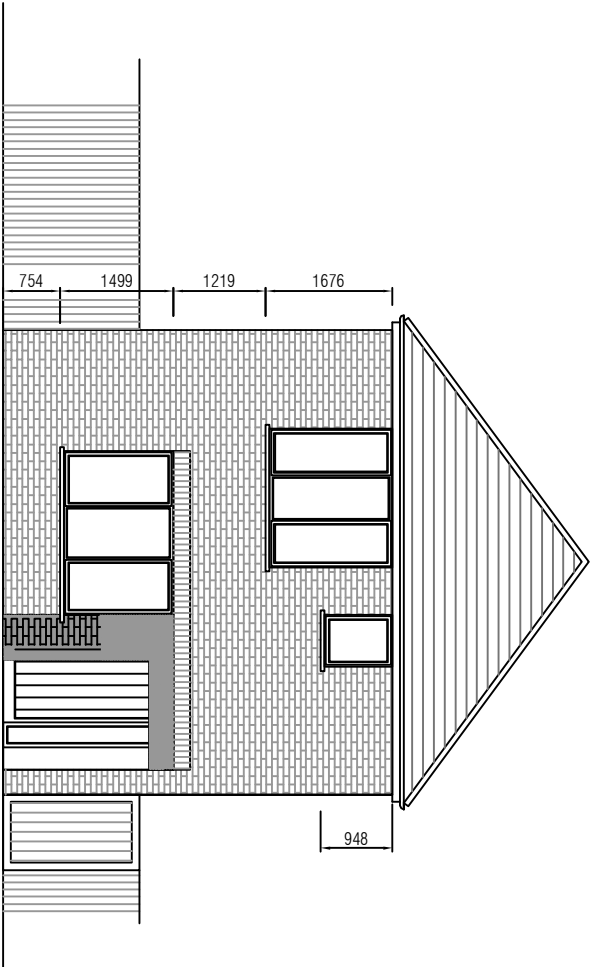


West Elevation

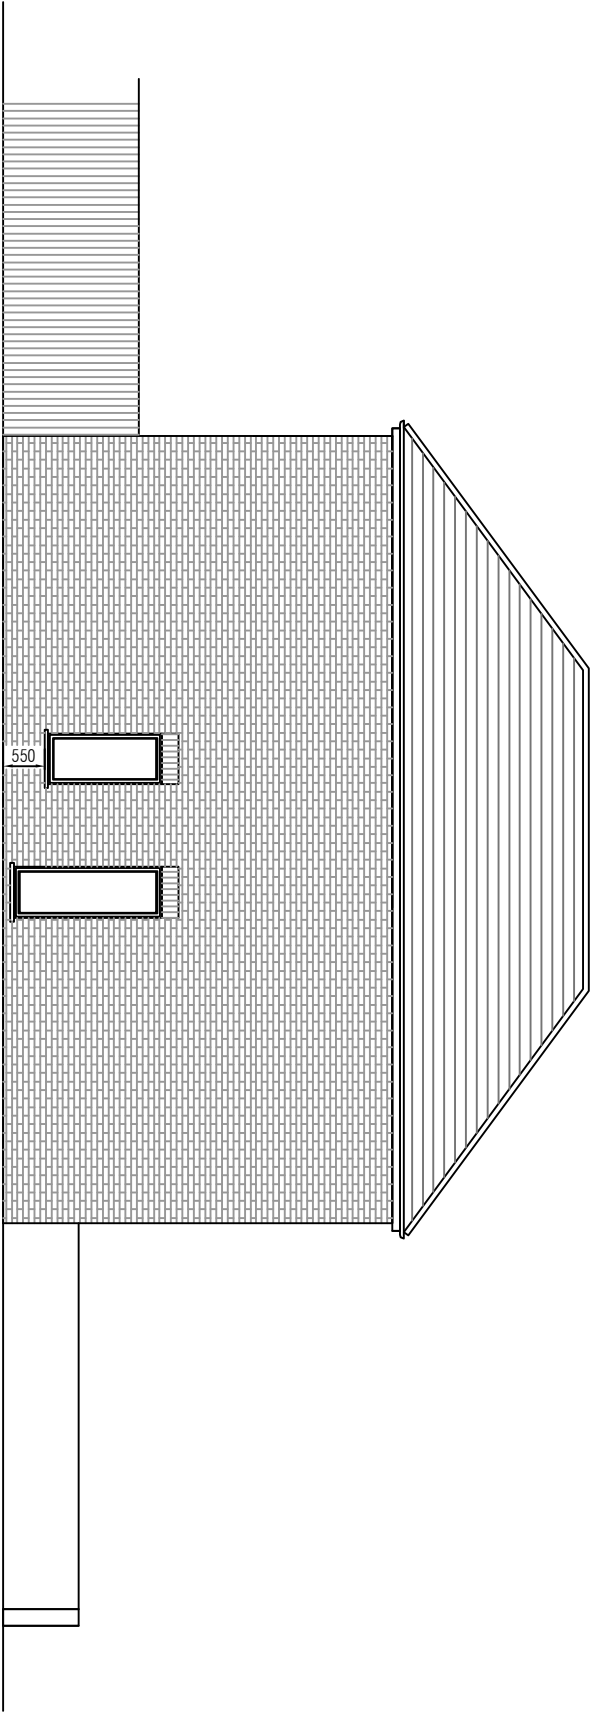


North Elevation

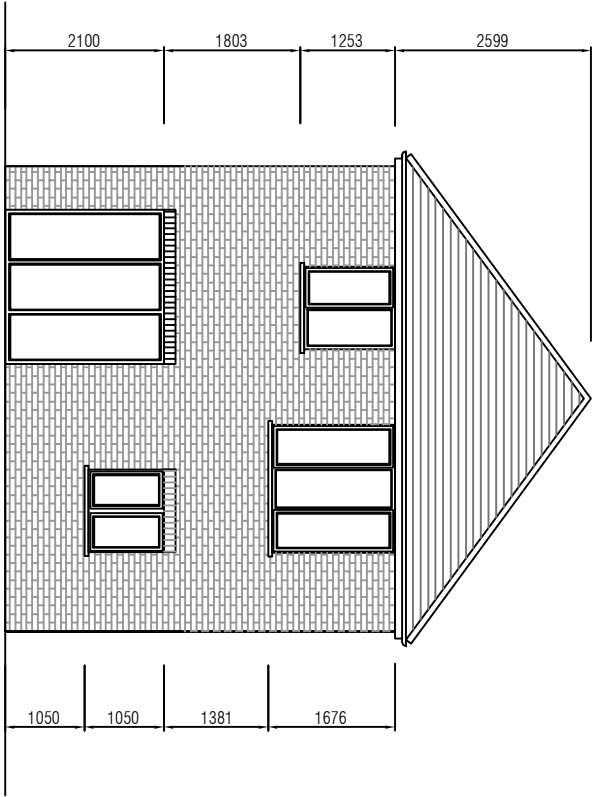

East Elevation

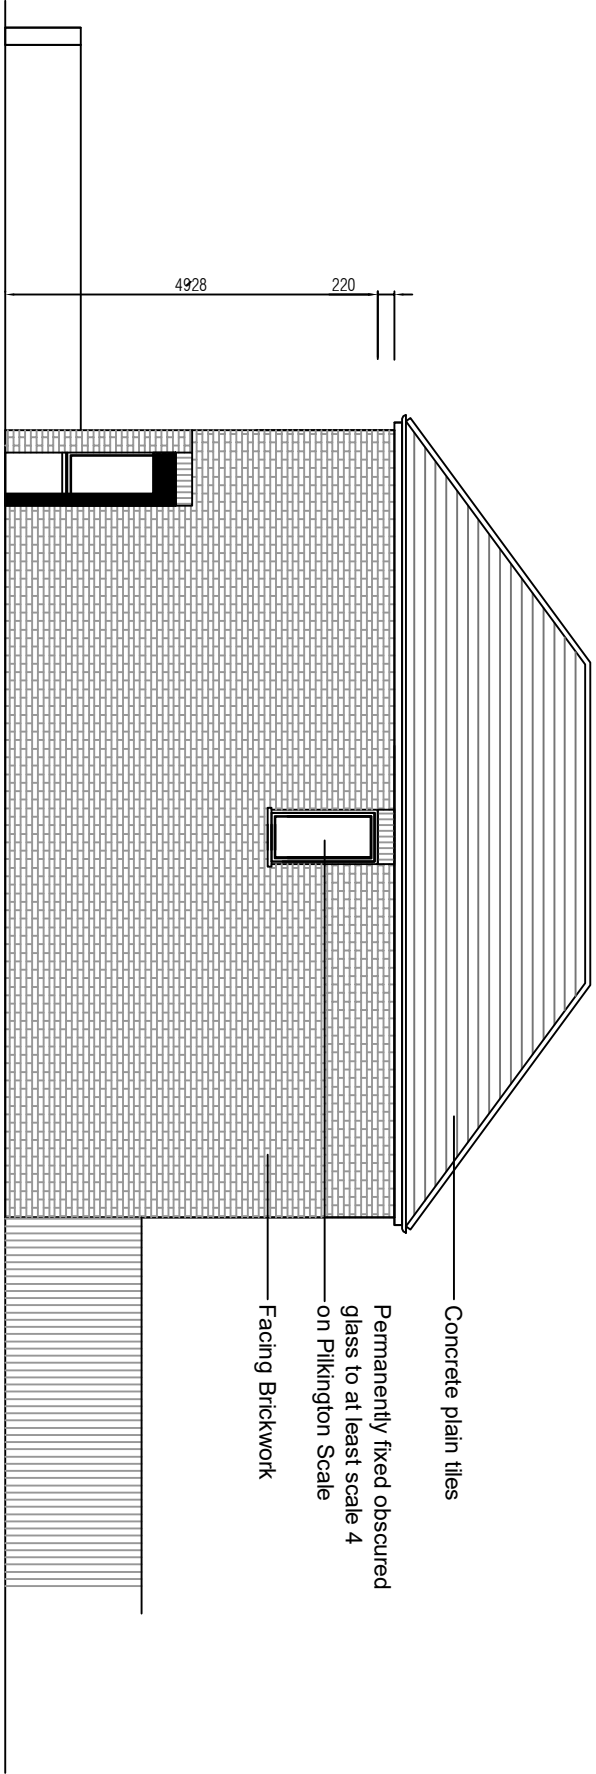

South Elevation

 

Scale bar

Notes:
1. This drawing is the property of the client and is not to be used for any other purpose without the written consent of the company.
2. The client is responsible for obtaining all necessary permissions and approvals for the proposed development.
Revision	Date	Description
1	2021/05/01	Initial Design
2	2021/05/01	Final Design
3	2021/05/01	Final Design
4	2021/05/01	Final Design
5	2021/05/01	Final Design
6	2021/05/01	Final Design
7	2021/05/01	Final Design
8	2021/05/01	Final Design
9	2021/05/01	Final Design
10	2021/05/01	Final Design

m.j.d. architecture DESIGN & ARCHITECTURE 24 Albany Park, Southall Middlesex UB8 3DT Tel: 020 8 571 3987 Fax: 020 8 574 2768	Nome Balwinder Gill
Site Morelio Avenue Uxbridge UB8	Type Proposed Elevations
Scale 1:100	Date May, 2021
Dwg No. 1563.A2. BR03	Rev.