



West Elevation

North Elevation

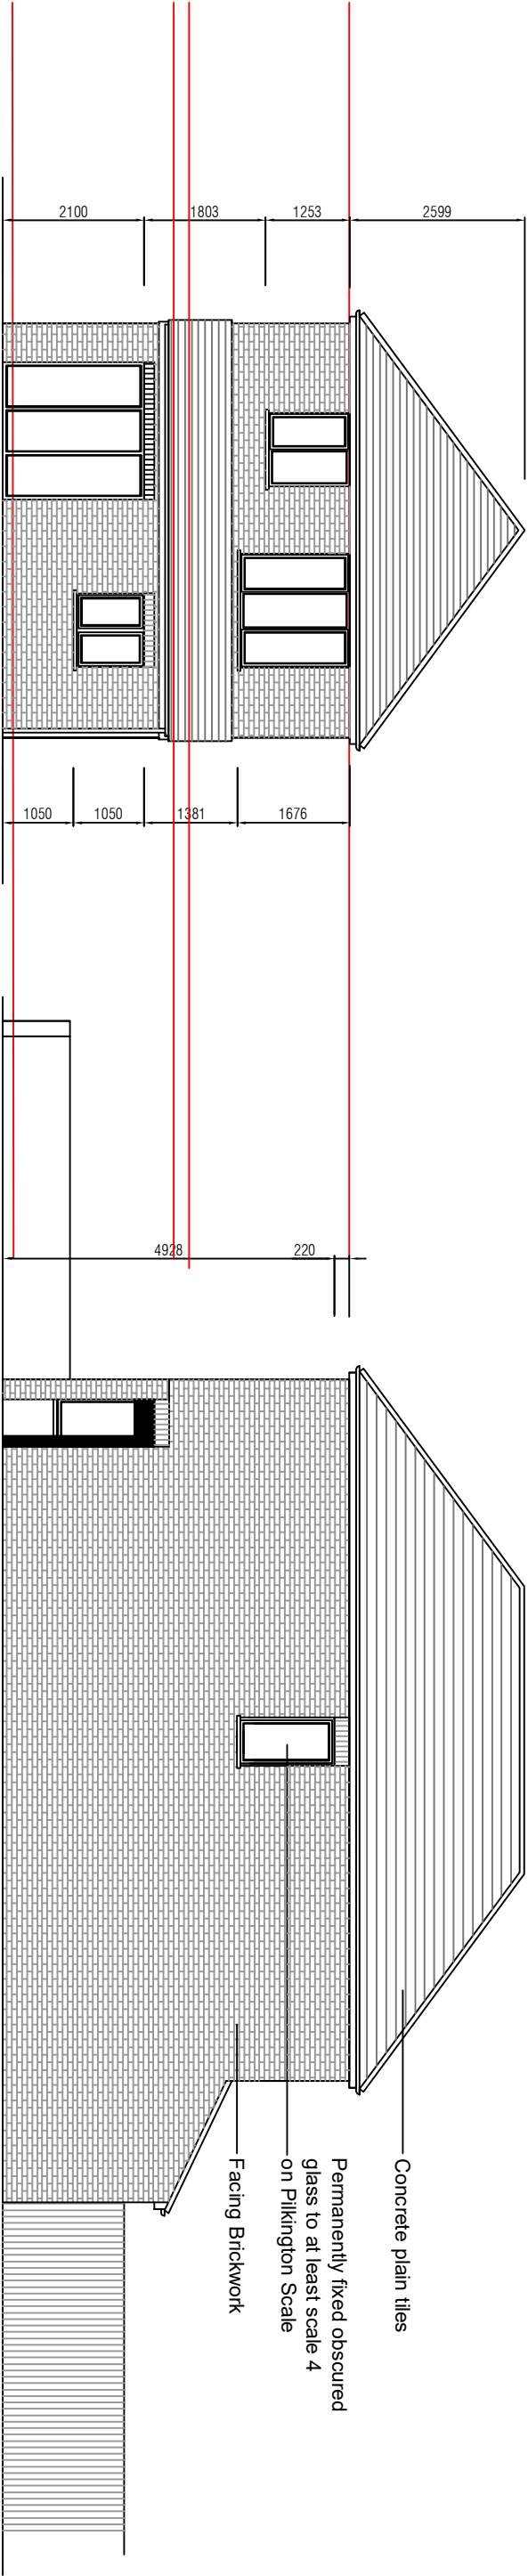

East Elevation

South Elevation

 

Scale bar

Notes:

Do not scale this drawing.
Copyright of this drawing
belongs to MJD Architecture.
No copying is permitted
without the written consent
of the copyright owner.
MJD Architecture is not responsible
for any discrepancies found on this
drawing and claims written consent for
any discrepancies is not valid.
MJD Architecture is not responsible
for any consequences
arising from unintentional mistakes
on this drawing.
MJD Architecture accepts no responsibility
for any errors or omissions on this drawing.
Please refer to structural engineer's drawings
and calculations for all structural design.

Revision	Date	Description
m d a r c h i t e c t u r e d e s i g n w i t h f l a i r		
2A Allwyn Park Southall Middlesex UB8 5QT Tel: 0 2 0 8 5 7 1 3 9 6 7 Fax: 0 2 0 8 5 7 4 2 7 6 6		
Name Balwinder Gill		
Site Morelio Avenue Uxbridge UB8		
Title Proposed Elevations		
Scale 1:100		
Date May 2021		
Dwg No. 1563.A2.BR03	Rev. A	