



NOTES:
All dimensions must be checked on site and not scaled from this drawing.


Bar Scale
0m 1m 2m 3m 4m 5m
1:50
0m 1m 2m 3m 4m 5m 6m 7m 8m 9m 10m
1:100

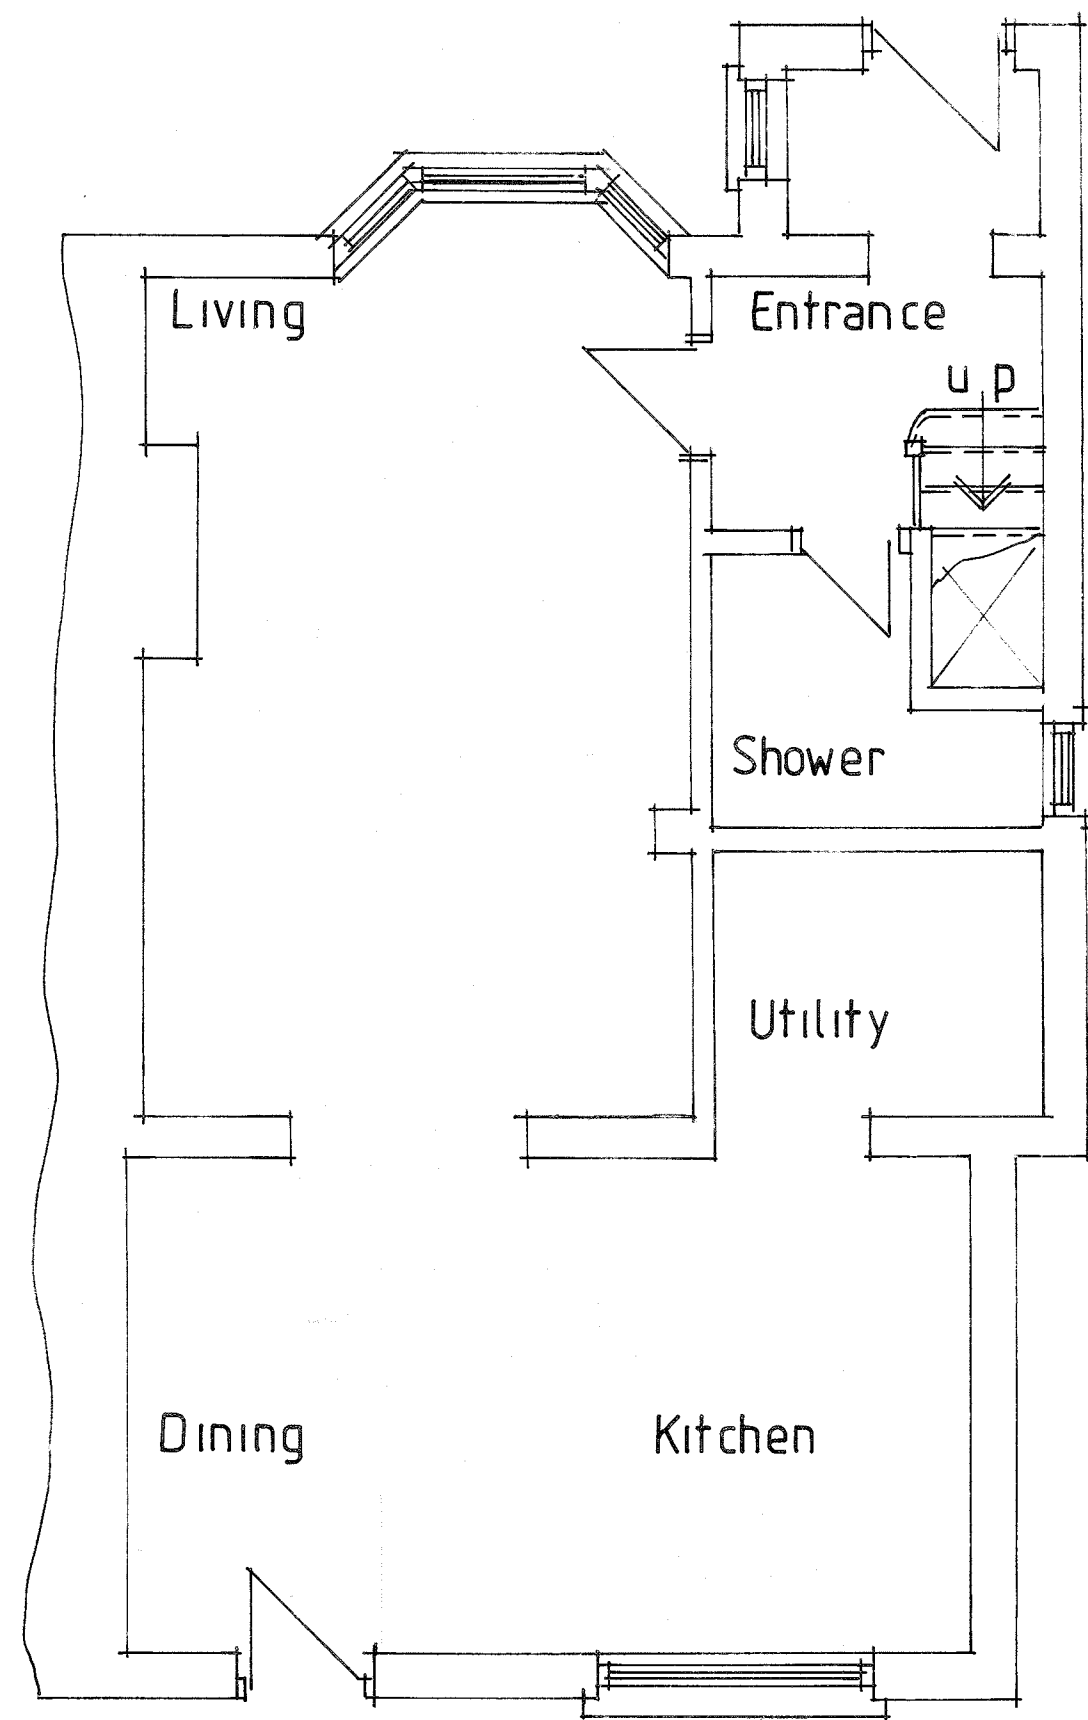


GROUND FLOOR PLAN

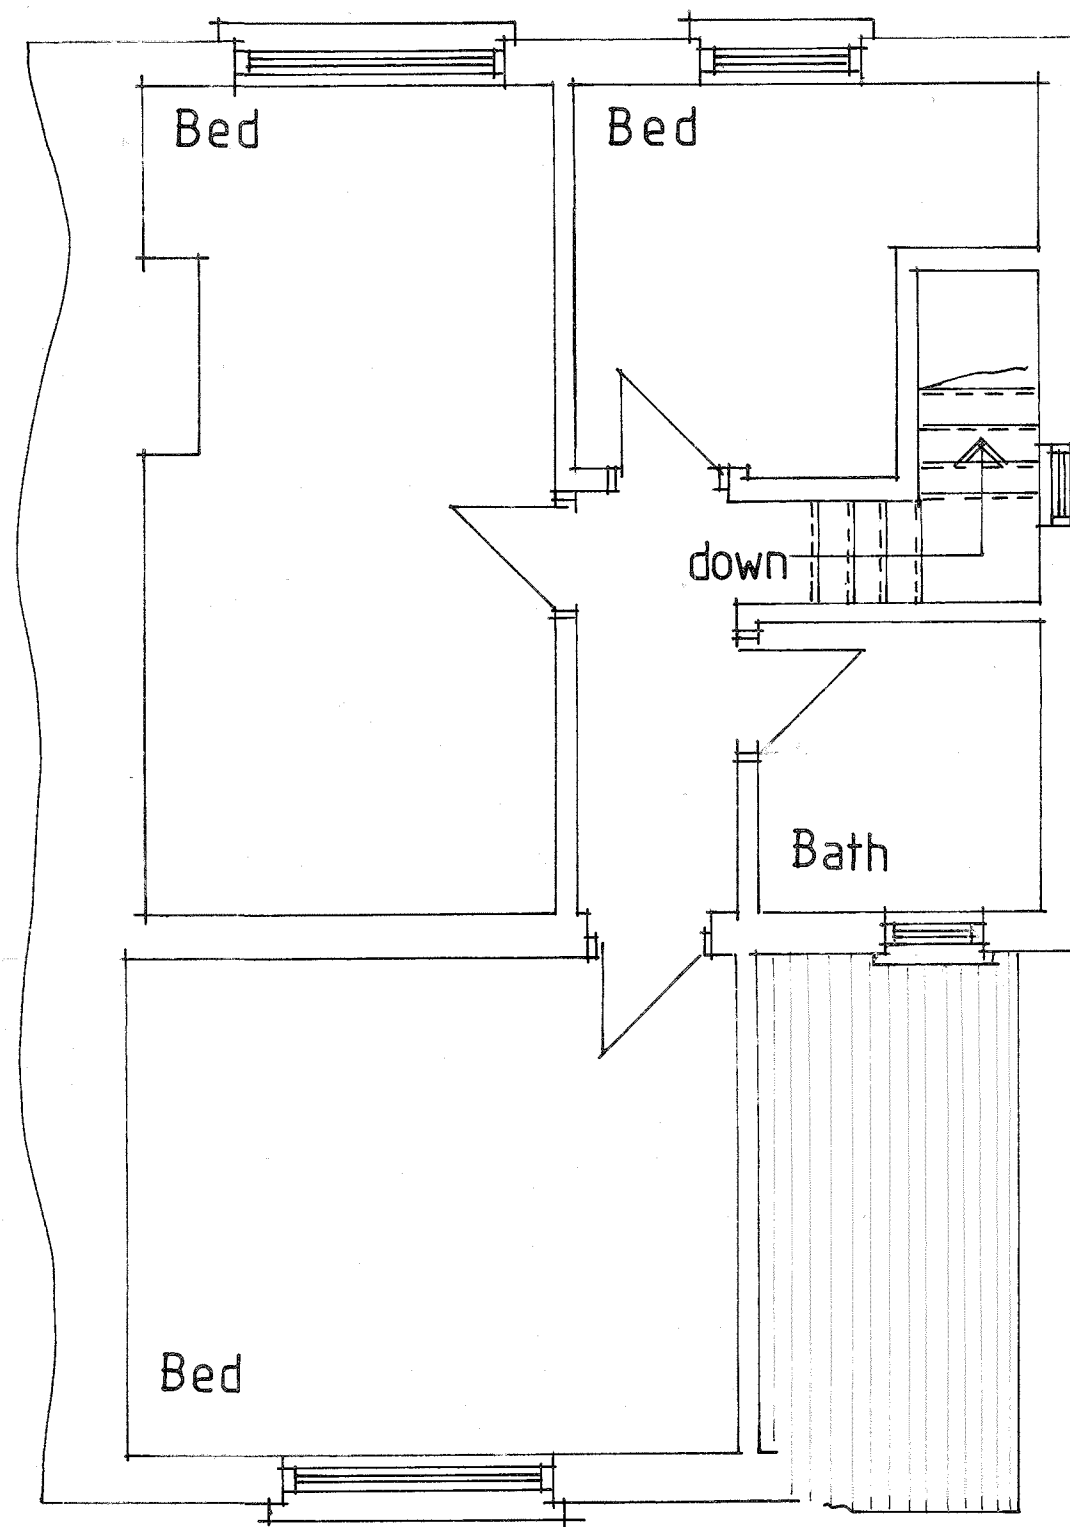


FIRST FLOOR PLAN

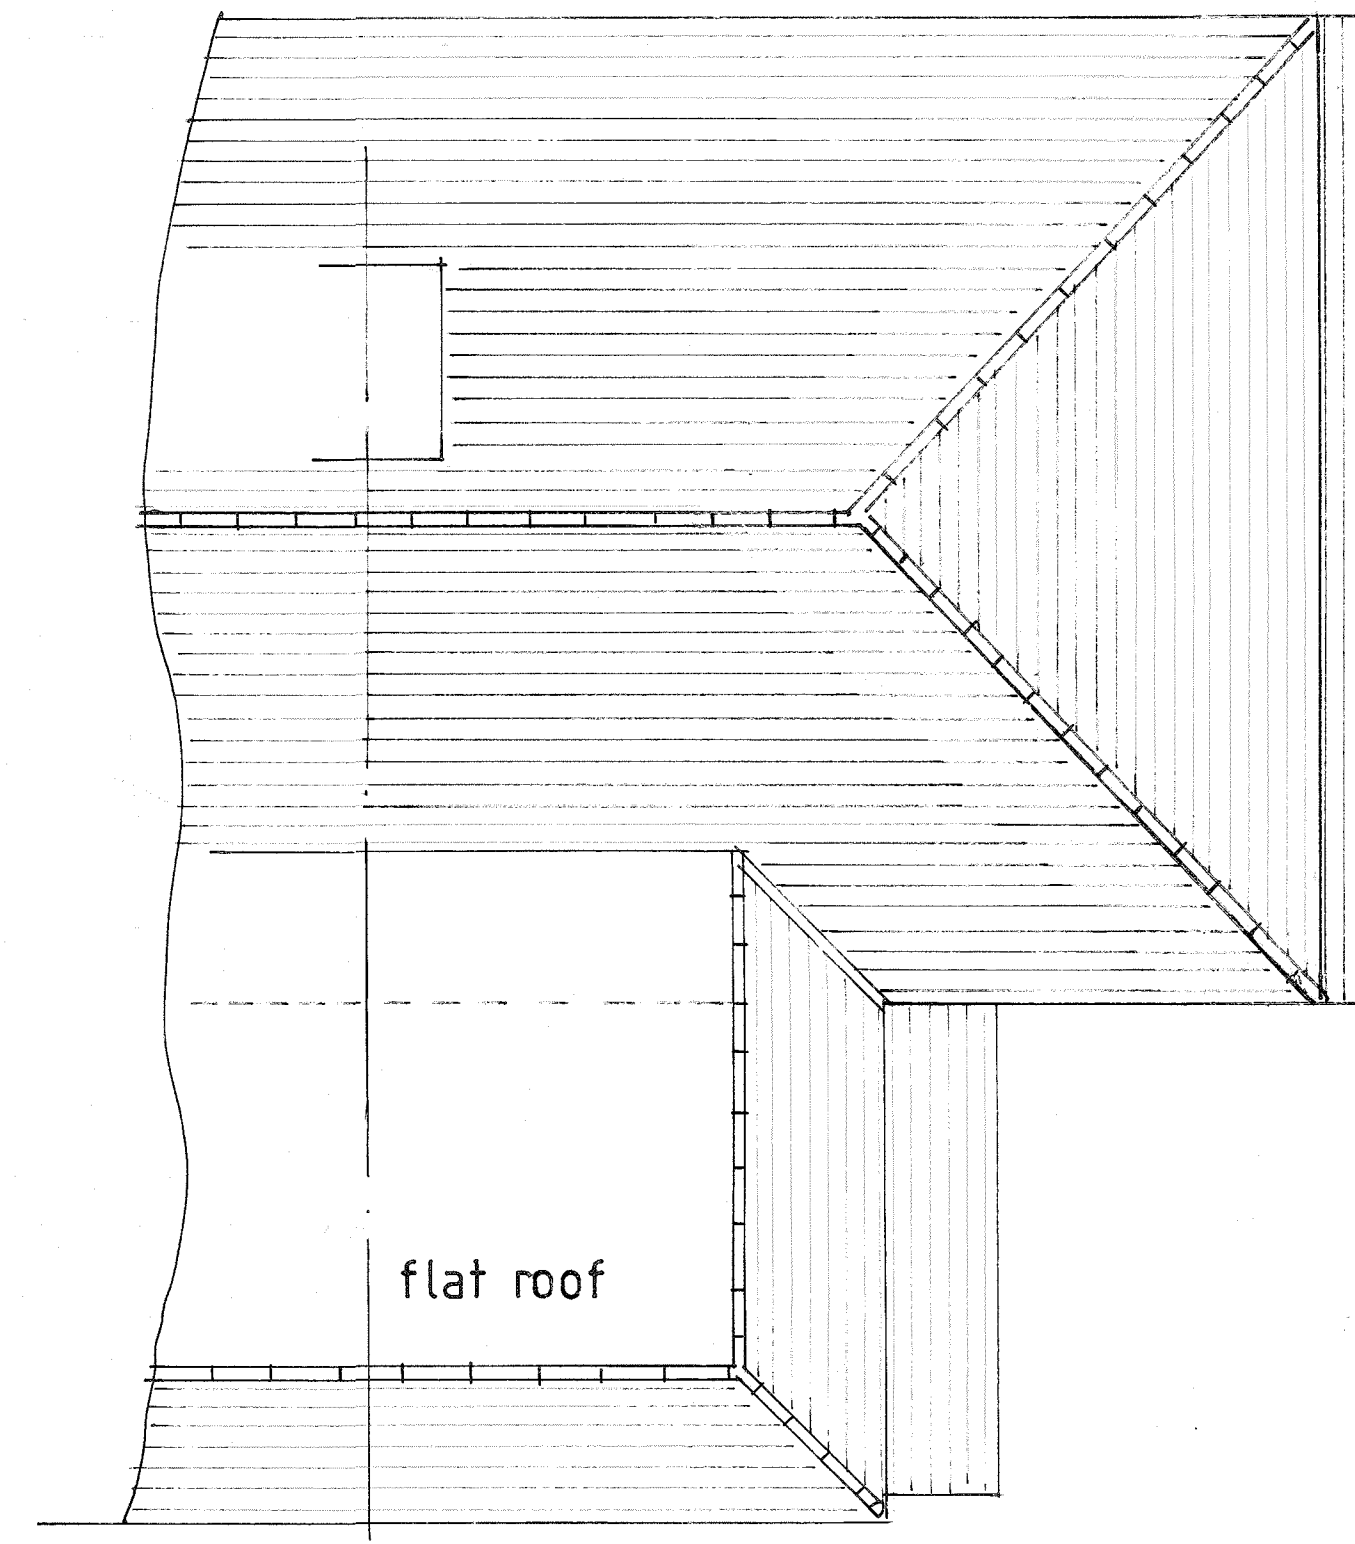


ROOF PLAN

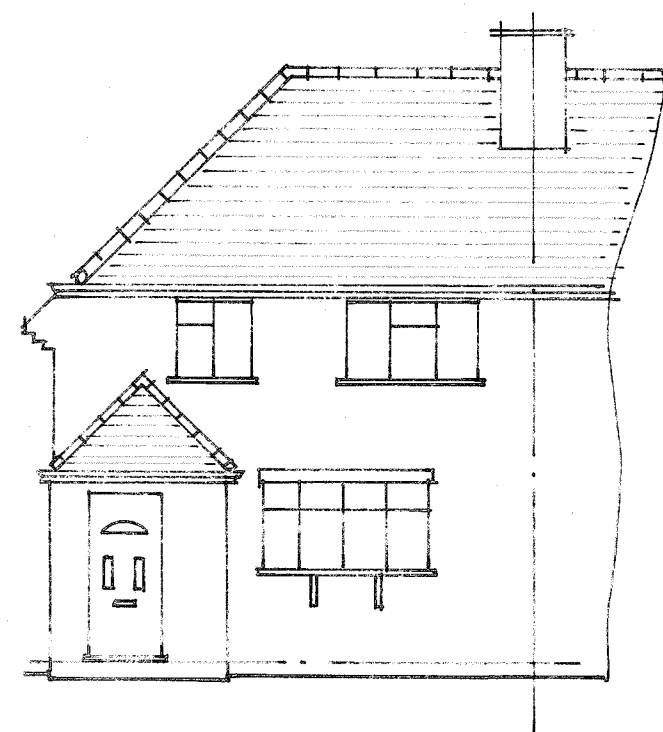

FRONT ELEVATION

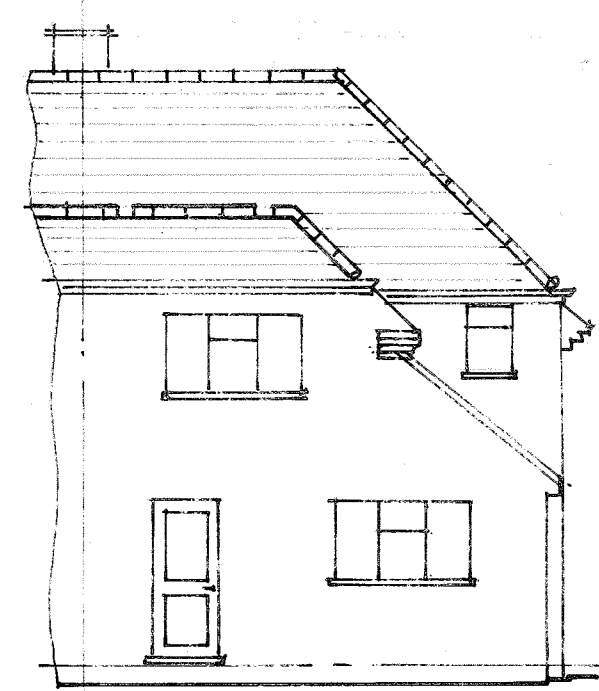

REAR ELEVATION

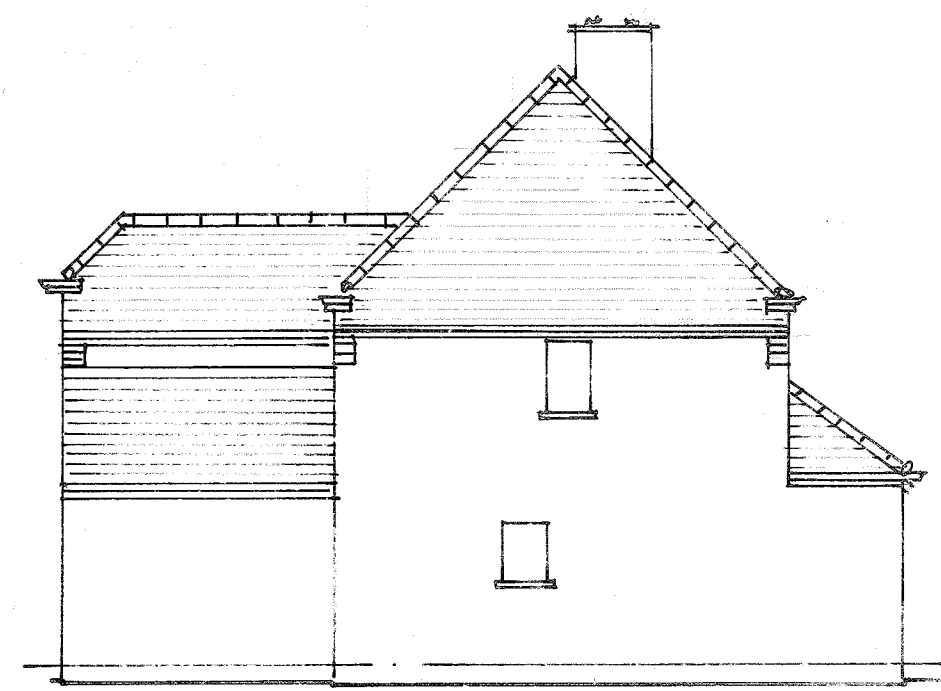

SIDE ELEVATION

THIS DRAWING TO BE READ
IN CONJUNCTION WITH DRG
No 4379/02

A	Date	Revisions

©copyright

Pottle & Co Ltd
Planning & Building Consultants

Suite A, 128 Manor Way
Ruislip, Middlesex, HA4 8HR

Tel: 01895 622800
www.pottle.uk.com

Client
MR MRS ODELL

Job Title
22 BREAKSPEAR ROAD
RUISLIP
MIDD

Drawing Title
EXISTING FLOOR AND
ROOF PLANS &
ELEVATIONS

Scale 1:50, 100.

Date 20/04/2020 Drawn by GEL

Drg No. 4379/01 Rev.