



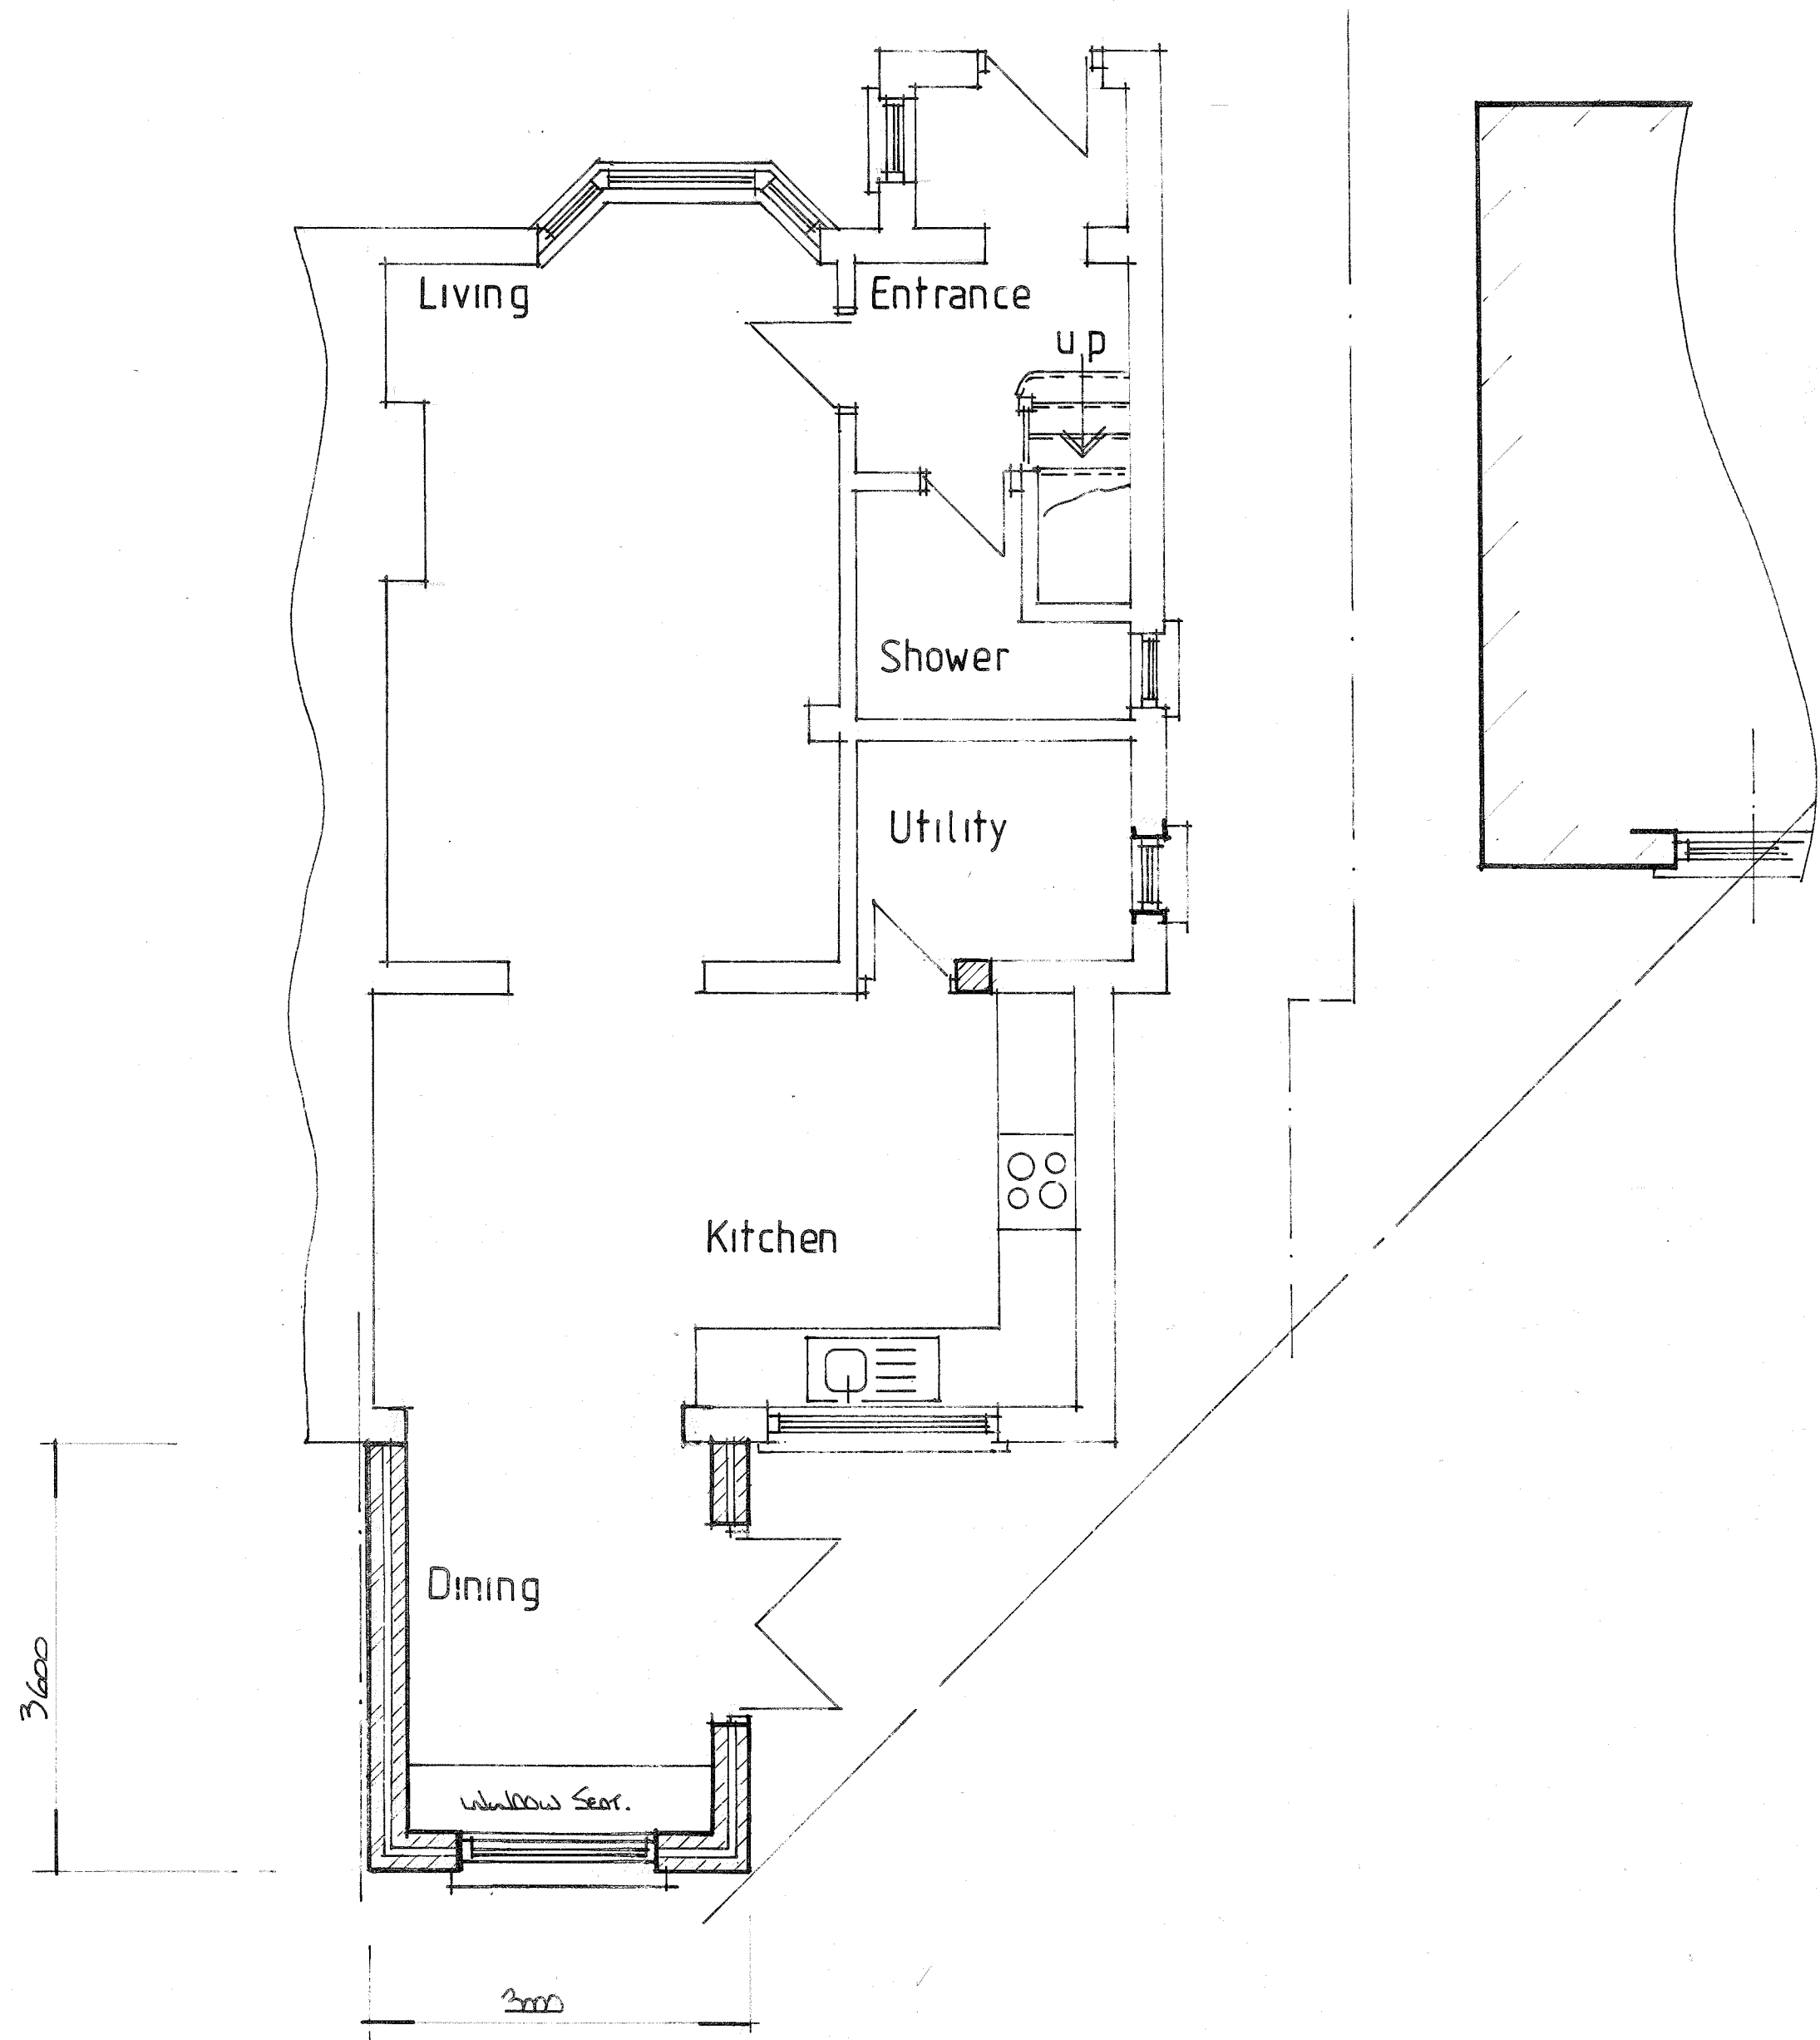


PROPOSED GROUND FLOOR PLAN

ALL MATERIALS TO MATCH EXISTING

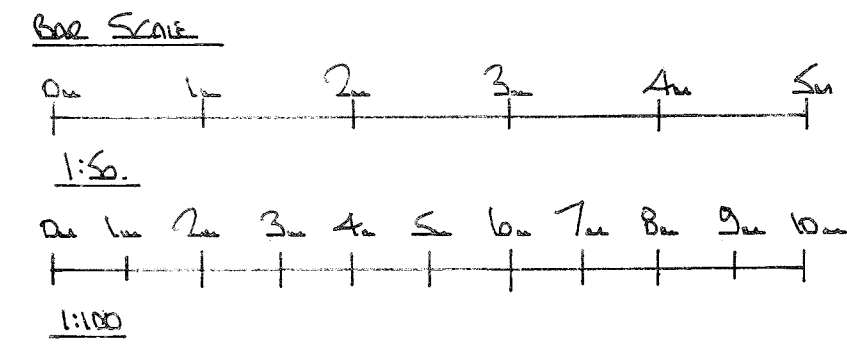


REAR ELEVATION

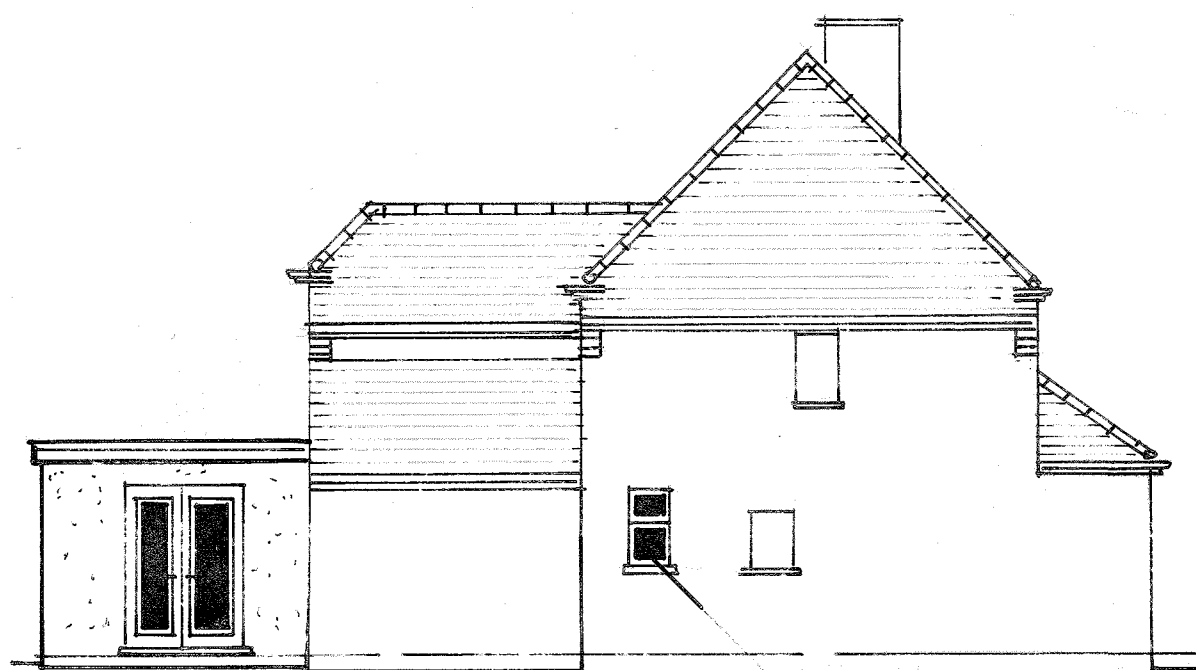


SIDE ELEVATION

obscure glazed window
not relative to 1:10 scale
etc.

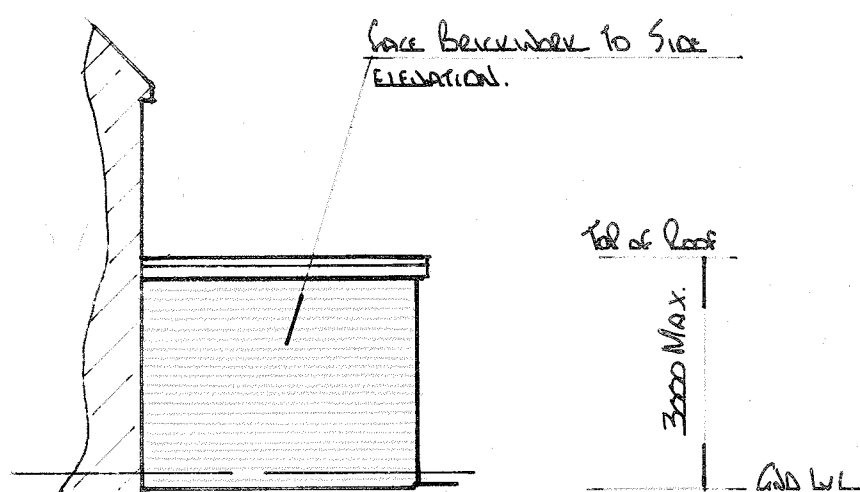

SIDE ELEVATION

THIS DRAWING TO BE READ
IN CONJUNCTION WITH DRG
No 4379/01

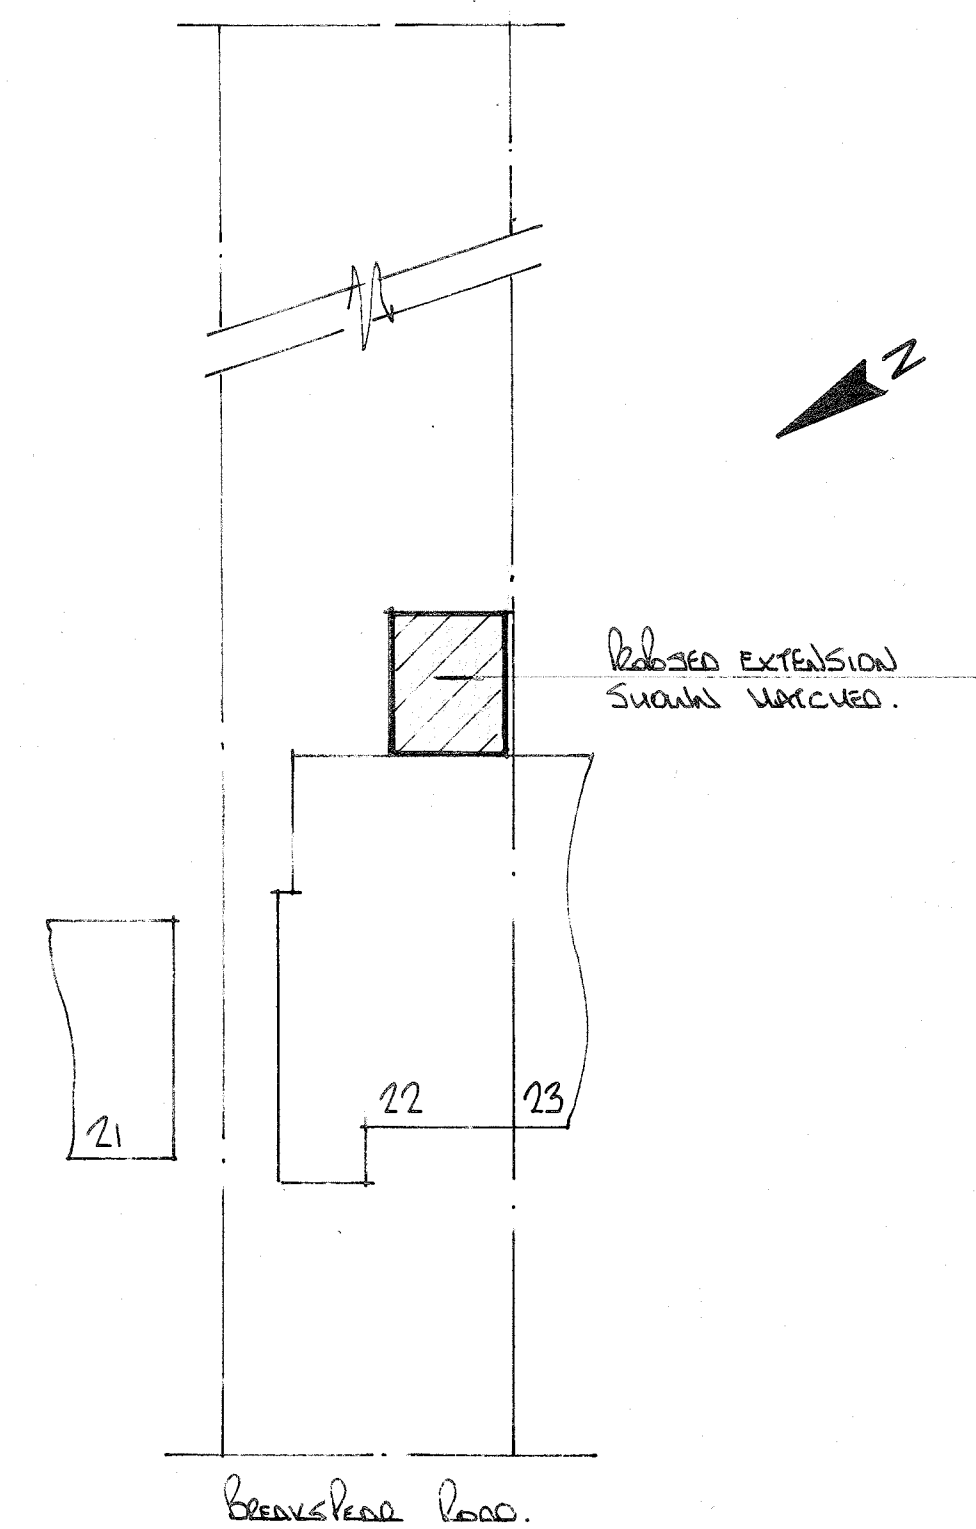

SITE PLAN scale 1:200

NOTES:
All dimensions must be checked on site and not
scaled from this drawing.

Date	Revisions

©copyright

Pottle & Co Ltd
Planning & Building Consultants

Suite A, 128 Manor Way
Ruislip, Middlesex, HA4 8HR

Tel: 01895 622800
www.pottle.uk.com

Client

MR MRS ODELL

Job Title

22 BREAKSPEAR ROAD
RUISLIP
MIDDX

Drawing Title

PROPOSED SINGLE
STOREY REAR
EXTENSION

Scale 1:50, 1:100, 1:200

Date MARCH 2020 Drawn by GEL

Drg No. 4379/03 Rev.