




PROPOSED SHED GROUND FLOOR PLAN - 1:100

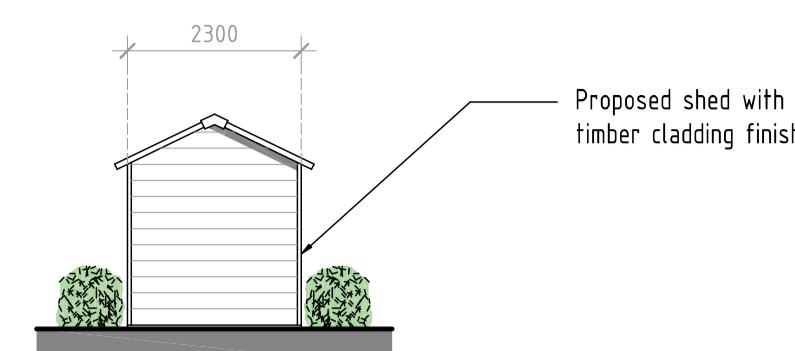


PROPOSED SHED REAR ELEVATION - 1:100

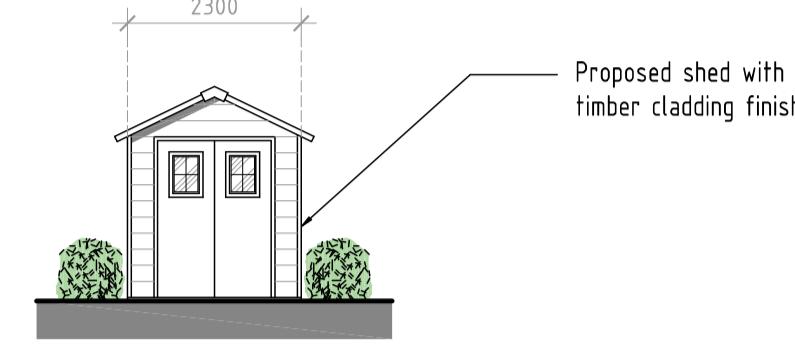


PROPOSED SHED FRONT ELEVATION - 1:100

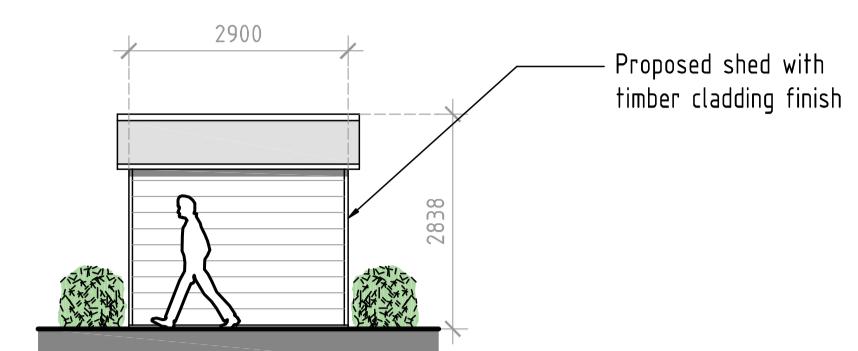

PROPOSED SHED SIDE ELEVATION - 1:100

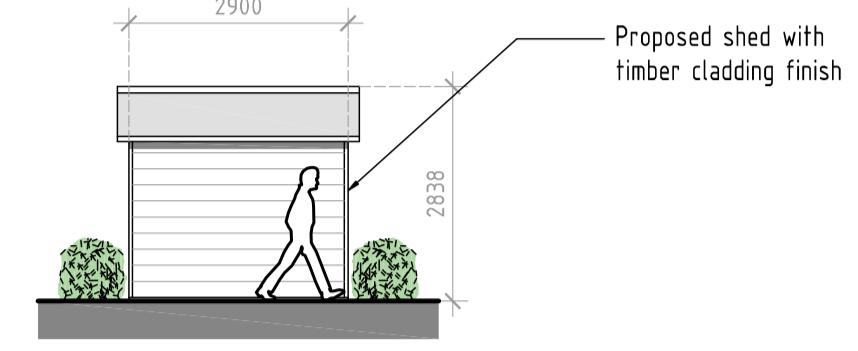


PROPOSED SHED SIDE ELEVATION - 1:100

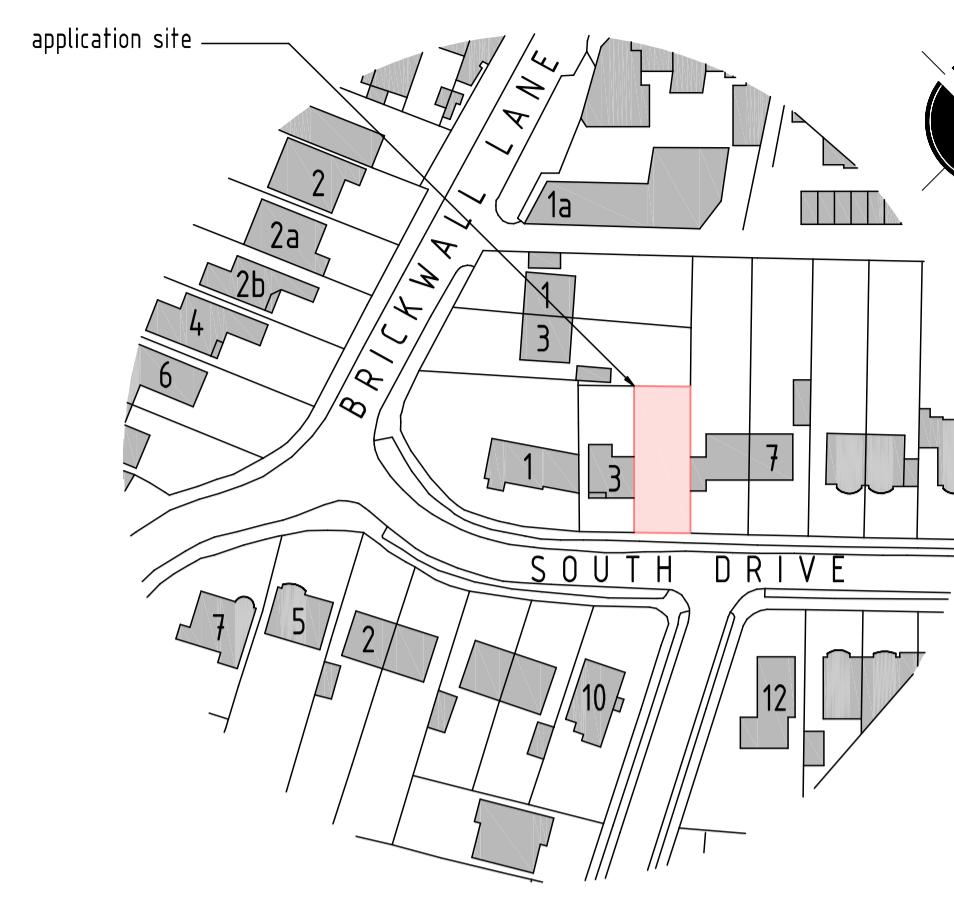

LOCATION PLAN - 1:1250

1:1250 SCALE BAR (m)  
0 25 50 75 100 125

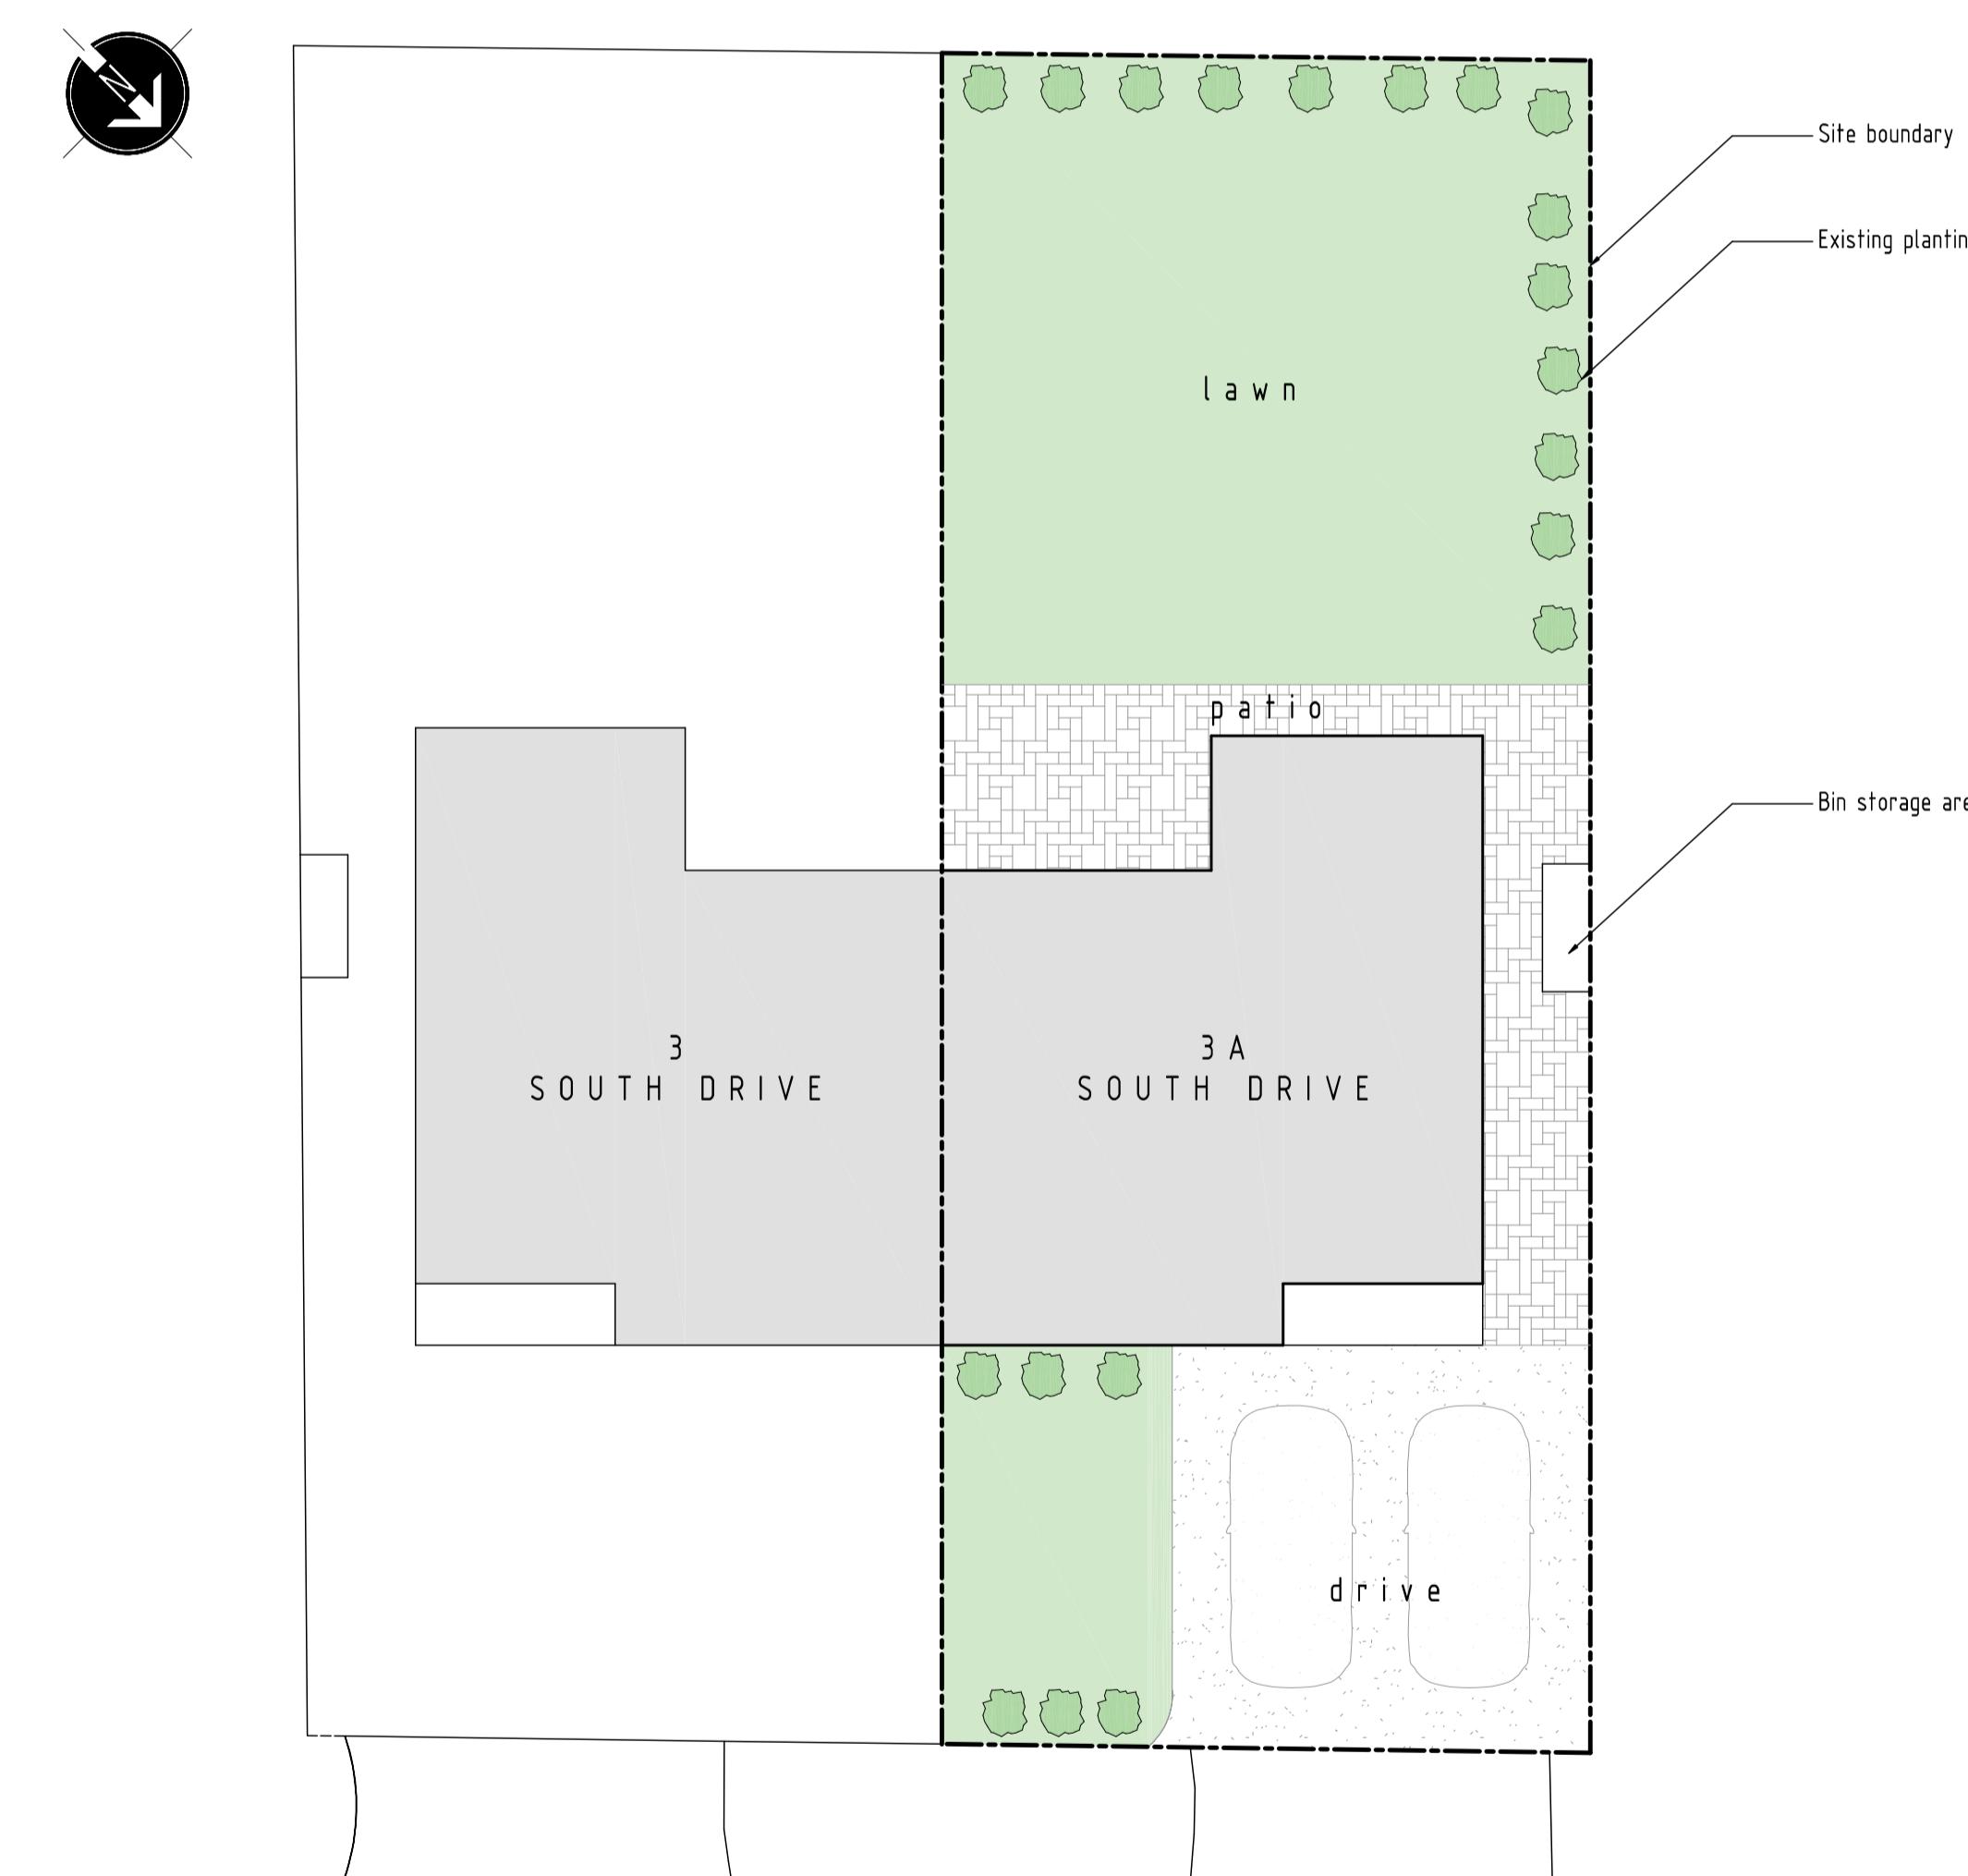

SOUTH DRIVE

1:100 SCALE BAR (m)  
0 2 4 6 8 10

EXISTING SITE PLAN - 1:100



SOUTH DRIVE

PROPOSED SITE PLAN - 1:100

| rev:        | date:   | description:         |
|-------------|---|----------------------|
| scale:      | 1 : 100 A1  | date: 20 / 04 / 2020 |
| drawing no: | 1063 / P / 1  | drawn: AF            |
| drawing:    | PROPOSED SHED PLANS, EXISTING & PROPOSED SITE PLAN, LOCATION PLAN |                      |
| project:    | 3A SOUTH DRIVE, RUISLIP   |                      |
| client:     | MRS CAMERON   |                      |

DDA

DUSEK DESIGN ASSOCIATES LTD  
ARCHITECTURE + PLANNING01895 831 103  
info@dusek.co.uk  
www.dusek.co.uk

print history: Monday, 20 April, 2020 17:25:35

S:\DUSEK\SS\PROJECTS\1063\3A SOUTH DRIVE, RUISLIP\1063-P-1.dwg