


1 Site Location Plan
Scale: 1:1250

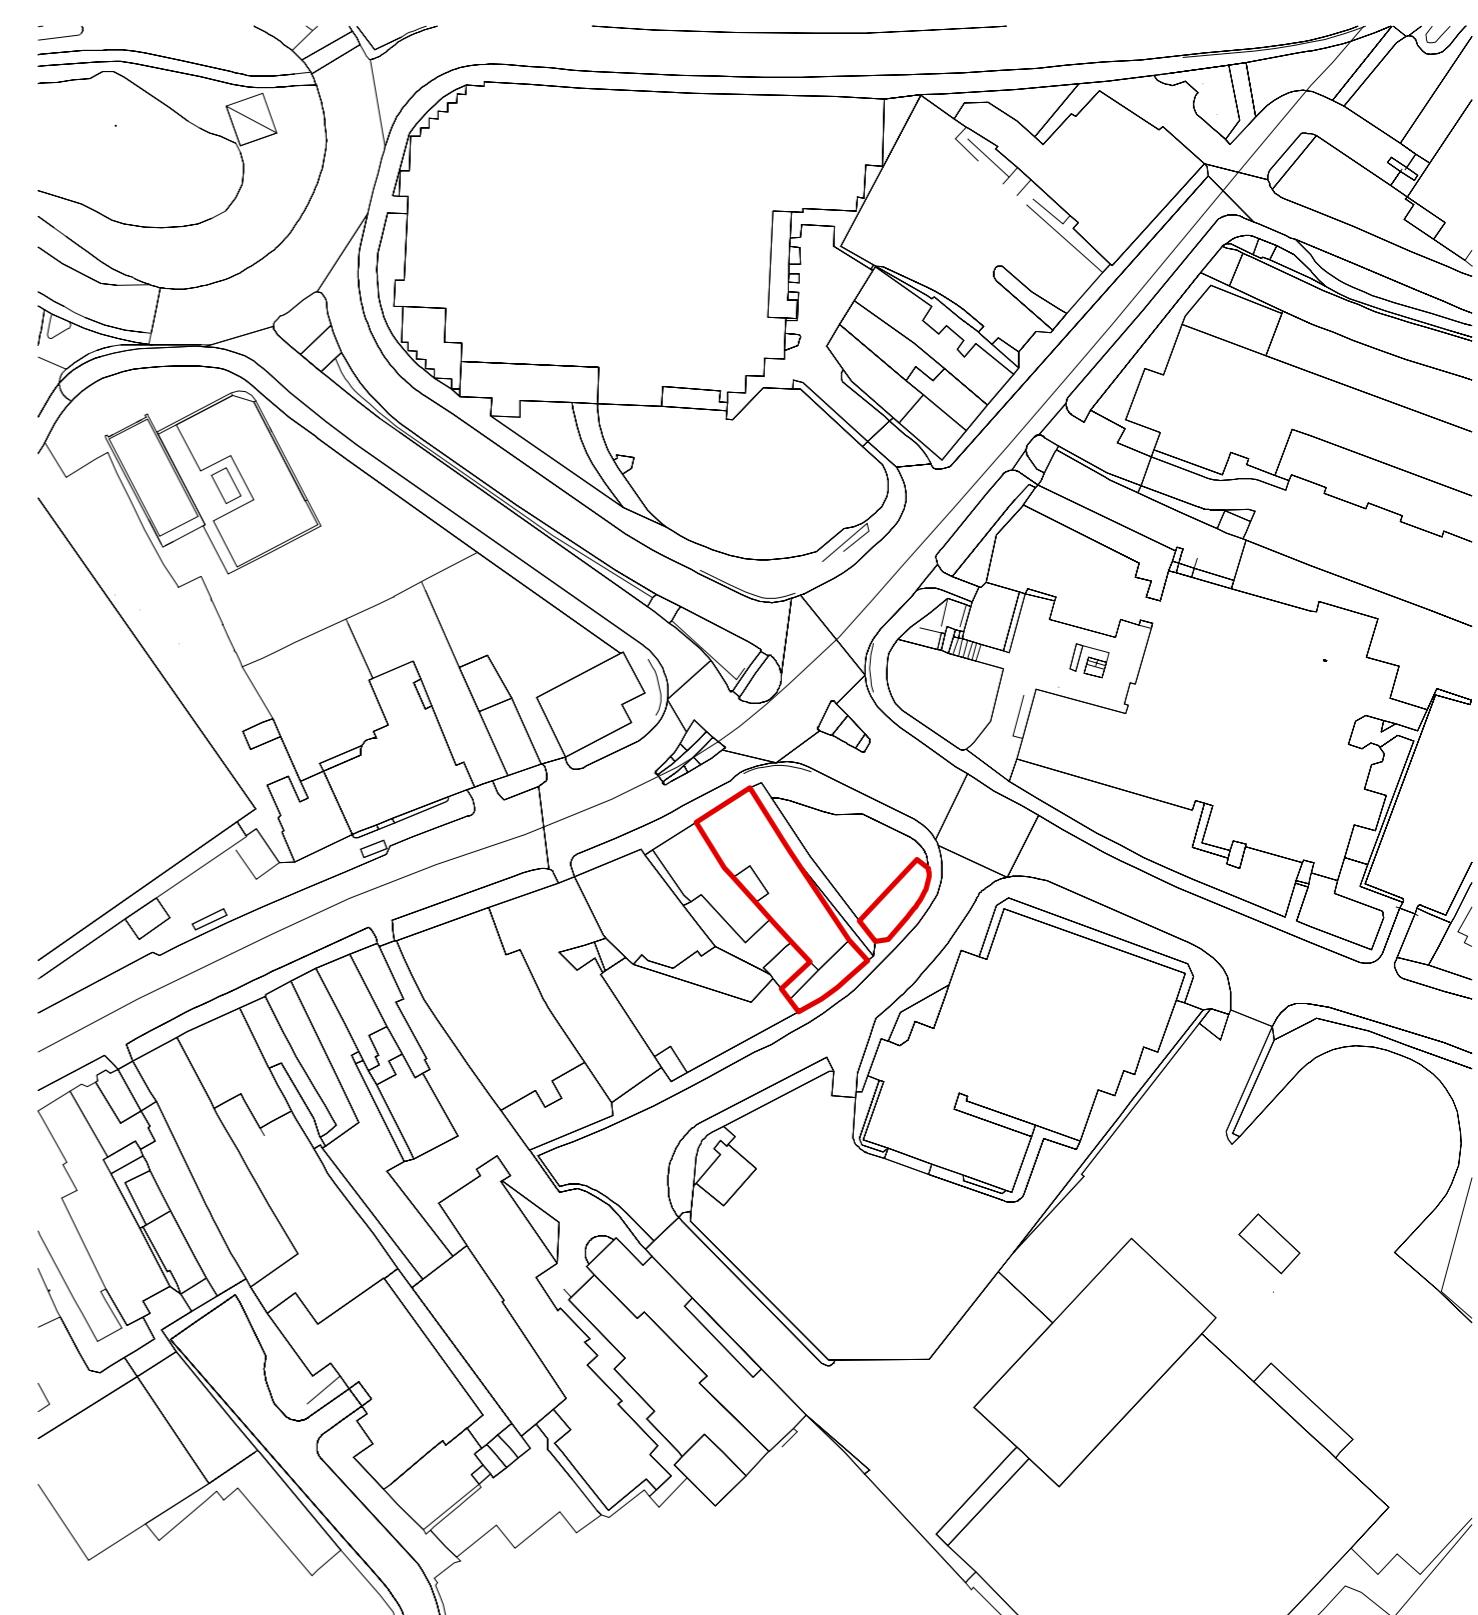

1 Existing Site Plan
Scale: 1:200

Archi-tekt
PARTNERSHIP

communication comes in many forms

Planning Drawings
This drawing has been prepared for planning purposes only. The level of detail contained on this drawing being relevant to its scale and purpose.

This drawing should not be used for construction or estimating purposes. Refer to building regulations drawings or construction specifications and details.

This drawing and design is the copyright of Archi-tekt Partnership Limited and must not be reproduced in part or in whole without prior written consent.

Contractors must verify all dimensions on site before commencing work or preparing shop drawings.

Dimensions

Where dimensions relate to existing buildings/ structure / site features these are guide only and subject to confirmation on site. Dimensions may change following stripping out or verification works.

The original survey CAD data has been provided by the client and utilised in good faith and for no fee. Complete responsibility remains with the client and their appointed builder / project manager, to check all dimensions, tolerances and differences on site as required prior to the commencement of construction and any variation to the design. The client must take full responsibility for any variation to the design and any costs associated with the works.

Archi-tekt Partnership Limited can accept no responsibility for matters arising from the quality or accuracy of the survey information provided by the client, including the need to change or adapt the approved designs at any stage.

This drawing may not be reproduced in any part or form without written consent.

All copyright reserved. Metric drawing. All imperial dimensions (if any) are approximate.

The surveyor will not be responsible for omission of details obscured during site survey. RICS professional guidance 3rd edition rule 1.19 applies to this survey.

numbered 2021-04-001
date 11/09/2021
drawn by BML
scale 1:200@A1
project 118 HIGH STREET
drawing OS Plan & Location Plan
77 Francis Road Edgbaston Birmingham B16 8SP
E-mail: info@architekt.co.uk www.architekt.co.uk

This drawing and the building work depicted are the property of Archi-tekt Partnership Limited. Any part of this drawing must not be used, copied, stored, reproduced, transmitted, or otherwise communicated to a third party without the prior written consent of the copyright owner. The copyright owner reserves the right to withdraw the drawing from circulation at any time. The contractor is responsible for the safe keeping of the drawing and is not entitled to keep it for reference. The contractor is responsible for the safe keeping of the drawing and is not entitled to keep it for reference.