

02- Amended Elevations

Scale: 1:100 | Drawing Number: AE03 | Revision: B




Amended Front Elevation

Changes:
No Change to Front Elevation




Amended Rear Elevation

Changes:
No Change to Rear Elevation

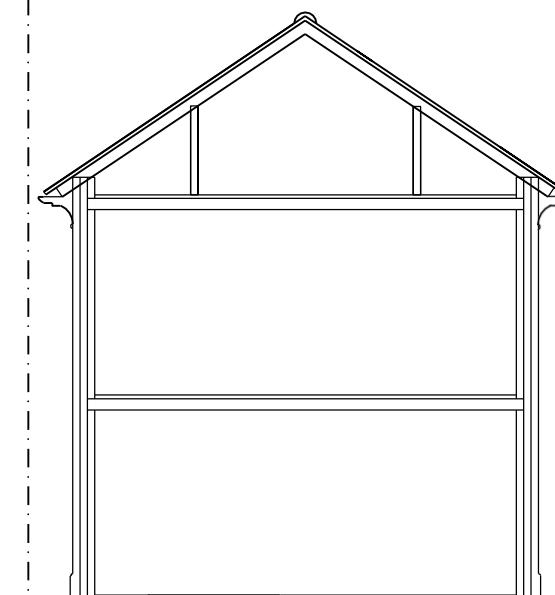


Amended Cross Elevation

Changes:
No Change Cross Elevation / Height
and width remains as approved

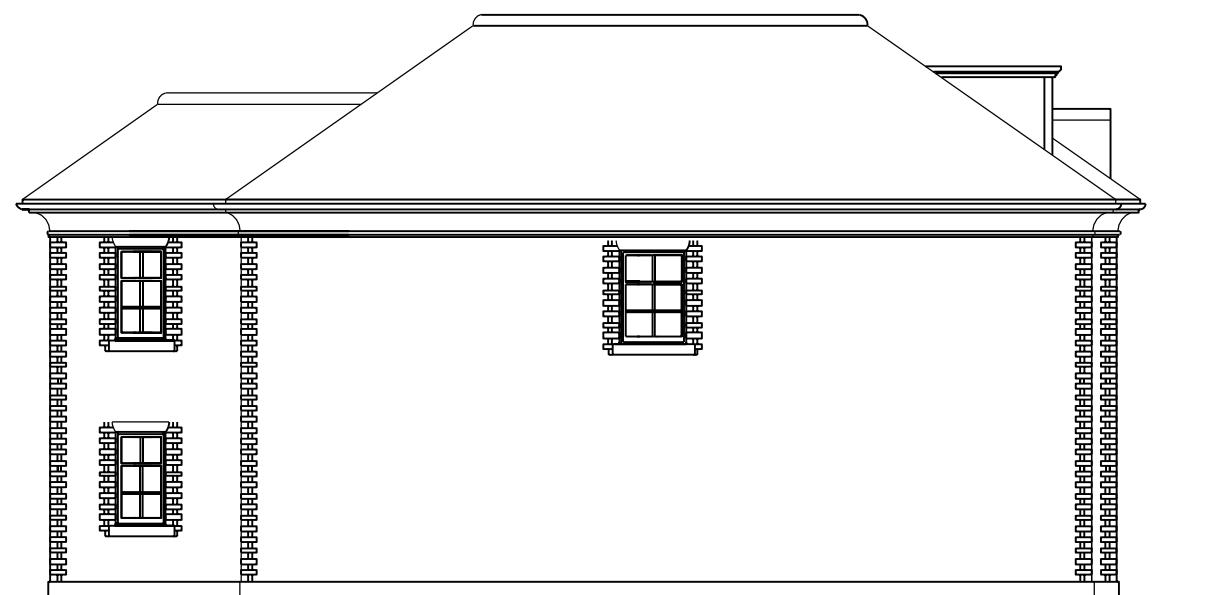

Amended Side Elevation 1

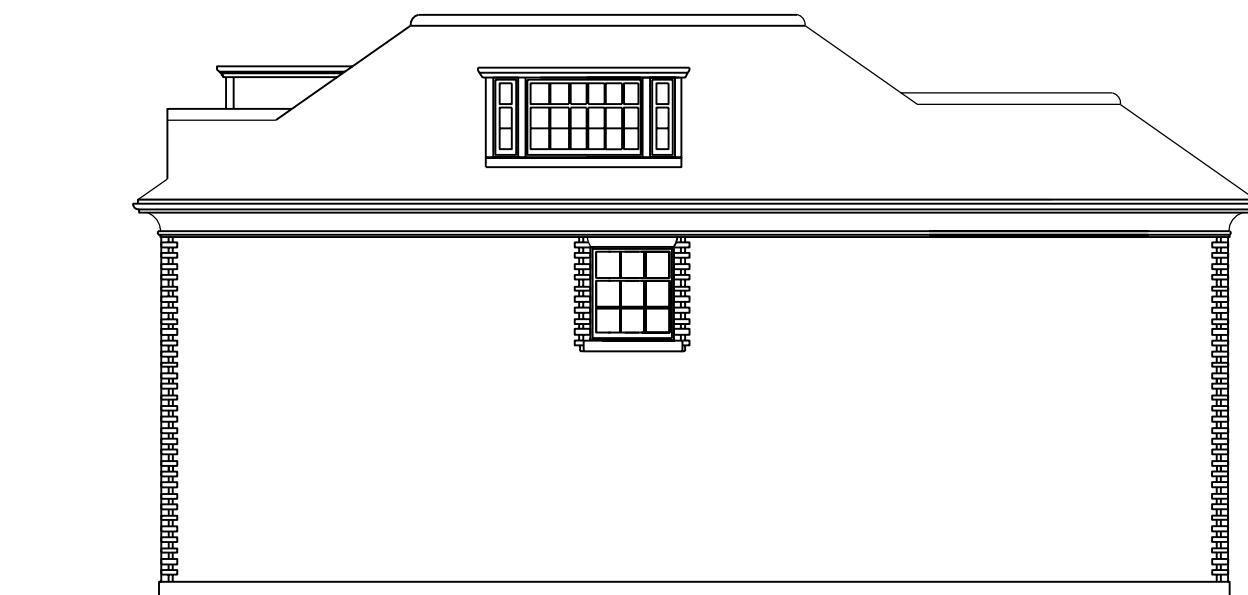

Amended Side Elevation 2

Changes:
Depth increase by 2.925m to rear to be in line with approved neighbours dwelling depth
Set back 1m from building line



0 5 10 15 20
SCALE BAR 1:100