

02- Amended Elevations

Scale: 1:100 | Drawing Number: AE02 | Revision: A




Amended Front Elevation

Changes:
No Change to Front Elevation




Amended Rear Elevation

Changes:
No Change to Rear Elevation

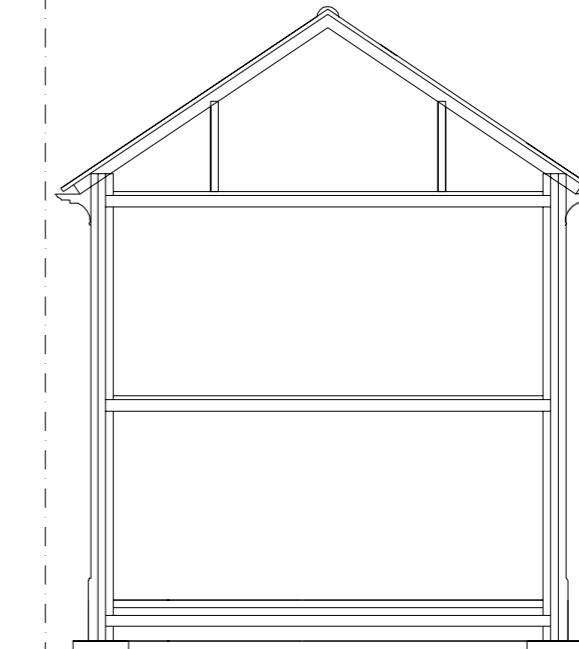

Amended Cross Elevation

Changes:
No Change Cross Elevation

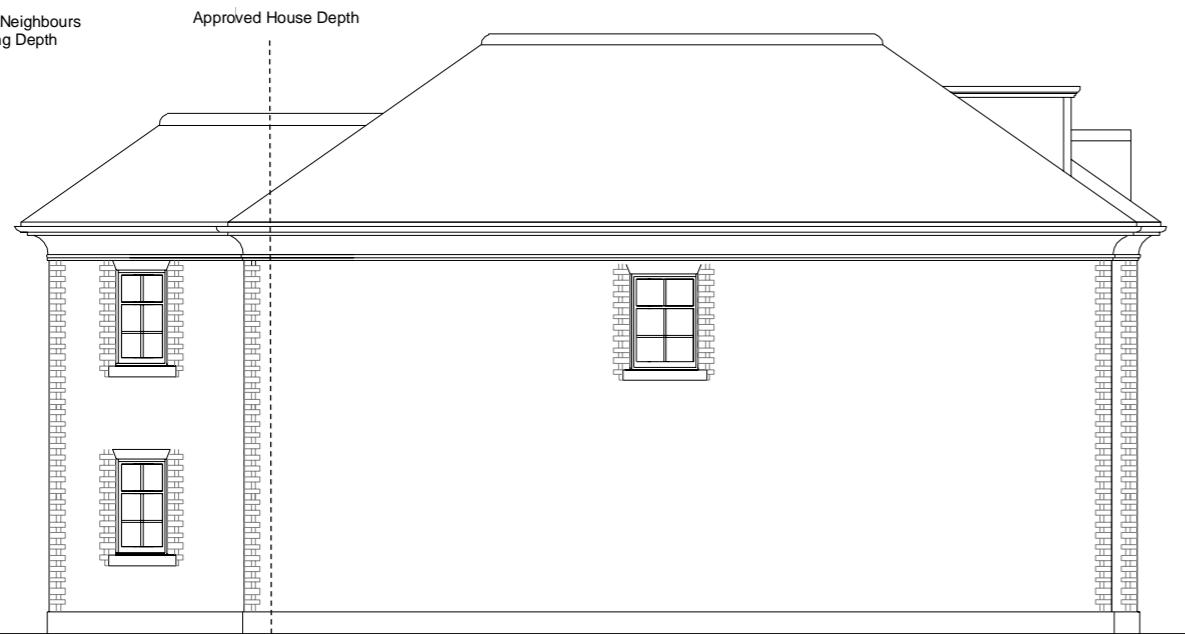

Amended Side Elevation 1



0
SCALE BAR 1:100



Amended Side Elevation 2

Changes:
Depth increase by 2.925m to rear to be in line with approved neighbours dwelling depth
Set back 1m from approved neighbours dwelling depth
Removal of chimney