

02- Amended Elevations

Scale: 1:100 | Drawing Number: AE02 | Revision: B




Amended Front Elevation

Changes:
No Change to Front Elevation




Amended Rear Elevation

Changes:
No Change to Rear Elevation

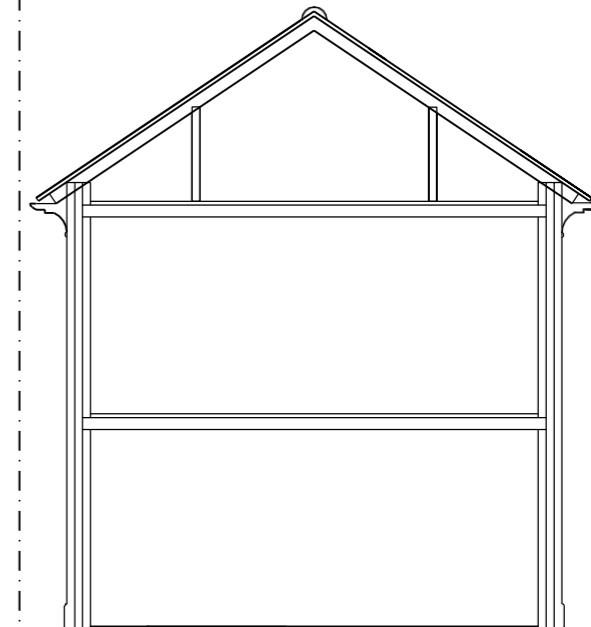


Amended Cross Elevation

Changes:
No Change Cross Elevation

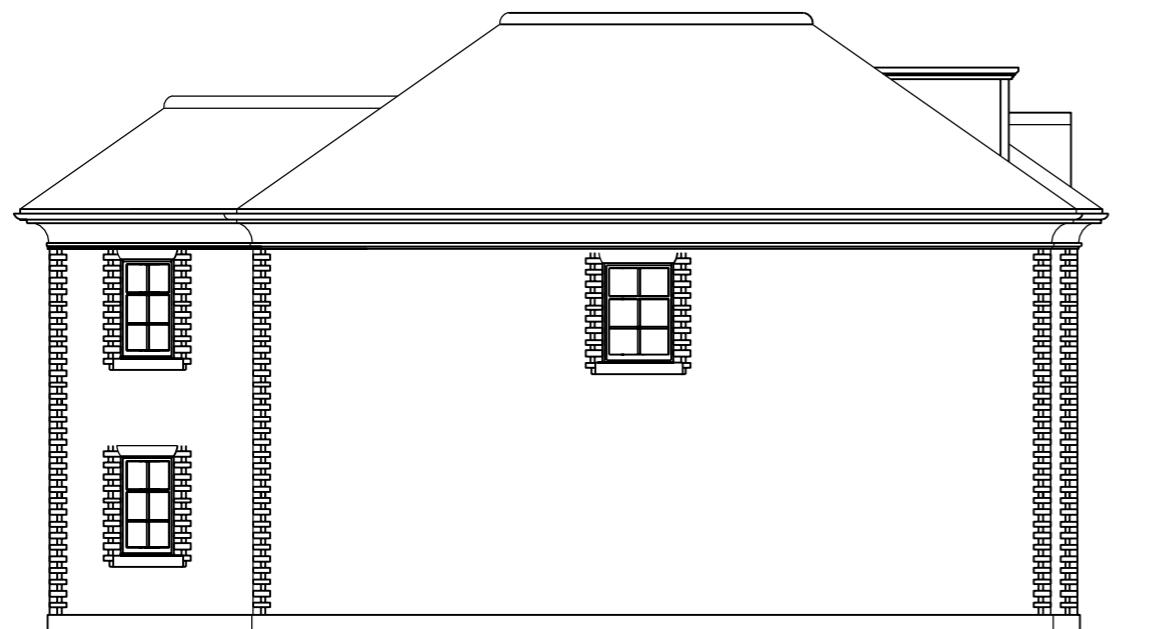

Amended Side Elevation 1

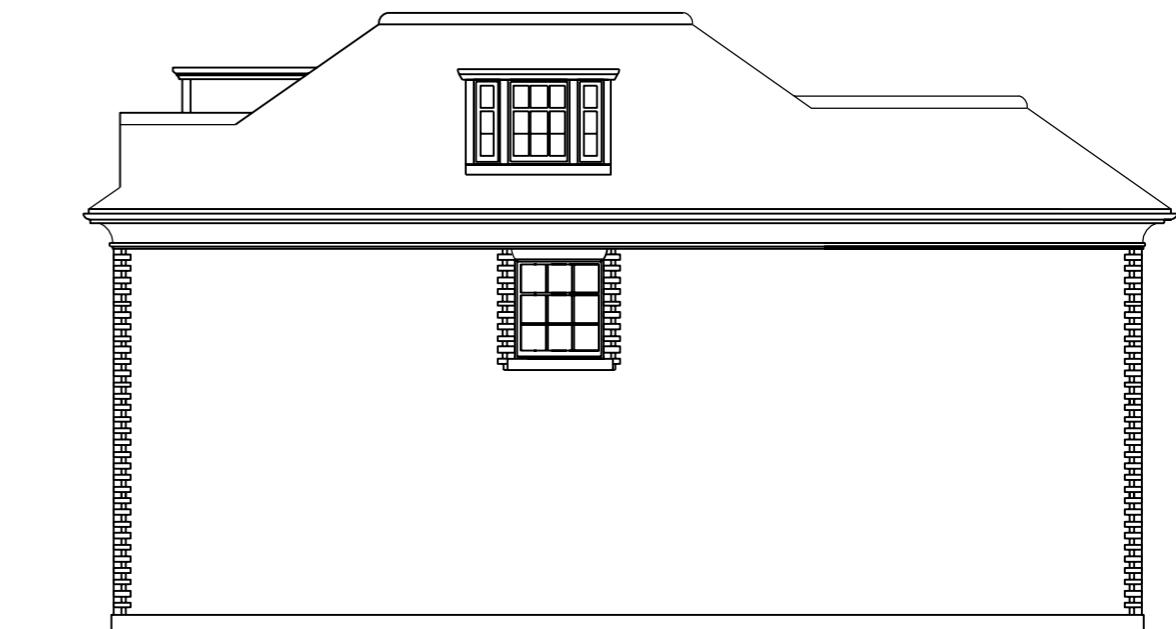

Amended Side Elevation 2

Changes:
Depth increase by 1.5m to rear
Removal of chimney



0 5 10 15 20

SCALE BAR 1:100