



**03- Approved Floor Plan**


Scale: 1:100 | Drawing Number: 054 / AP07 | Revision: C

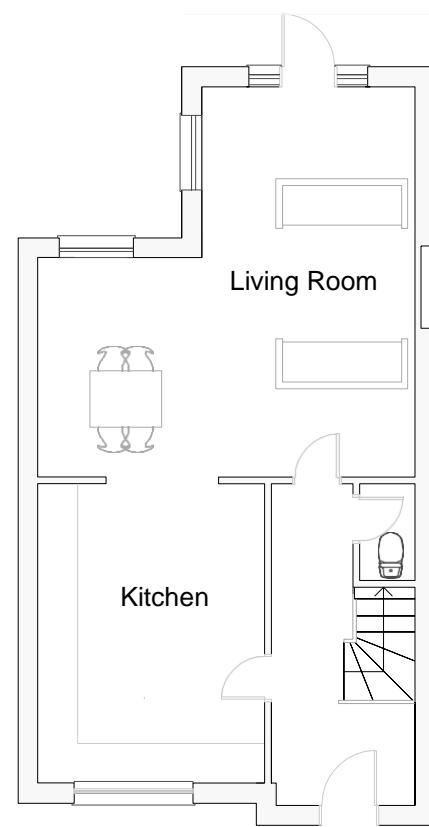


**Approved Ground Floor Plan**

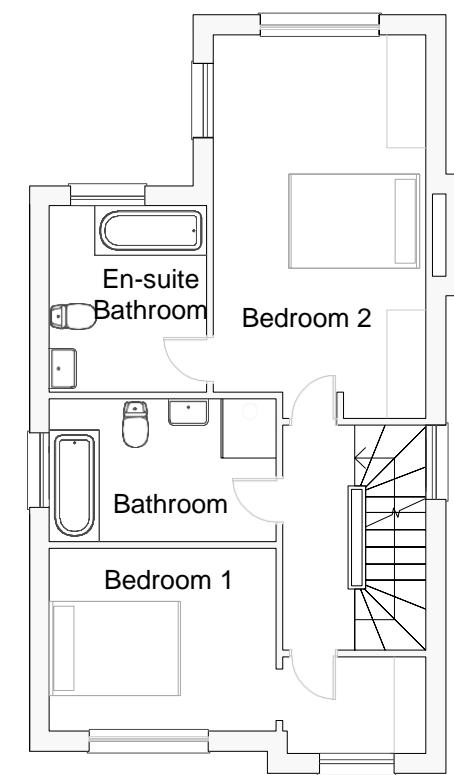

**Approved First Floor Plan**

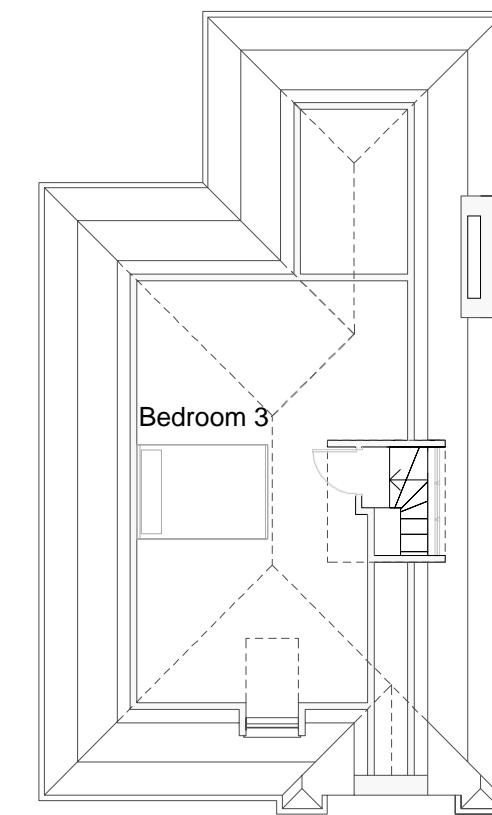

**Approved Second Floor plan**

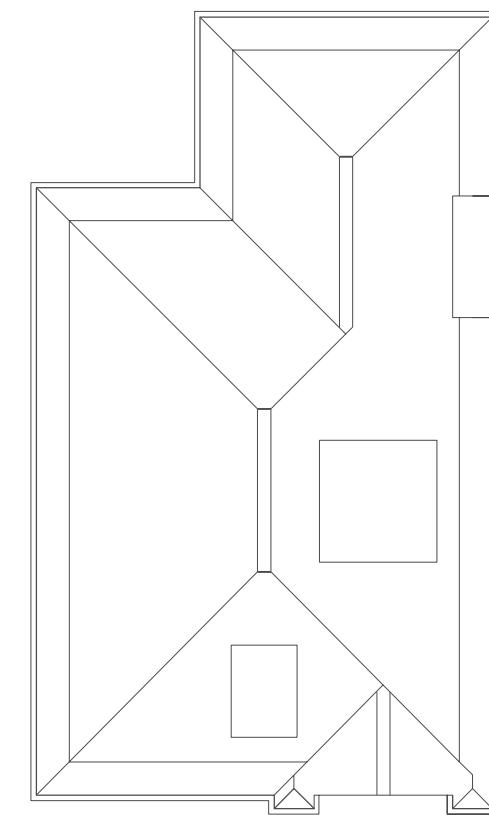

**Approved Roof Plan**



0  
SCALE BAR 1:100

5 10 15 20