


03- Approved Floor Plan


Scale: 1:100 | Drawing Number: 054 / AP07 | Revision: C




Approved Ground Floor Plan

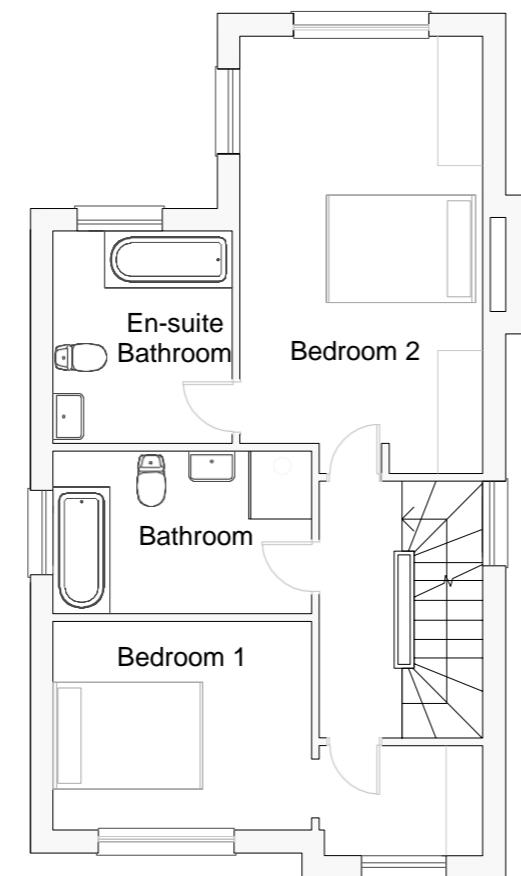

Approved First Floor Plan

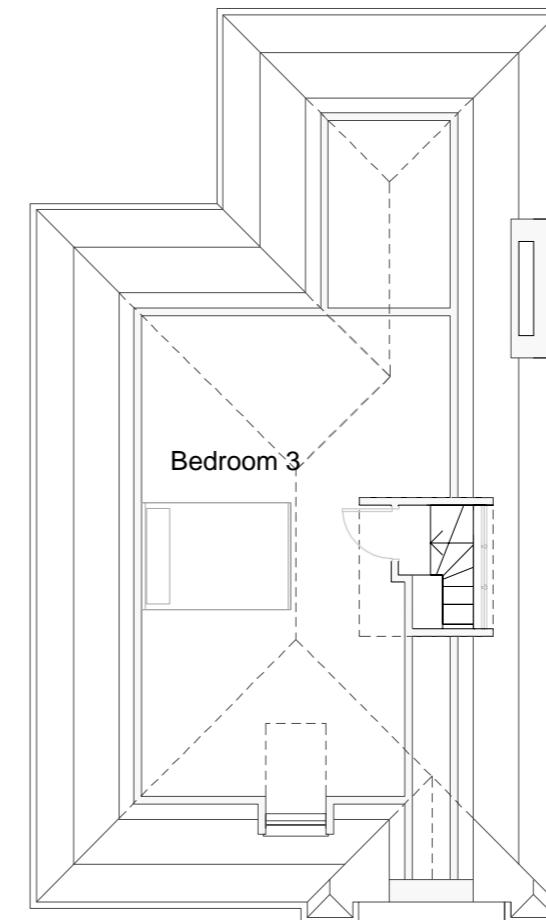

Approved Second Floor plan

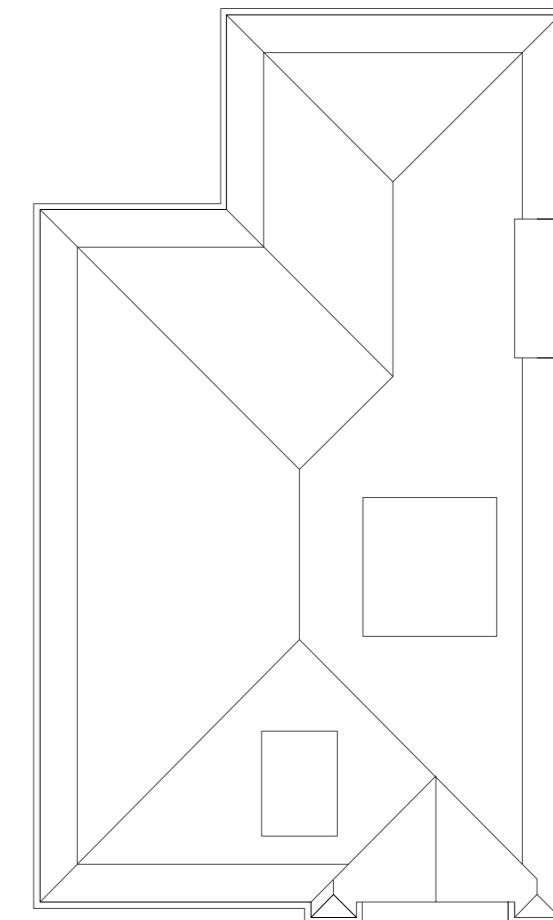

Approved Roof Plan



0
5
10
15
20

SCALE BAR 1:100