

SUSSEX ROAD

1 SITE PLAN - EXISTING
Scale: 1:200

2 LOCATION PLAN - EXISTING
Scale: 1:1250

20 0 20 40 60 80 100
Metres

0 2m 4m 6m 8m 10m


7 SUSSEX ROAD, ICKENHAM
UXBRIDGE
UB108PN

SITE PLAN


Scale: 1:200 & 1:1250
@ A3

June 2025



Dwg. 25_00_P1

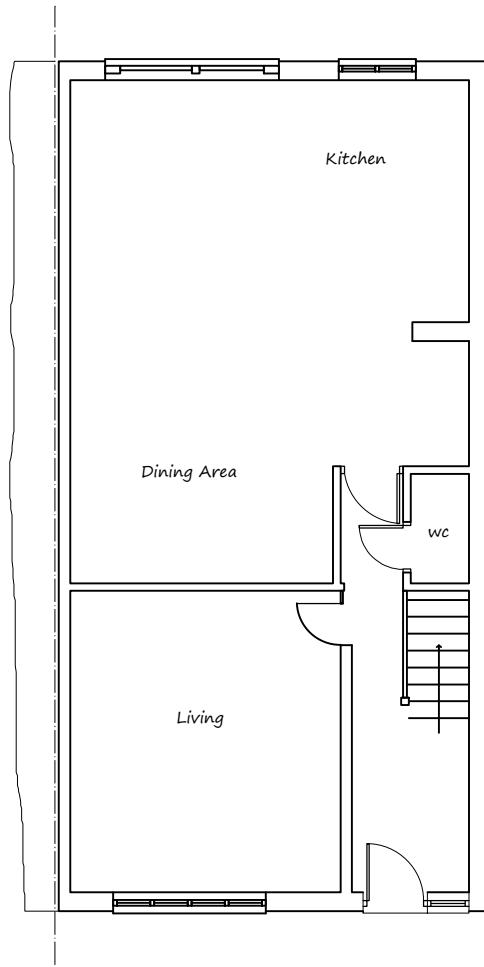

EXISTING GROUND FLOOR PLAN

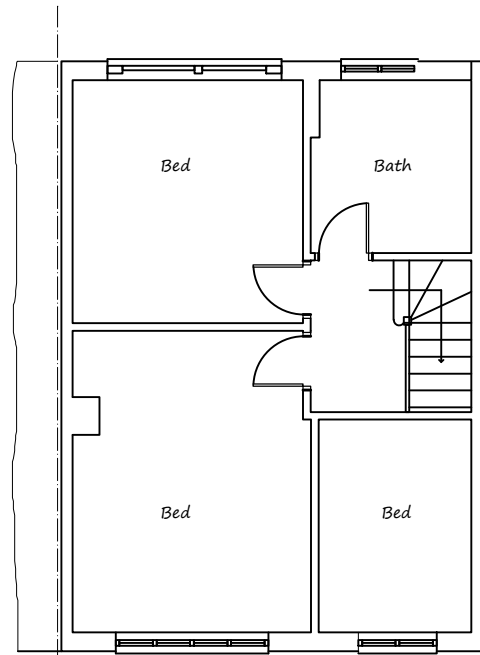

EXISTING FIRST FLOOR PLAN

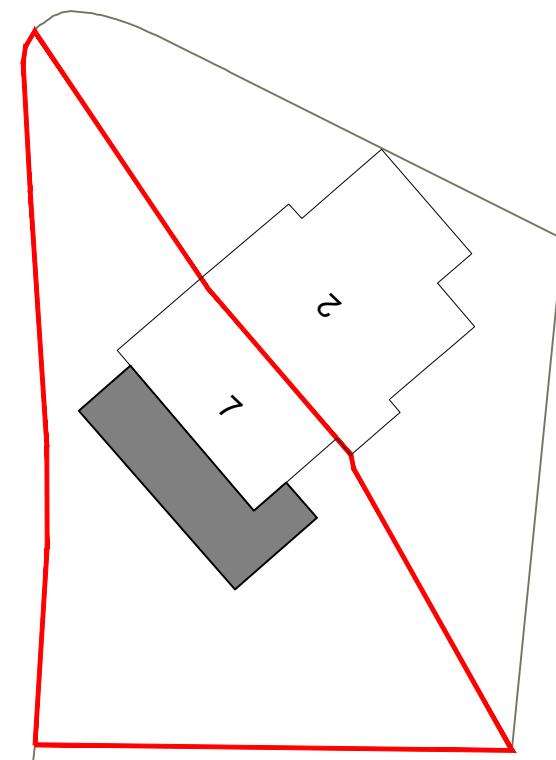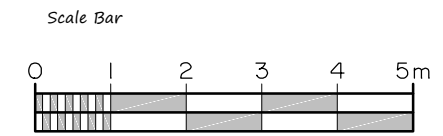

Date	Revisions	

Client

Job Title

7 Sussex Road
Ickenham
Middlesex

Drawing Title

Existing Details and Site Plan


1:100 on A3

Date
June 2025


Drawn by

Drg No.


Dwg. 25_00_P2

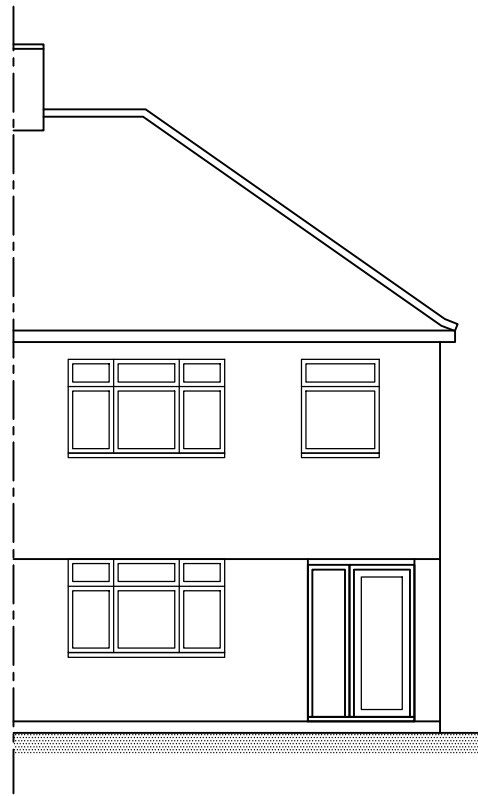


FRONT ELEVATION

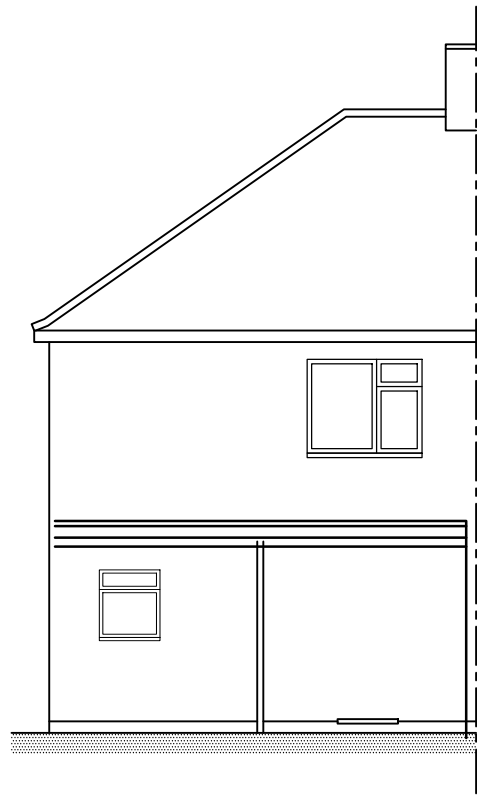


REAR ELEVATION

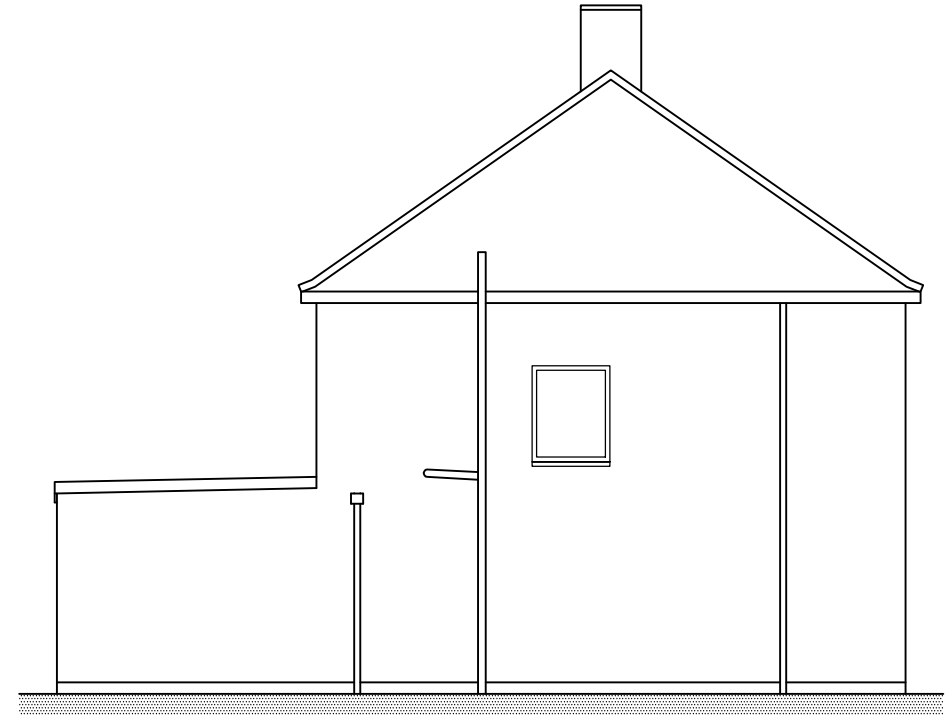


SIDE ELEVATION

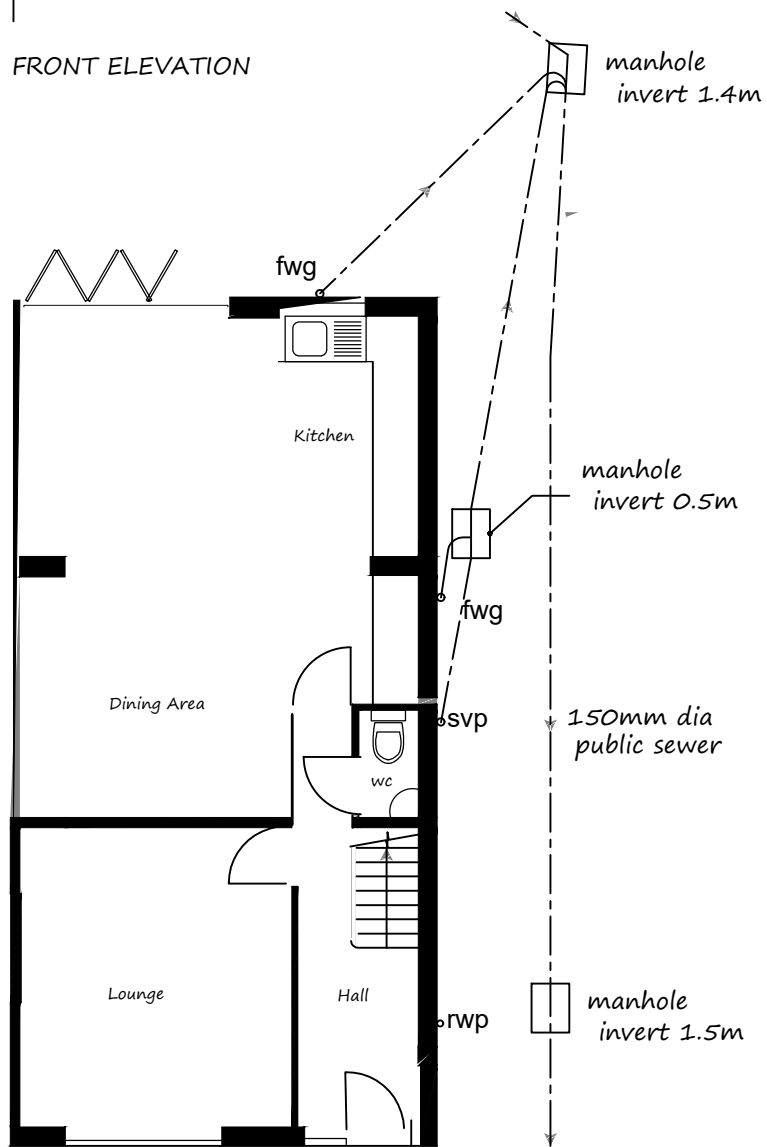

GROUND FLOOR PLAN

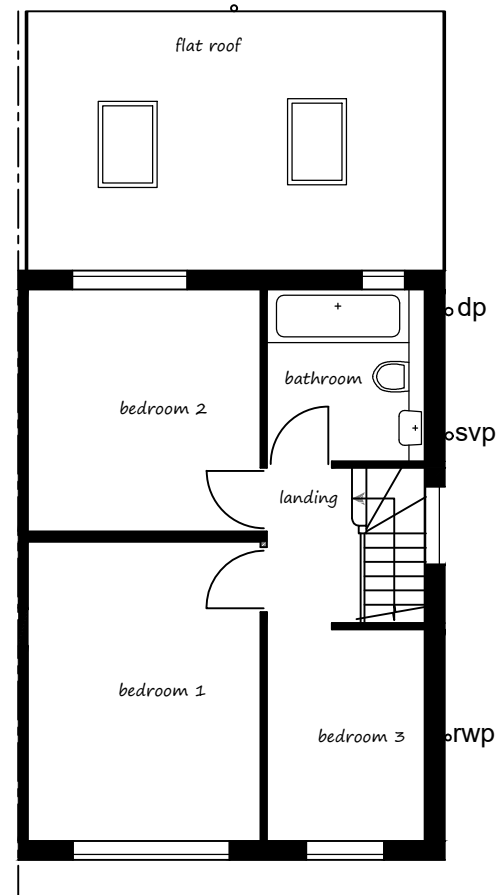

FIRST FLOOR PLAN

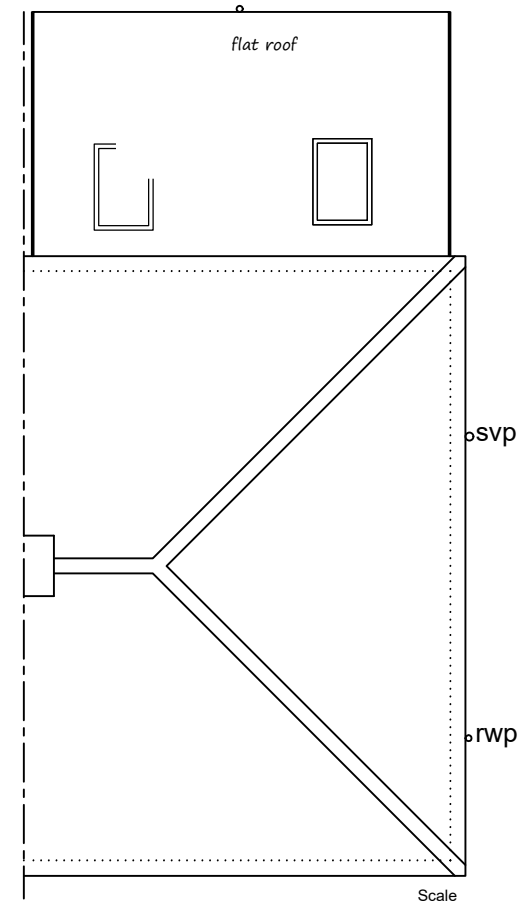

ROOF PLAN

NOTES:
All dimensions must be checked on site and not scaled from this drawing.

Date	Revisions

Client

Job Title

7 Sussex Road
Ickenham
Middlesex

Drawing Title
Extensions
General Arrangement
Survey

1:100 on A3

Date June 2025P	Drawn by
--------------------	----------

Drg No.
Dwg. 25_00_P3



FRONT ELEVATION



REAR ELEVATION

materials to be similar in appearance to the existing house
all work to comply with current building regs & allied legislation
this drawing is not to be scaled


proposed part part
two storey

proposed single storey rear extensions

The existing flat
roof will remain
flat roof



SIDE ELEVATION

 

NOTES:
All dimensions must be checked on
site and not scaled from this drawing.

Date	Revisions

Client

Job Title

7 Sussex Road
Ickenham
UB10 8PN

Drawing Title


Proposed Elevations

Scale
1:100 on A3


Date
September 2025

Drawn by


Drg No.
Dwg. 25_00_P5 Rev A

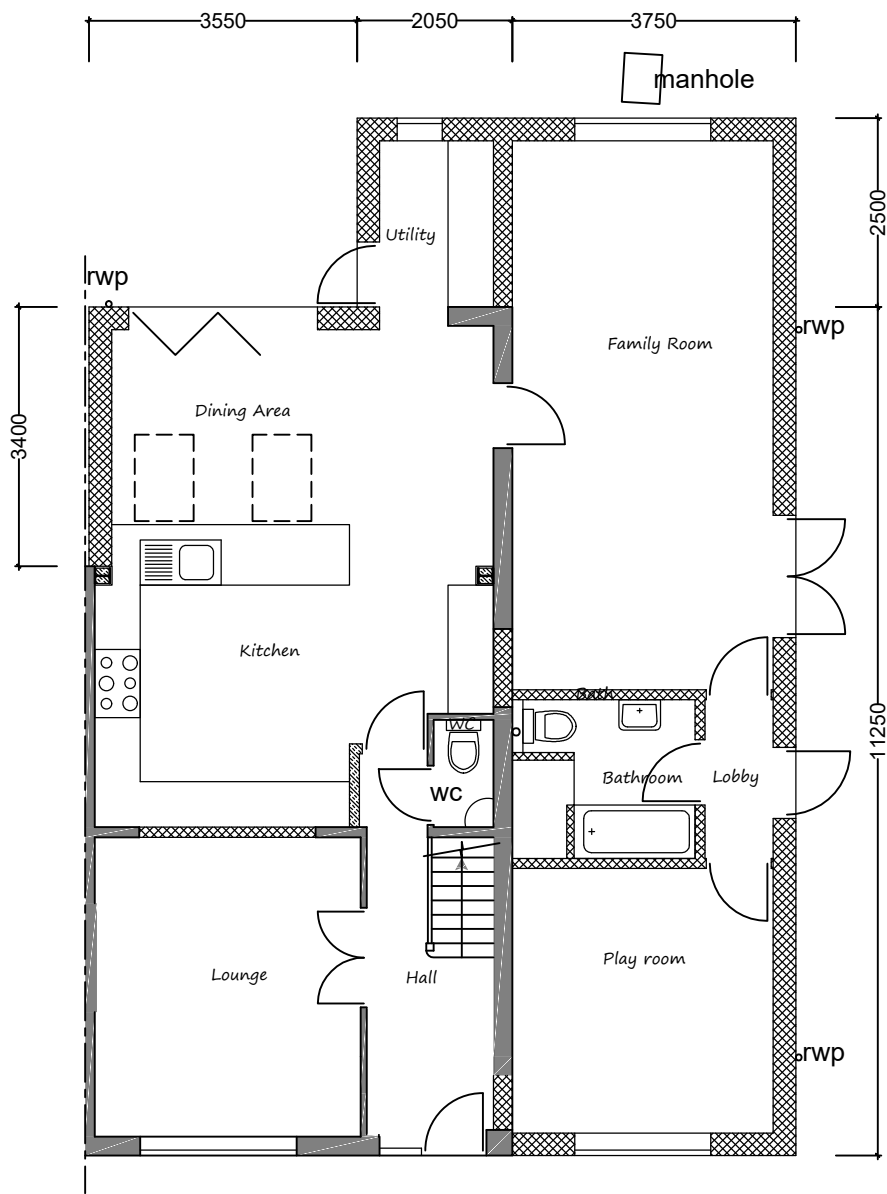

GROUND FLOOR PLAN

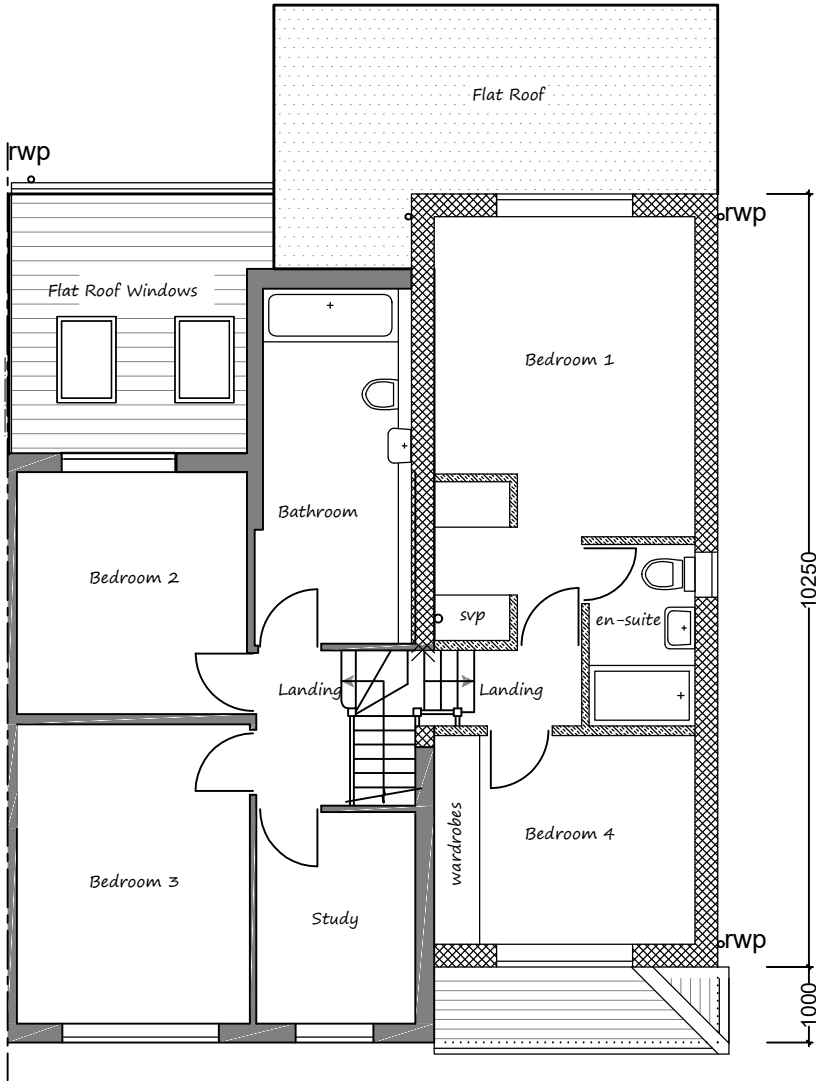


FIRST FLOOR PLAN

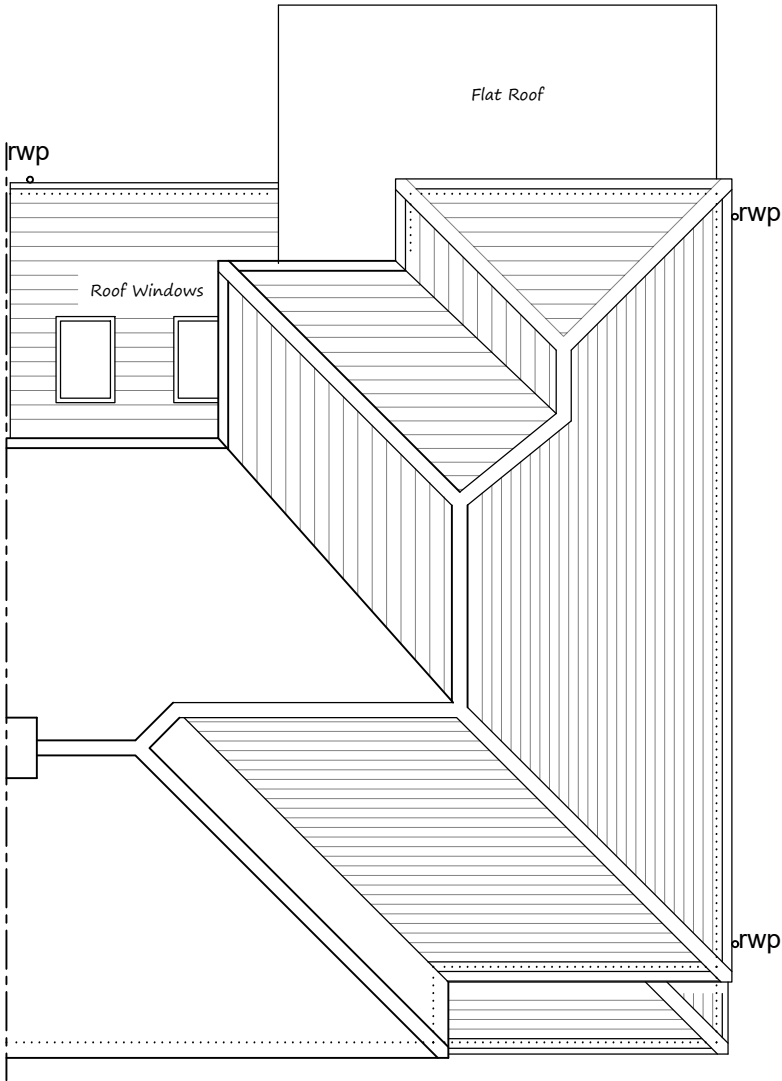

ROOF PLAN

materials to be similar in appearance to the existing house
all work to comply with current building regs & allied legislation
this drawing is not to be scaled

 

NOTES:
All dimensions must be checked on
site and not scaled from this drawing.

Date	Revisions

Client

Job Title

7 Sussex Road
Ickenham
UB10 8PN

Drawing Title

Proposed Floor Plan and Roof Plan

Scale
1:100 on A3

Date June 2025	Drawn by
-------------------	----------

Drg No.
Dwg. 25_00_P6