




PROPOSED FRONT ELEVATION

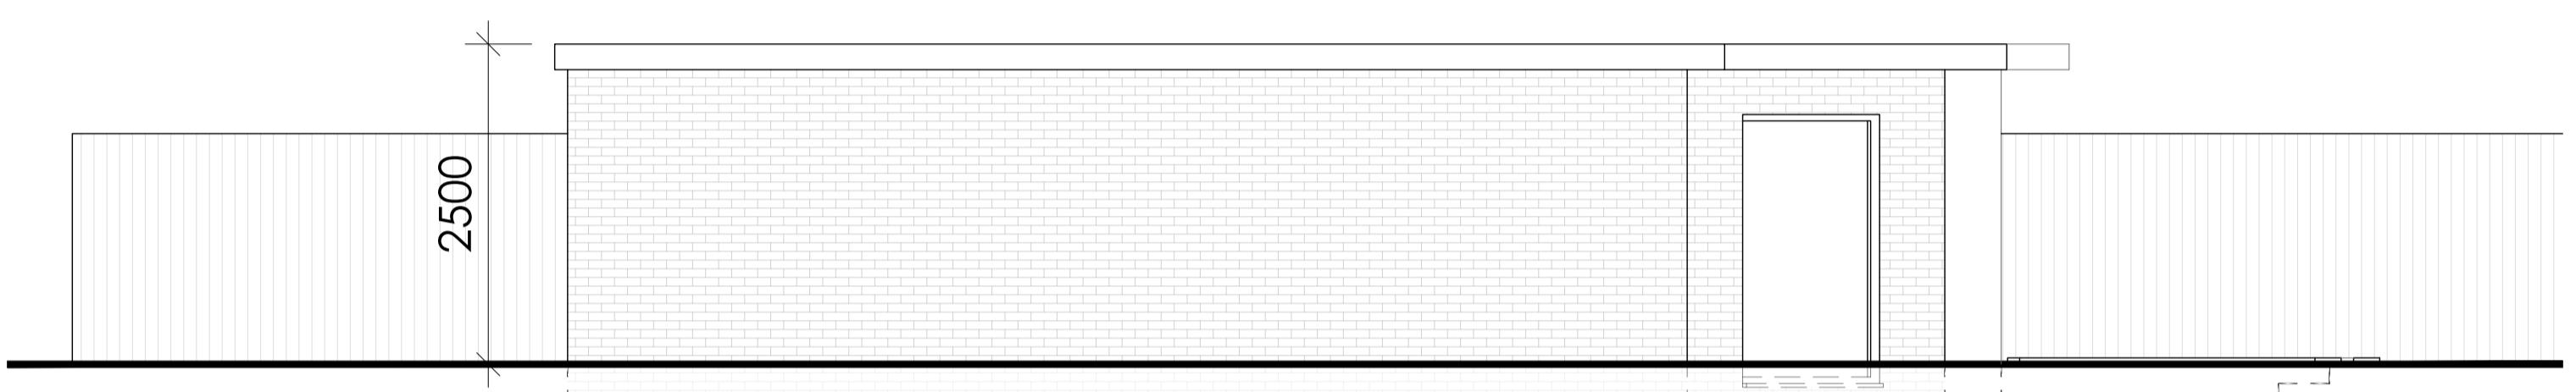

PROPOSED SIDE 1 ELEVATION

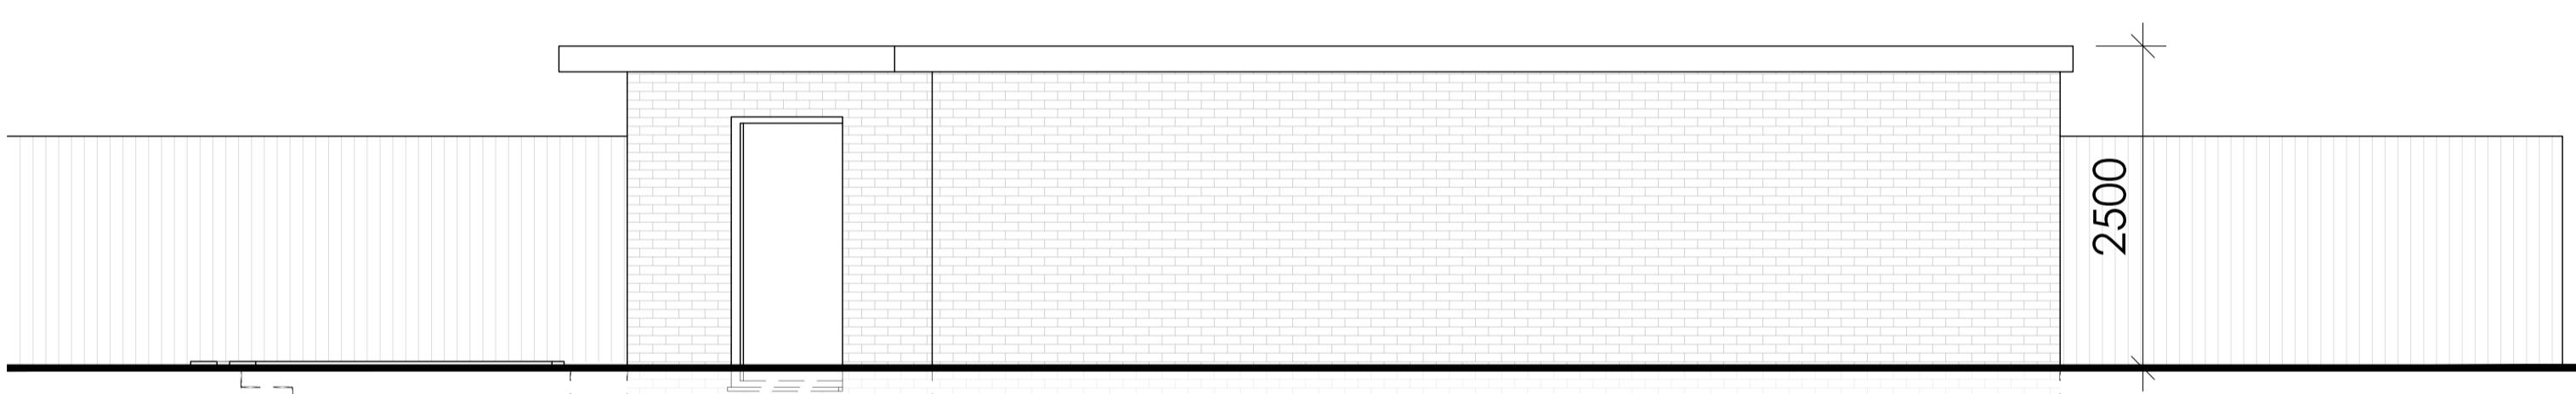

PROPOSED SIDE 2 ELEVATION

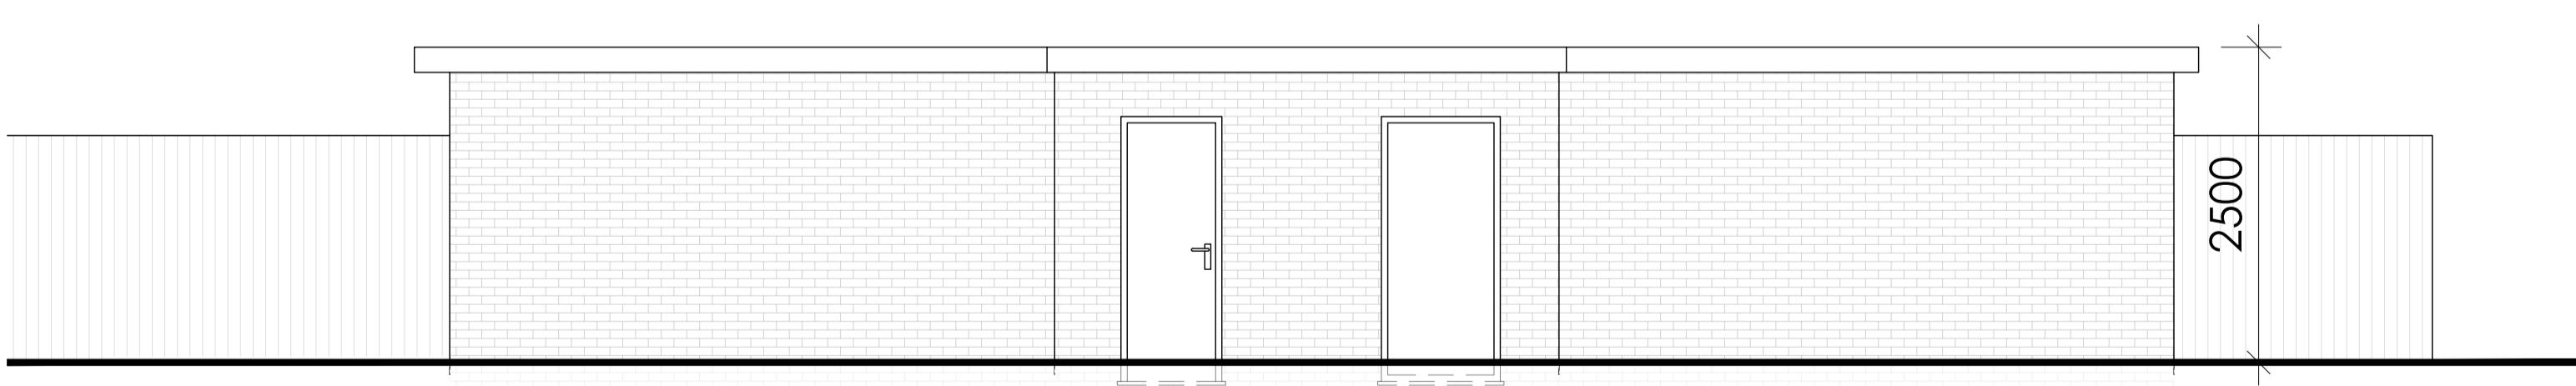

PROPOSED REAR ELEVATION

0m 1m 2m 3m 4m 5m

PROJECT	DWG NO.	SCALE	DETAIL	28.11.2022	21.02.2023					PROJECT NO.	PR Architecture Ltd.
1 WINDRUSH CLOSE, ICKENHAM UB10 8EJ	04	1:50 @ A2	PROPOSED OUTHOUSE ELEVATIONS	ISSUED FOR DISCUSSION	SUBMITTED FOR PLANNING					20.10	Chartered Architect
PLANNING											120, Pinner Road, Harrow, HA1 4JD. Tel: 0208 357 2304