



boundary

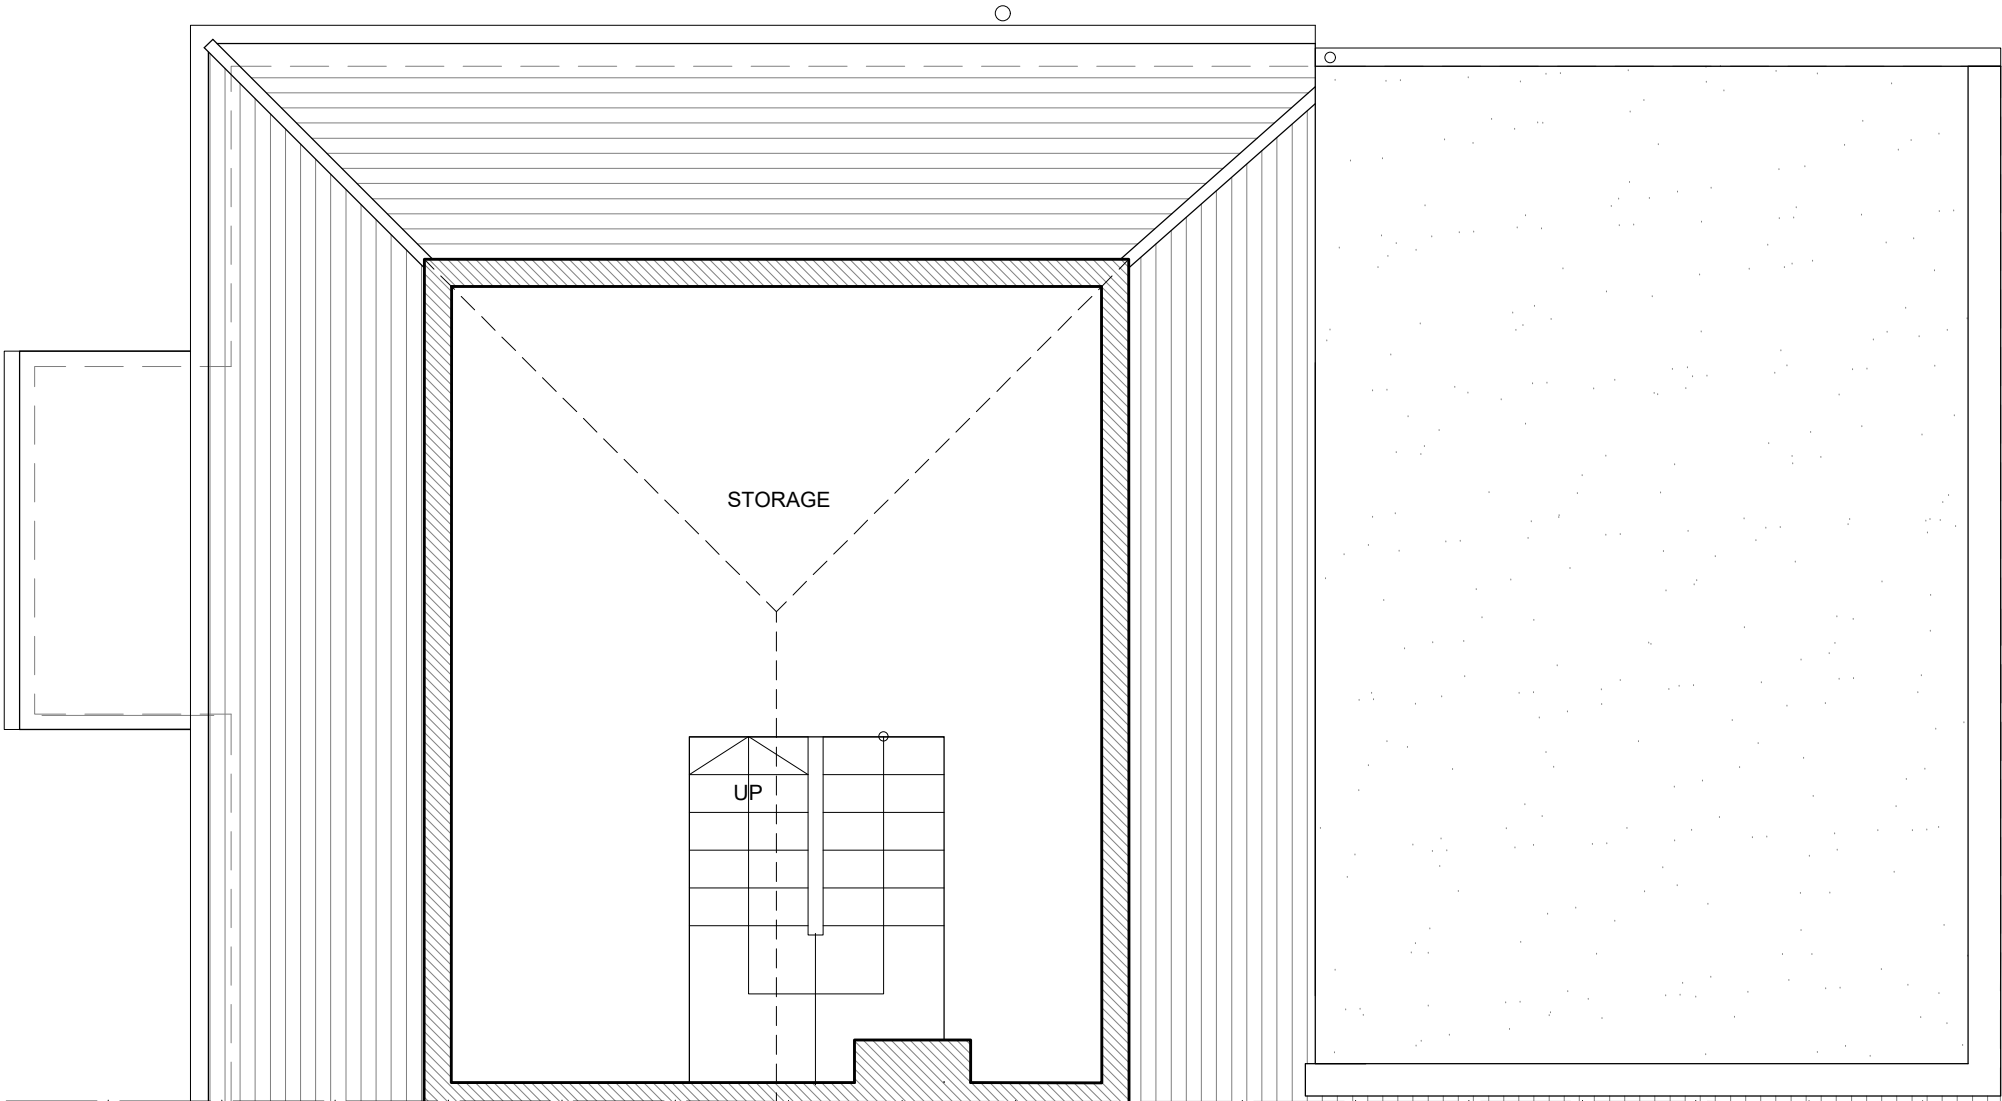

boundary

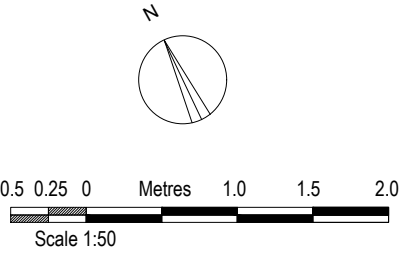

Sufix	Revisions	Date

Lukasz Klimek
47 Weald Road, Uxbridge, UB10 0HQ
tel. 07426870477
e-mail: contact@lukarchitects.co.uk

Address
44 DOUGLAS CRESCENT
HAYES
UB4 9BT

Client
ARKADIUSZ AND EWA JACHIM

Drawing Name
EXISTING LOFT FLOOR PLAN

Drawing Scale
1:50 @ A3

Drg. No. 105 PA 03 Suffix

Drawn by
Lukasz Klimek

Date MAY '24

Checked by