



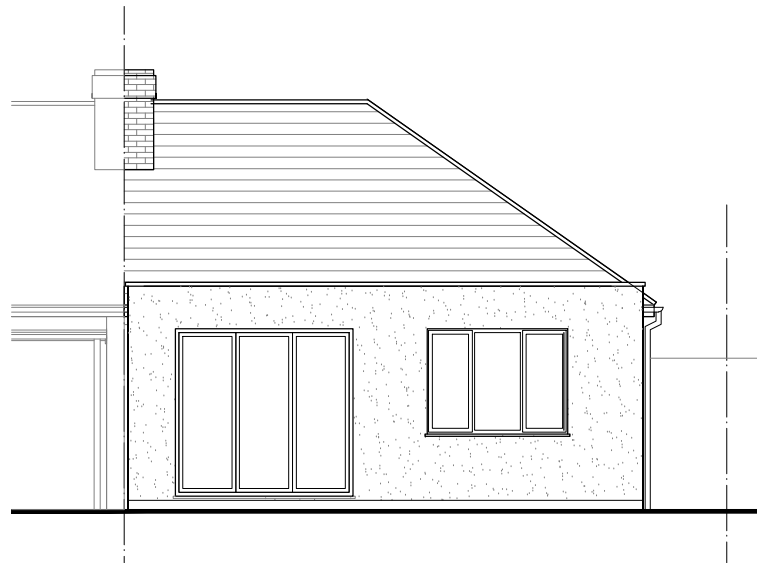


EAST ELEVATION

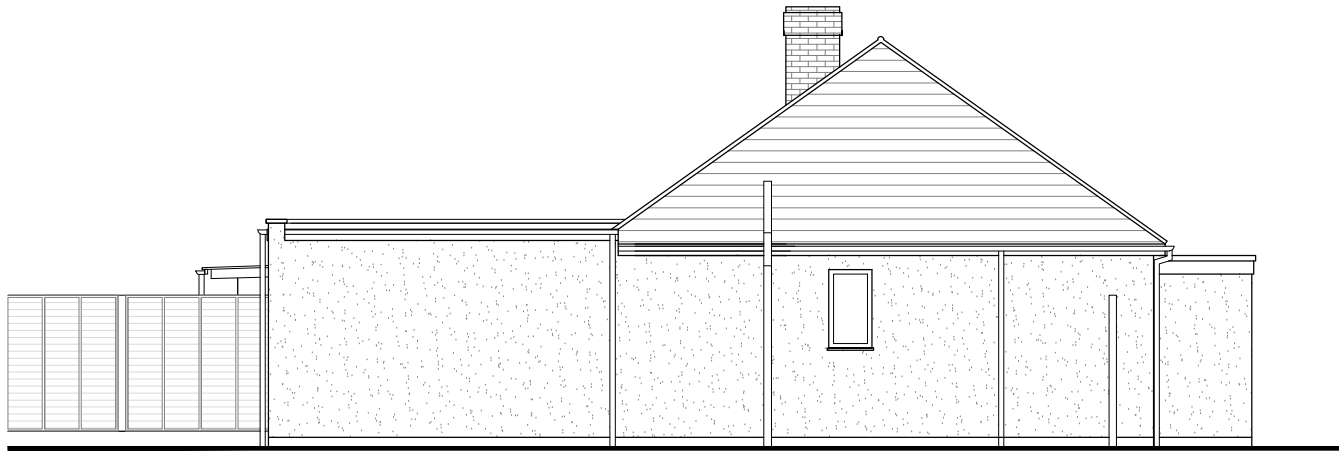


NORTH ELEVATION



SOUTH ELEVATION

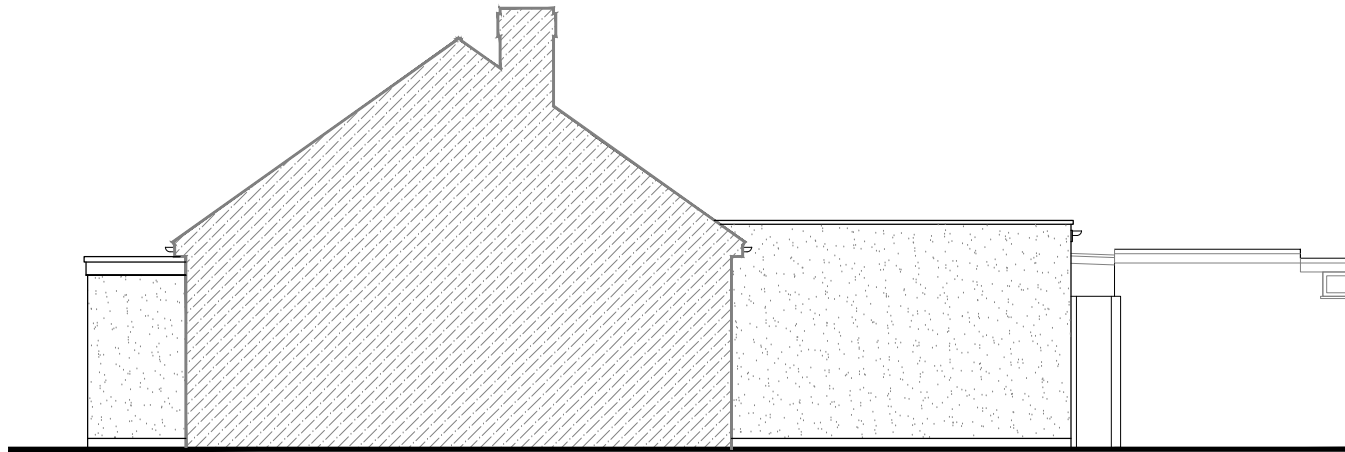

SOUTH ELEVATION

 

Sufix	Revisions	Date
Lukasz Klimek 47 Weald Road, Uxbridge, UB10 0HQ tel. 07426870477 e-mail: contact@lukarchitects.co.uk		
Address 44 DOUGLAS CRESCENT HAYES UB4 9BT		
Client ARKADIUSZ AND EWA JACHIM		
Drawing Name EXISTING ELEVATIONS		
Drawing Scale 1:100 @ A3		
Drg. No. 105 PA 05 Suffix		
Drawn by Lukasz Klimek		
Date MAY '24		
Checked by		