
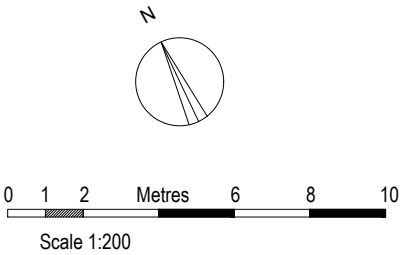


DOUGLAS CRESCENT

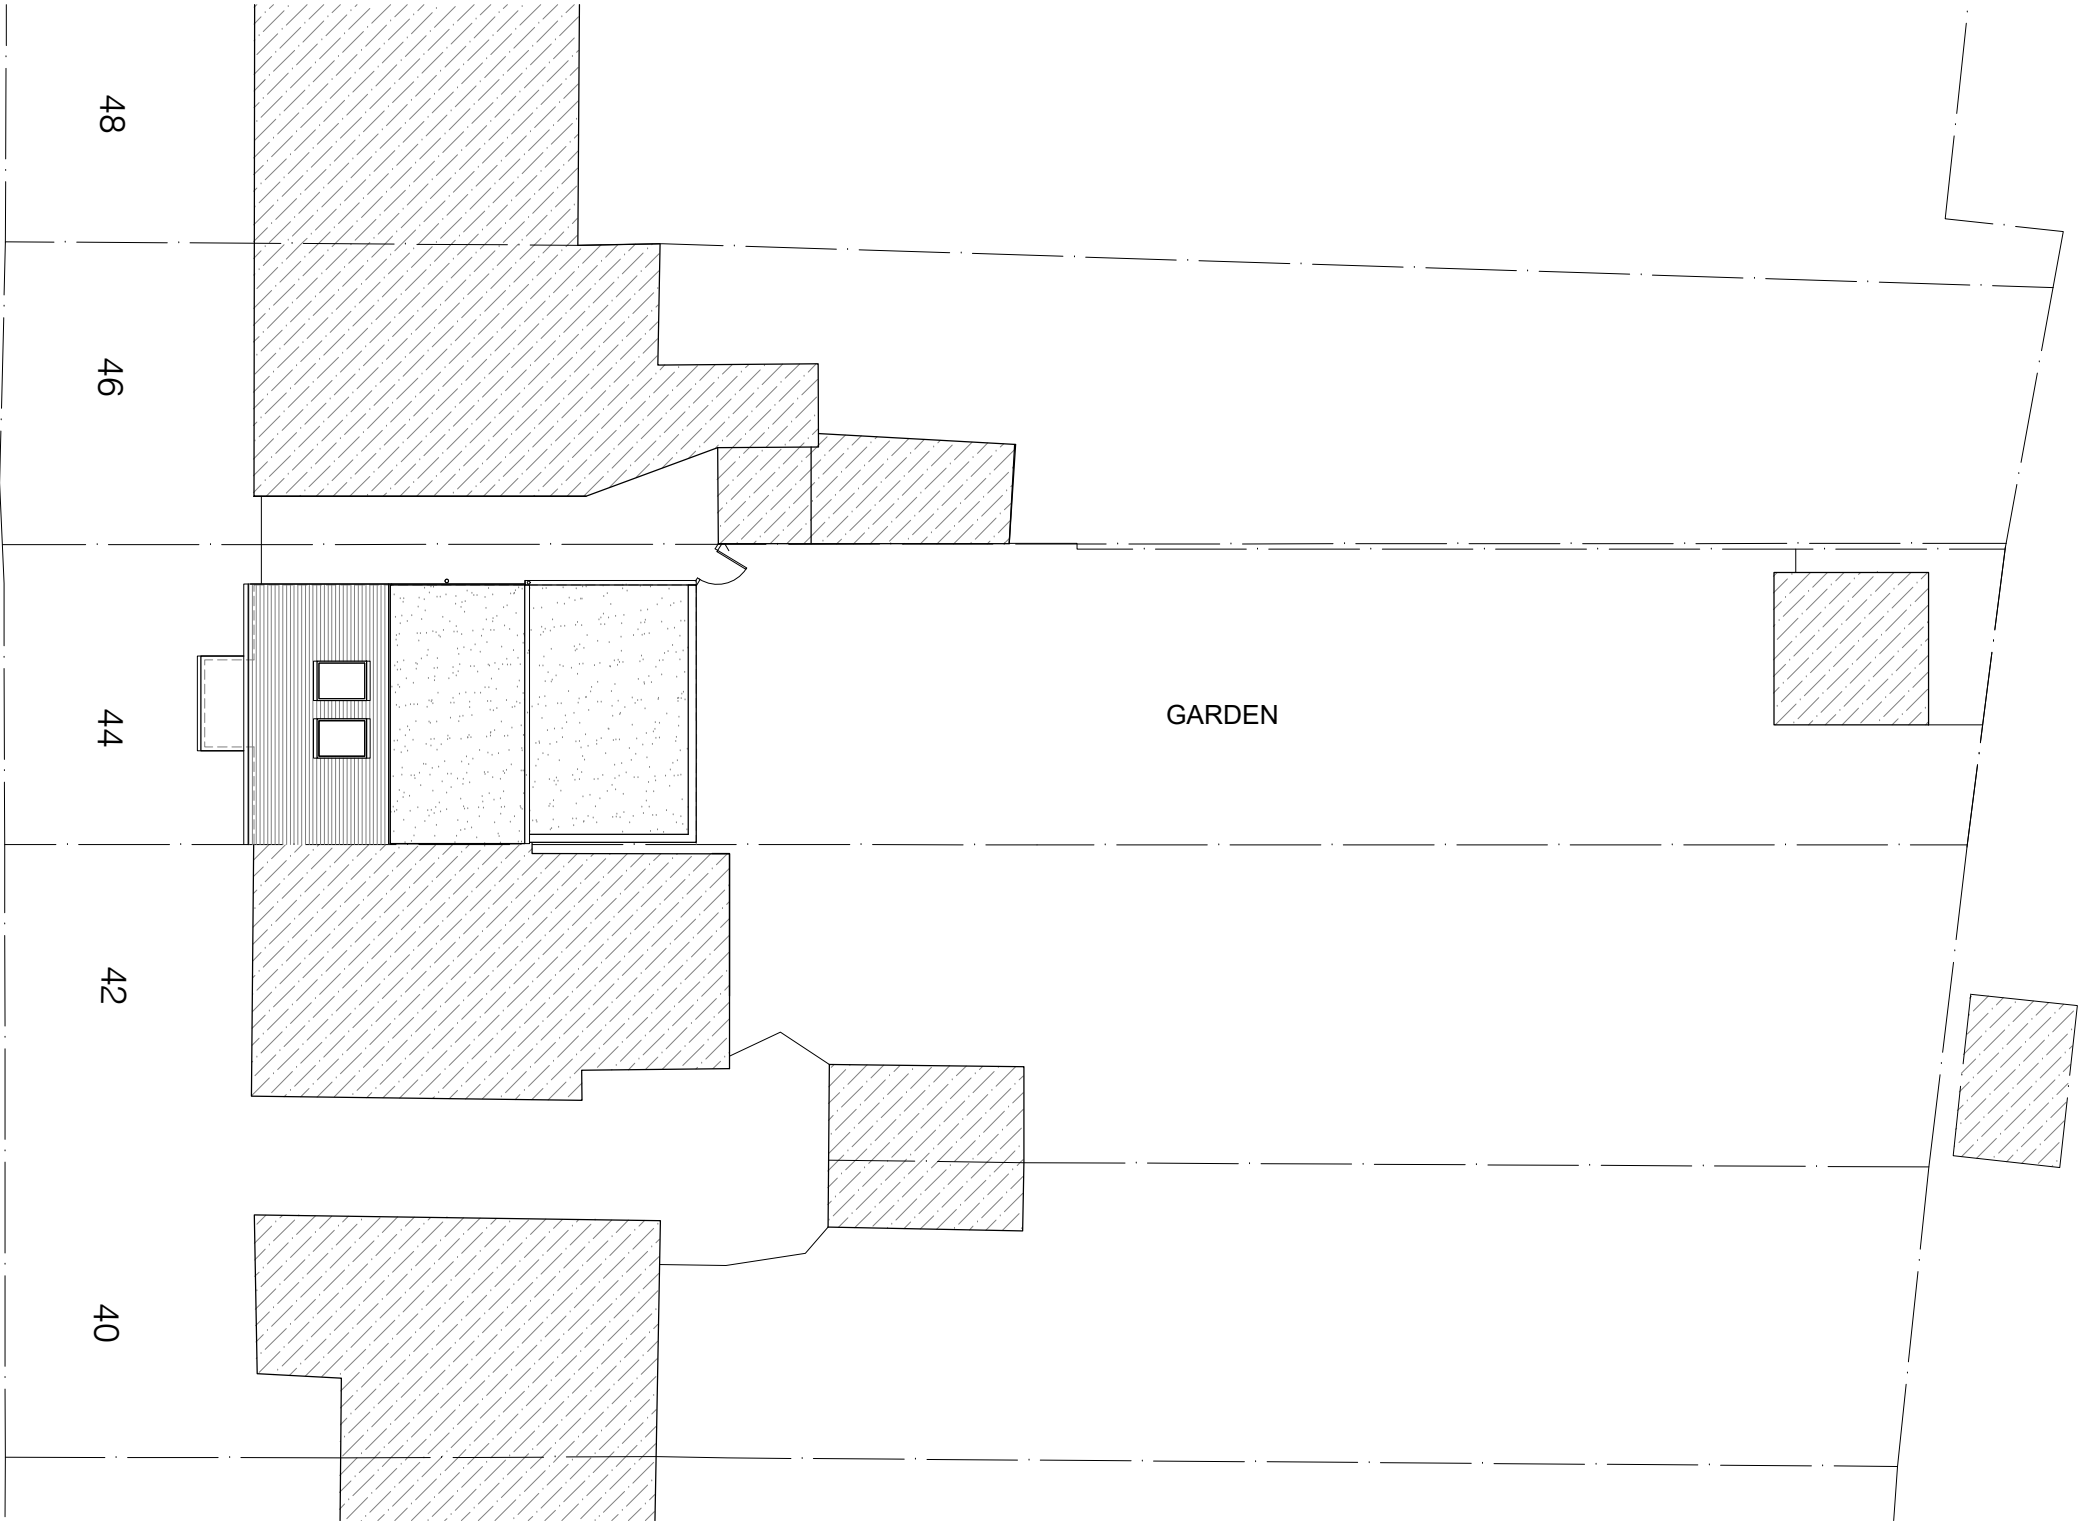

Sufix	Revisions	Date

Lukasz Klimek
47 Weald Road, Uxbridge, UB10 0HQ
tel. 07426870477
e-mail: contact@lukarchitects.co.uk

Address
44 DOUGLAS CRESCENT
HAYES
UB4 9BT

Client
ARKADIUSZ AND EWA JACHIM

Drawing Name
PROPOSED SITE PLAN

Drawing Scale **1:200 @ A3**

Drg. No. **105 PA 06** Suffix

Drawn by
Lukasz Klimek Date MAY '24

Checked by