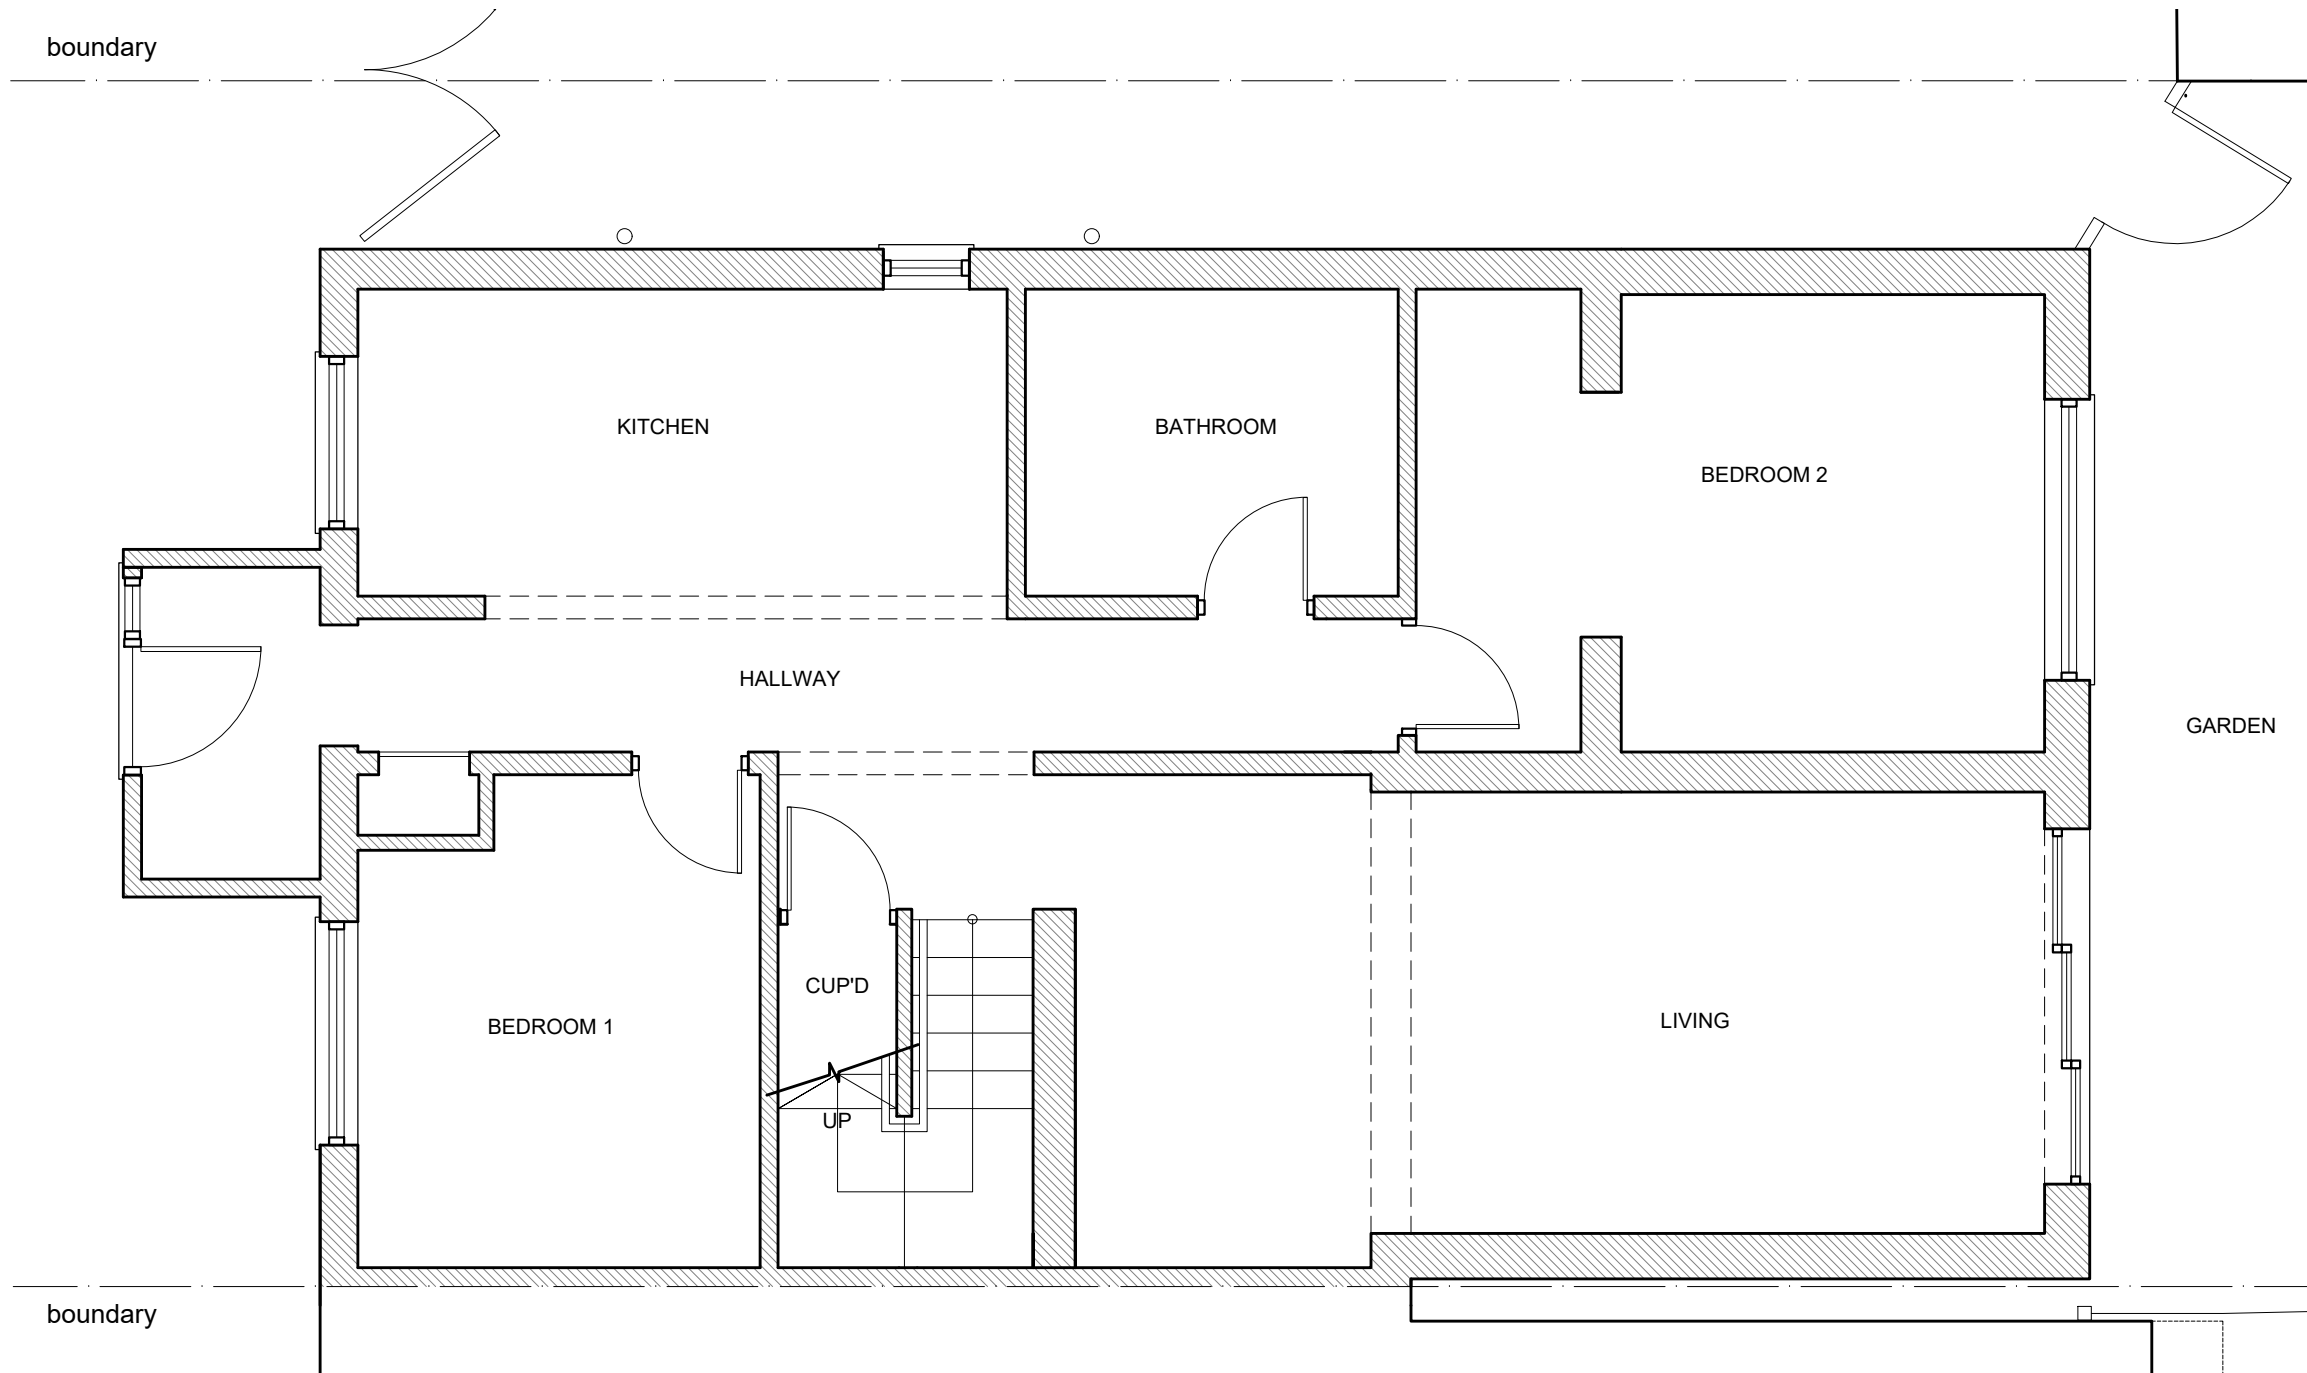


| Sufix   | Revisions        | Date             |
|---|------------------|------------------|
|   |                  |                  |
| Lukasz Klimek<br>47 Weald Road, Uxbridge, UB10 0HQ<br>tel. 07426870477<br>e-mail: <a href="mailto:contact@lukarchitects.co.uk">contact@lukarchitects.co.uk</a> |                  |                  |
| Address<br><br>44 DOUGLAS CRESCENT<br>HAYES<br>UB4 9BT   |                  |                  |
| Client<br><br>ARKADIUSZ AND EWA JACHIM   |                  |                  |
| Drawing Name<br><b>PROPOSED GROUND FLOOR PLAN</b>   |                  |                  |
| Drawing Scale   |                  | <b>1:50 @ A3</b> |
| Drg. No.   | <b>105 PA 07</b> | Suffix           |
| Drawn by<br><b>Lukasz Klimek</b>   |                  | Date MAY '24     |
| Checked by   |                  |                  |