



boundary

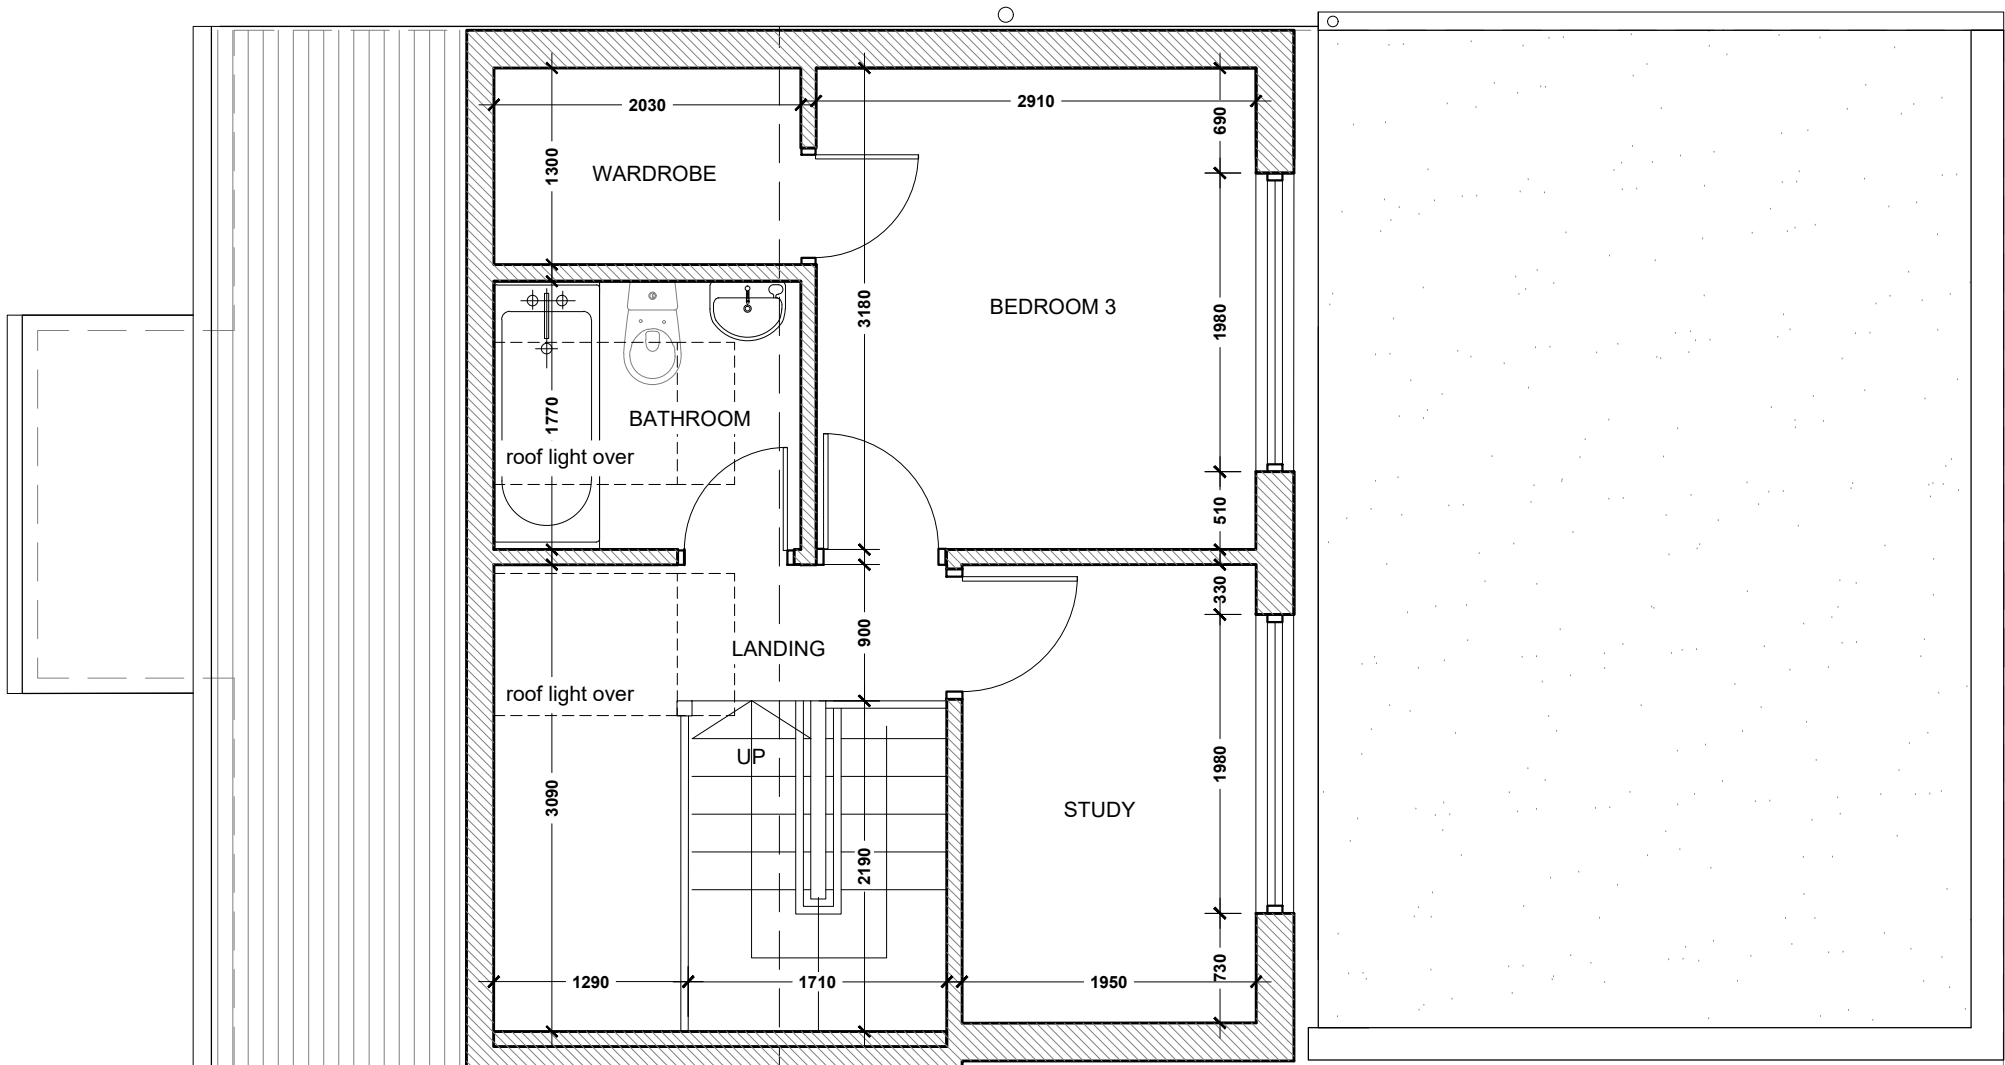

boundary

 

Sufix	Revisions	Date

Lukasz Klimek
47 Weald Road, Uxbridge, UB10 0HQ
tel. 07426870477
e-mail: contact@lukarchitects.co.uk

Address
44 DOUGLAS CRESCENT
HAYES
UB4 9BT

Client
ARKADIUSZ AND EWA JACHIM

Drawing Name
PROPOSED LOFT FLOOR PLAN

Drawing Scale
1:50 @ A3

Drg. No. **105 PA 08** Suffix

Drawn by
Lukasz Klimek Date MAY '24

Checked by