


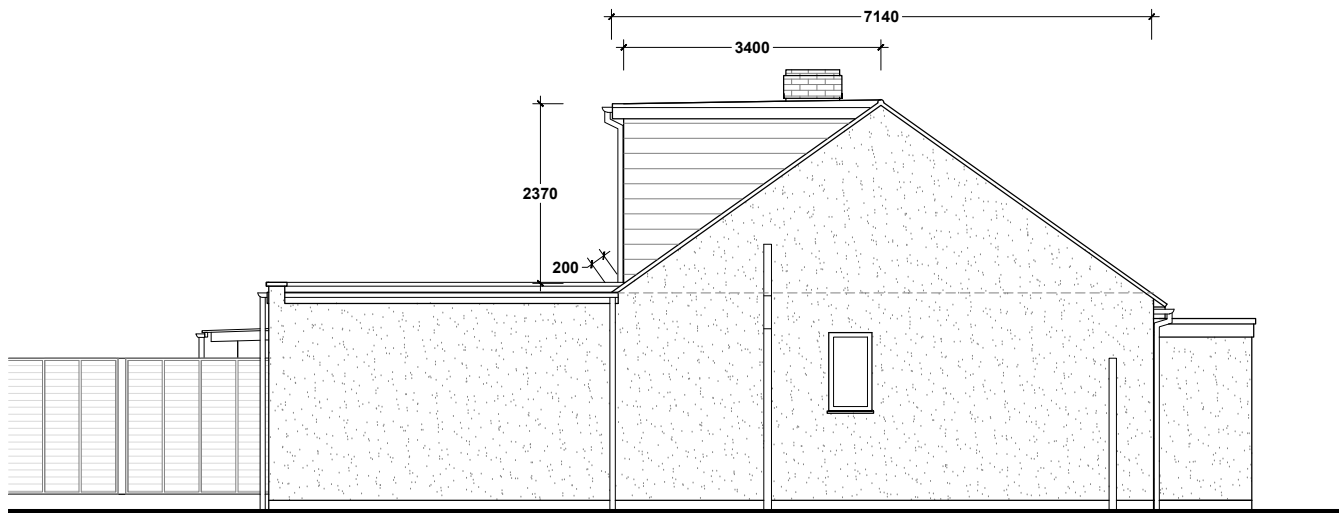


EAST ELEVATION



NORTH ELEVATION



SOUTH ELEVATION

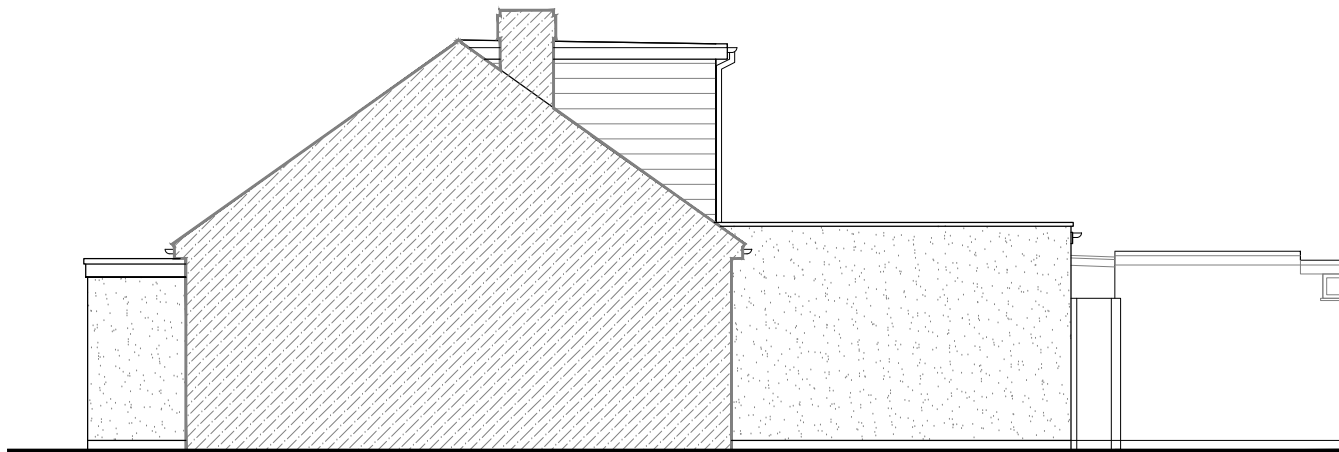

SOUTH ELEVATION

VOLUME CALCULATIONS:

HIP TO GABLE:

$V_1 = (7.14\text{m} \times 2.55\text{m} / 2) \times 3.63\text{m} / 3 = 11.02\text{m}^3$

DORMER:

$V_2 = (2.37\text{m} \times 3.40\text{m} / 2) \times 6.81 = 27.44\text{m}^3$

TOTAL VOLUME: $V_1 + V_2 = 38.46\text{m}^3$

Sufix	Revisions	Date
Lukasz Klimek 47 Weald Road, Uxbridge, UB10 0HQ tel. 07426870477 e-mail: contact@lukarchitects.co.uk		
Address 44 DOUGLAS CRESCENT HAYES UB4 9BT		
Client ARKADIUSZ AND EWA JACHIM		
Drawing Name PROPOSED ELEVATIONS		
Drawing Scale 1:100 @ A3		
Drg. No. 105 PA 10 Suffix		
Drawn by Lukasz Klimek Date MAY '24		
Checked by		

