




Note: This Drawing is for planning purpose and should not be used for construction.  
All dimensions should be confirmed on site and any deviation should be reported back to designer.

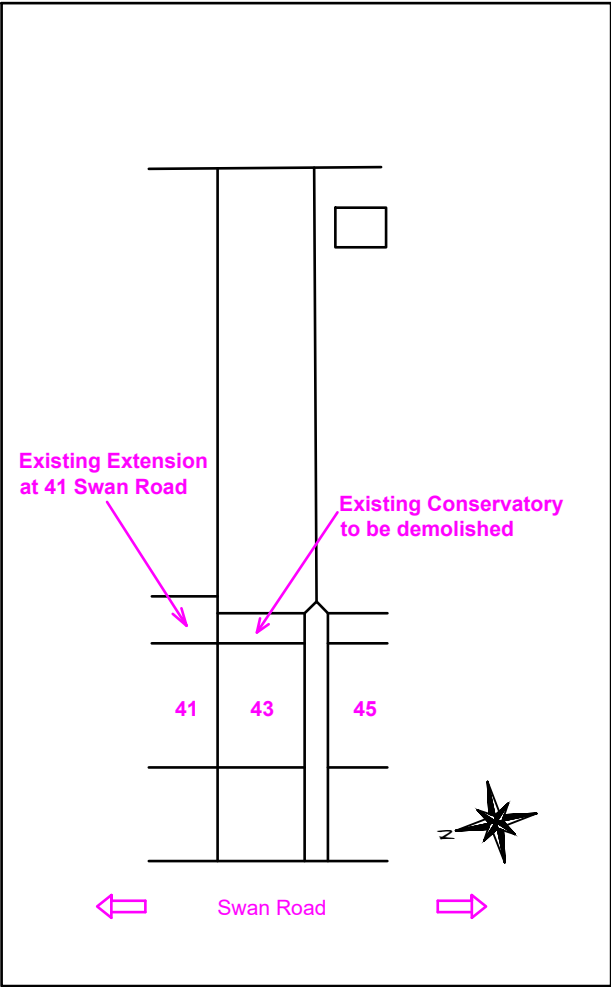

Existing Site Plan@  
1:500

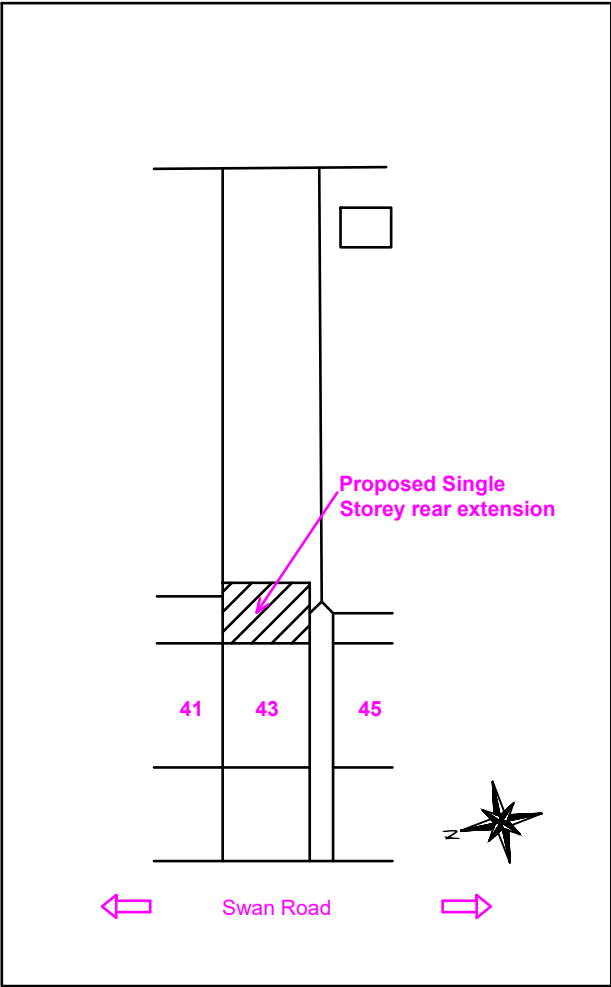

Proposed Site Plan@  
1:500

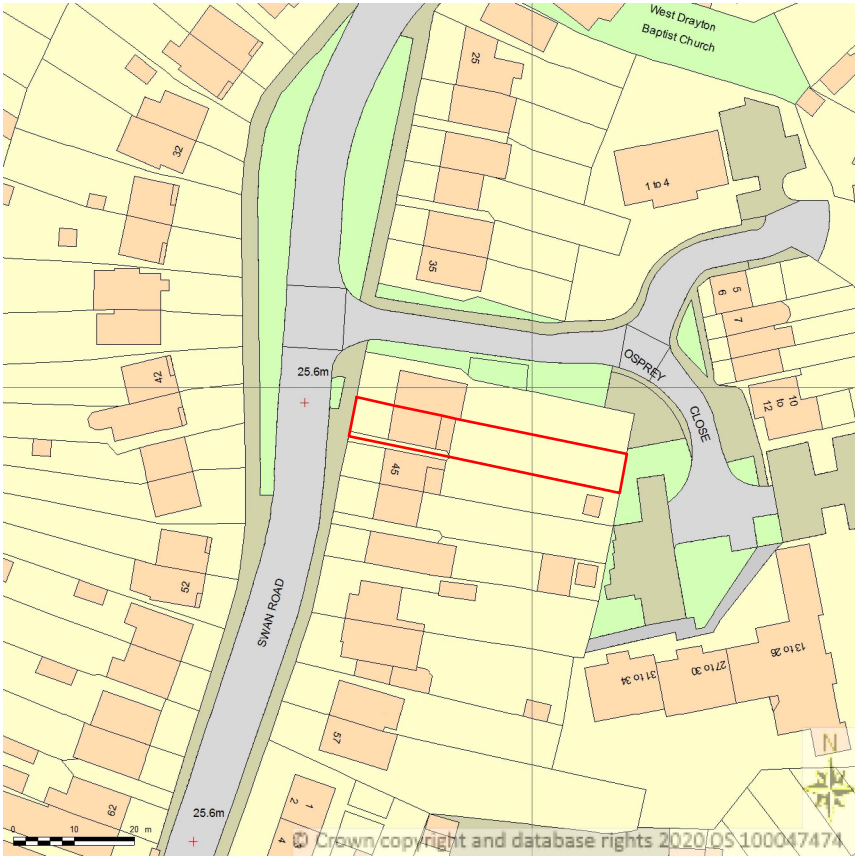

Location Plan@  
1:1250

**Proposed Development:**

Single Storey Rear Extension

**Site Address:**

43 Swan Road  
West Drayton  
UB7 7JZ

**Revisions:**

| Rev | Date       | Description |
|-----|------------|-------------|
| A   | 07/05/2020 |             |
|     |            |             |
|     |            |             |
|     |            |             |


**Drawing Description:**

Site plan & Location Plan

**Drawing No:**

ART/2020/RE4MSR/SPLP

Scale: 1:500, 1:1250  
Paper Size: A3  
Sheet No: 2 of 2

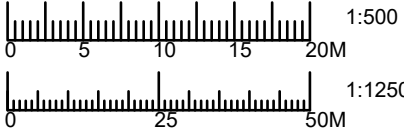

ART CONSULTANTS (UK) LTD  
113 LONG LANE  
STANWELL  
TW19 7AL  
M:07960071377  
E: ARTCONSULTANTSUK@GMAIL.COM