



GROUND FLOOR

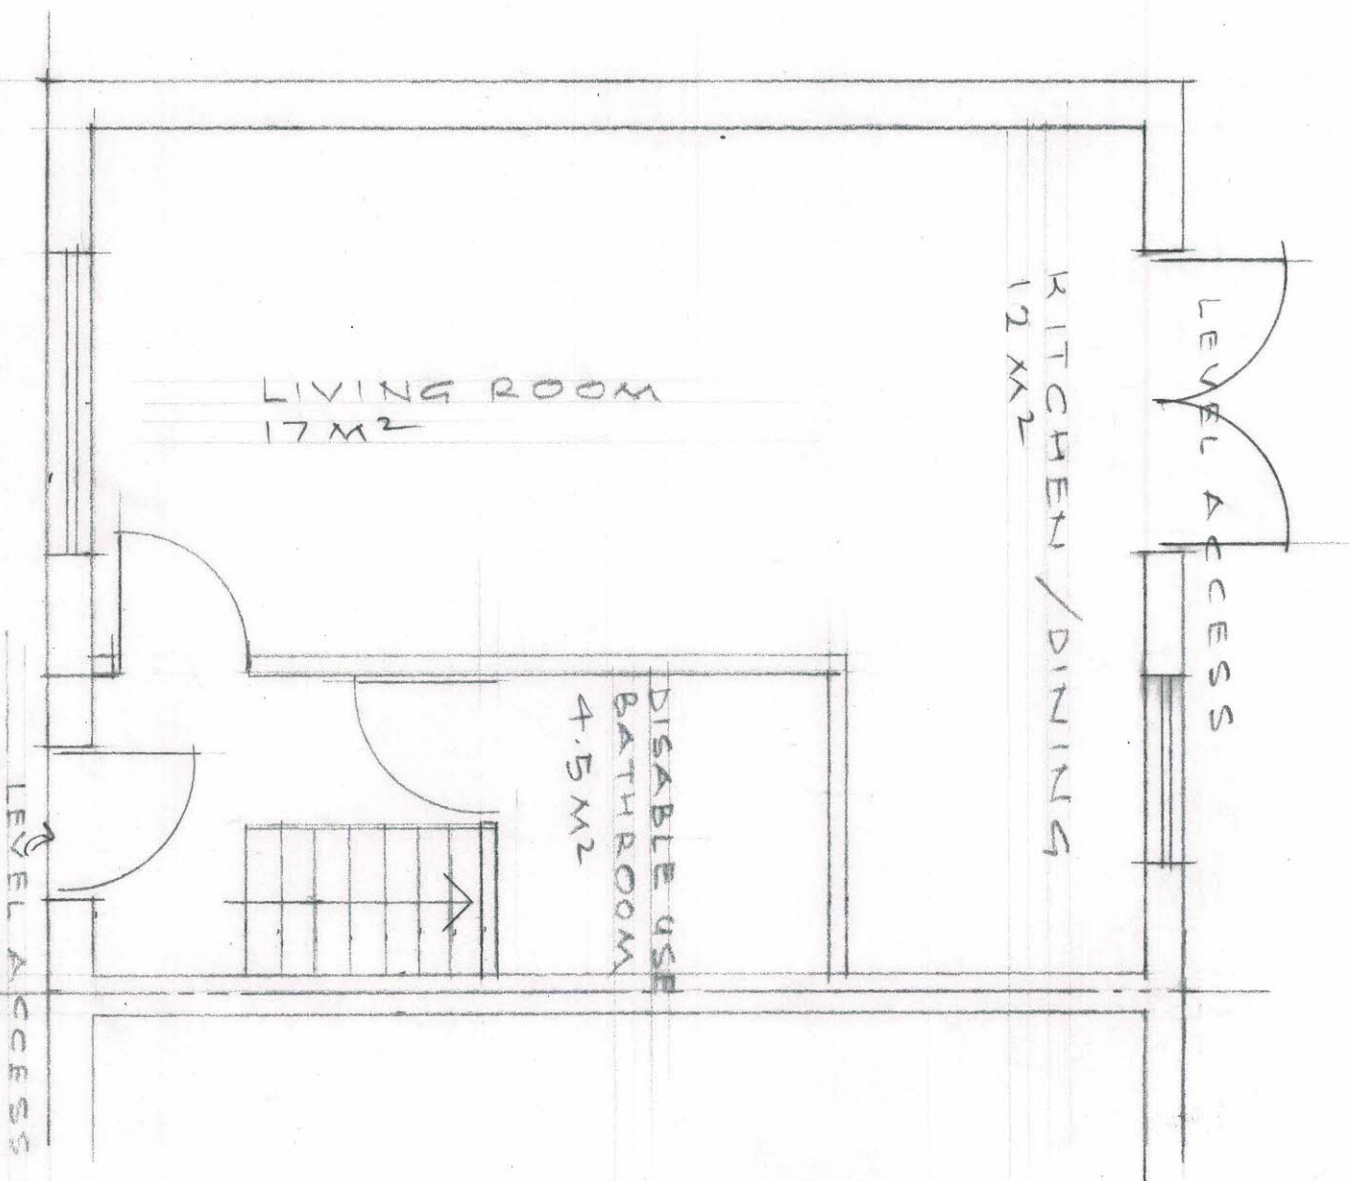


FIRST FLOOR

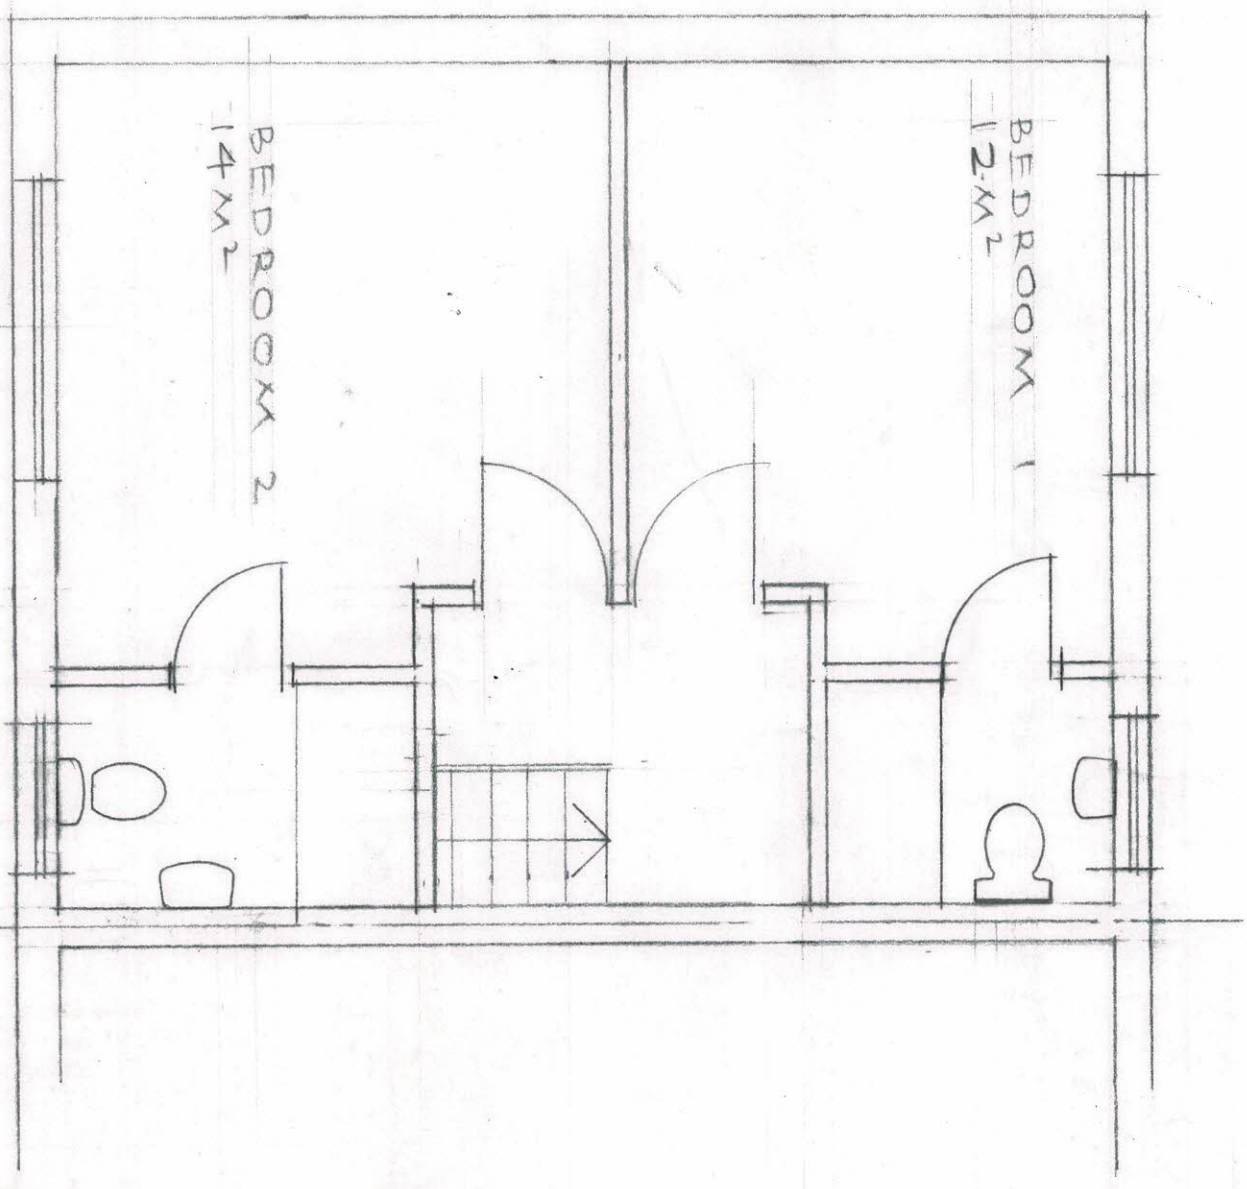

Kudip Sira
Building Designs
Mob: 07966234848

PROPOSED HOUSES AT
LAND ADJACENT TO 22 PRINCES PARK CLOSE

SCALE 1:50 DATE JULY, 22
2022/110/01

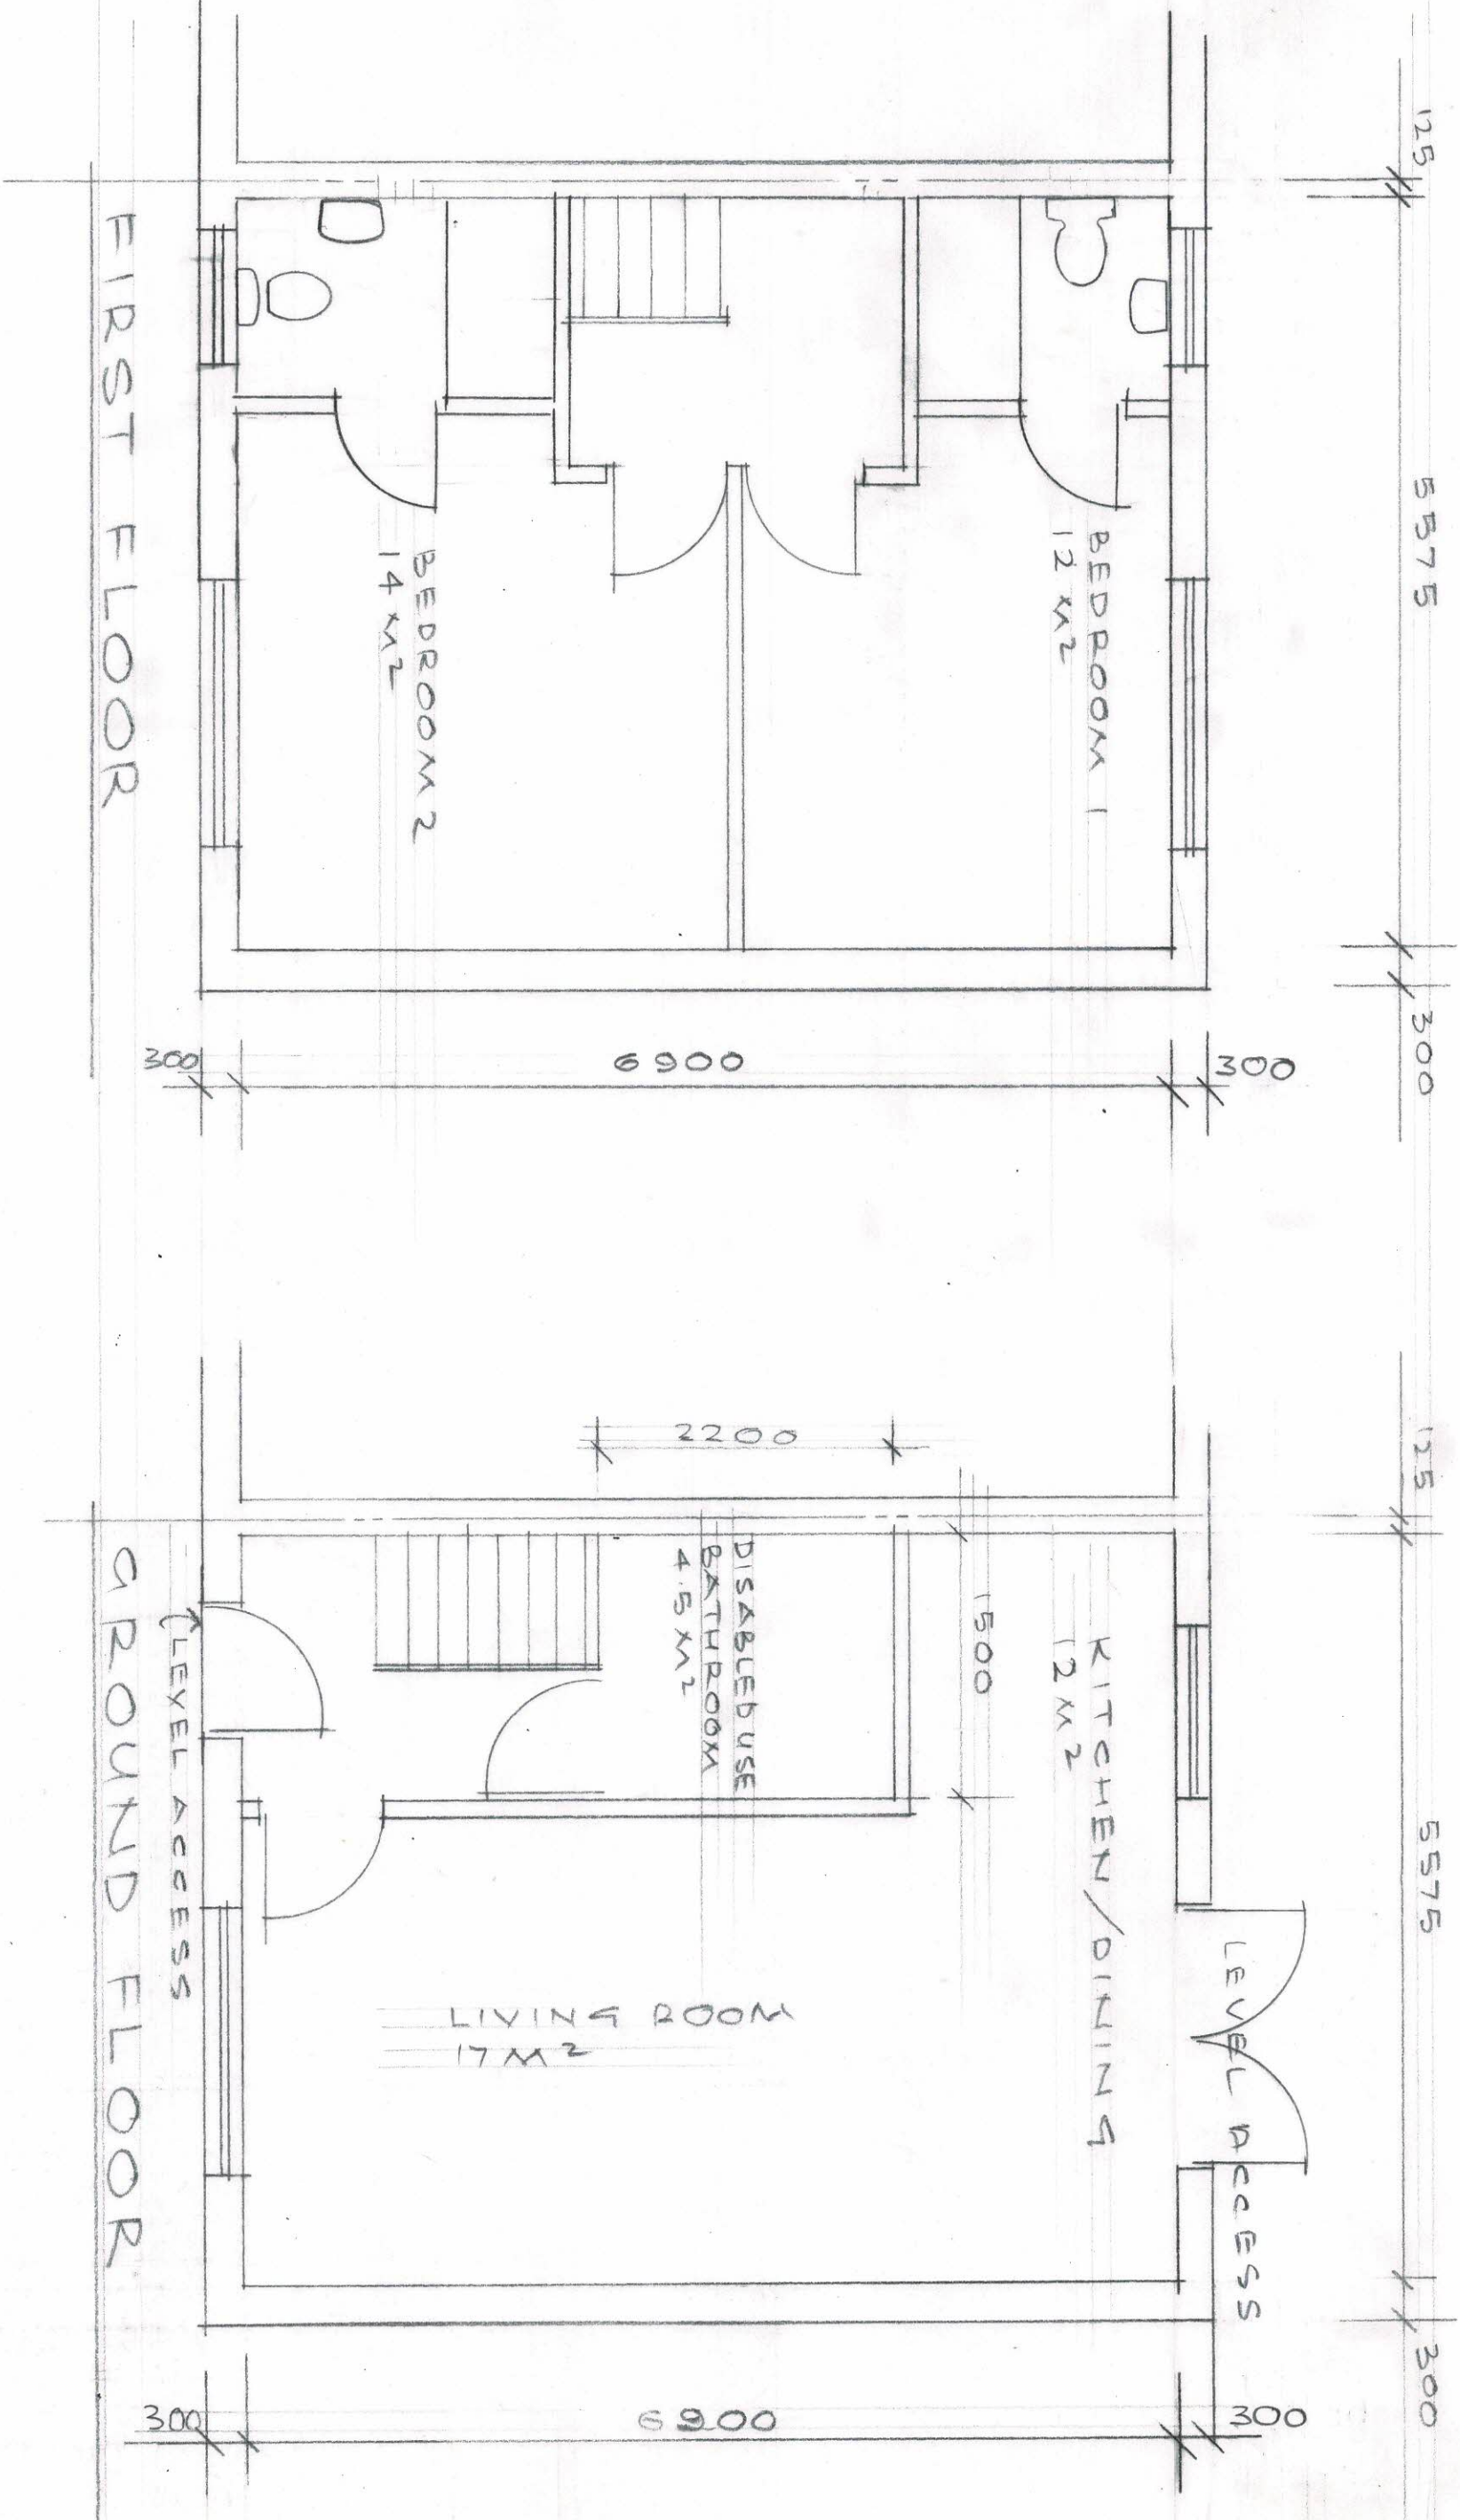

Kuldip Sira
Building Designs
Mob: 07956234848

PROPOSED HOUSE AT
LAND ADJACENT TO 22 PRINCES PARK CLOSE



SCALE 1:50 DATE: JULY, 22
2022/110/02

ROOF TILES TO
MATCH ROOFS
IN AREA

WINDOWS TO
BE WHITE UPVC
DOUBLE GLAZED

PEBBLE DASHED
WHITE SPAR
RENDERING

FRONT ELEVATION

 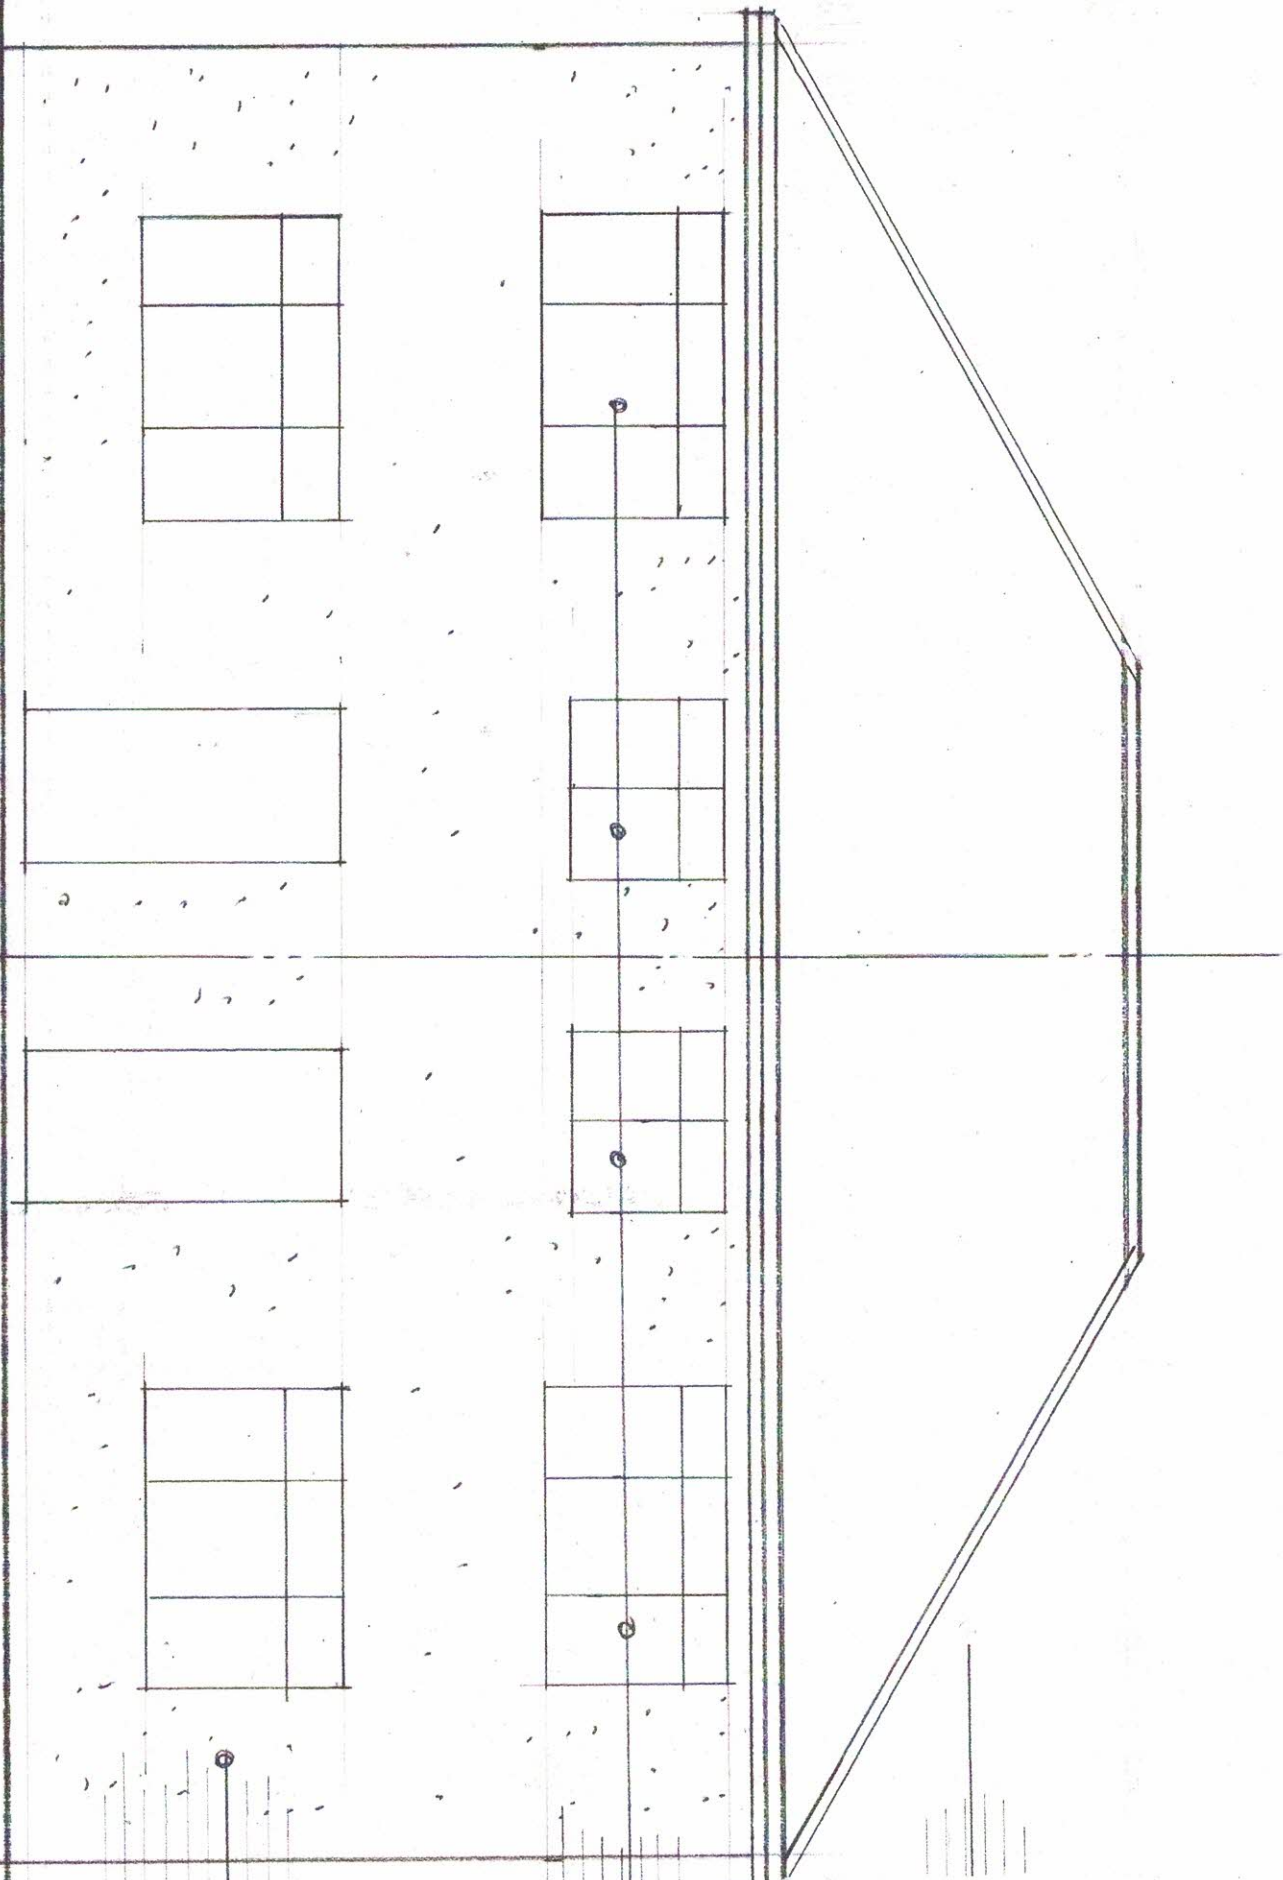

Kuldip Sira
Building Designs
Mob: 07956234848

HOUSES AT

LAND ADJACENT TO LAND AT 22 PRINCES PARK CLOSE

SCALE 1:50 DATE: JULY, 22



2022/11/0/03

ROOF TILES TO
MATCH ROOFS
IN AREA

WINDOWS TO BE
WHITE UPVC
DOUBLE GLAZED

PEBBLE DASHED
WHITE SPAR
RENDERING

REAR ELEVATION

 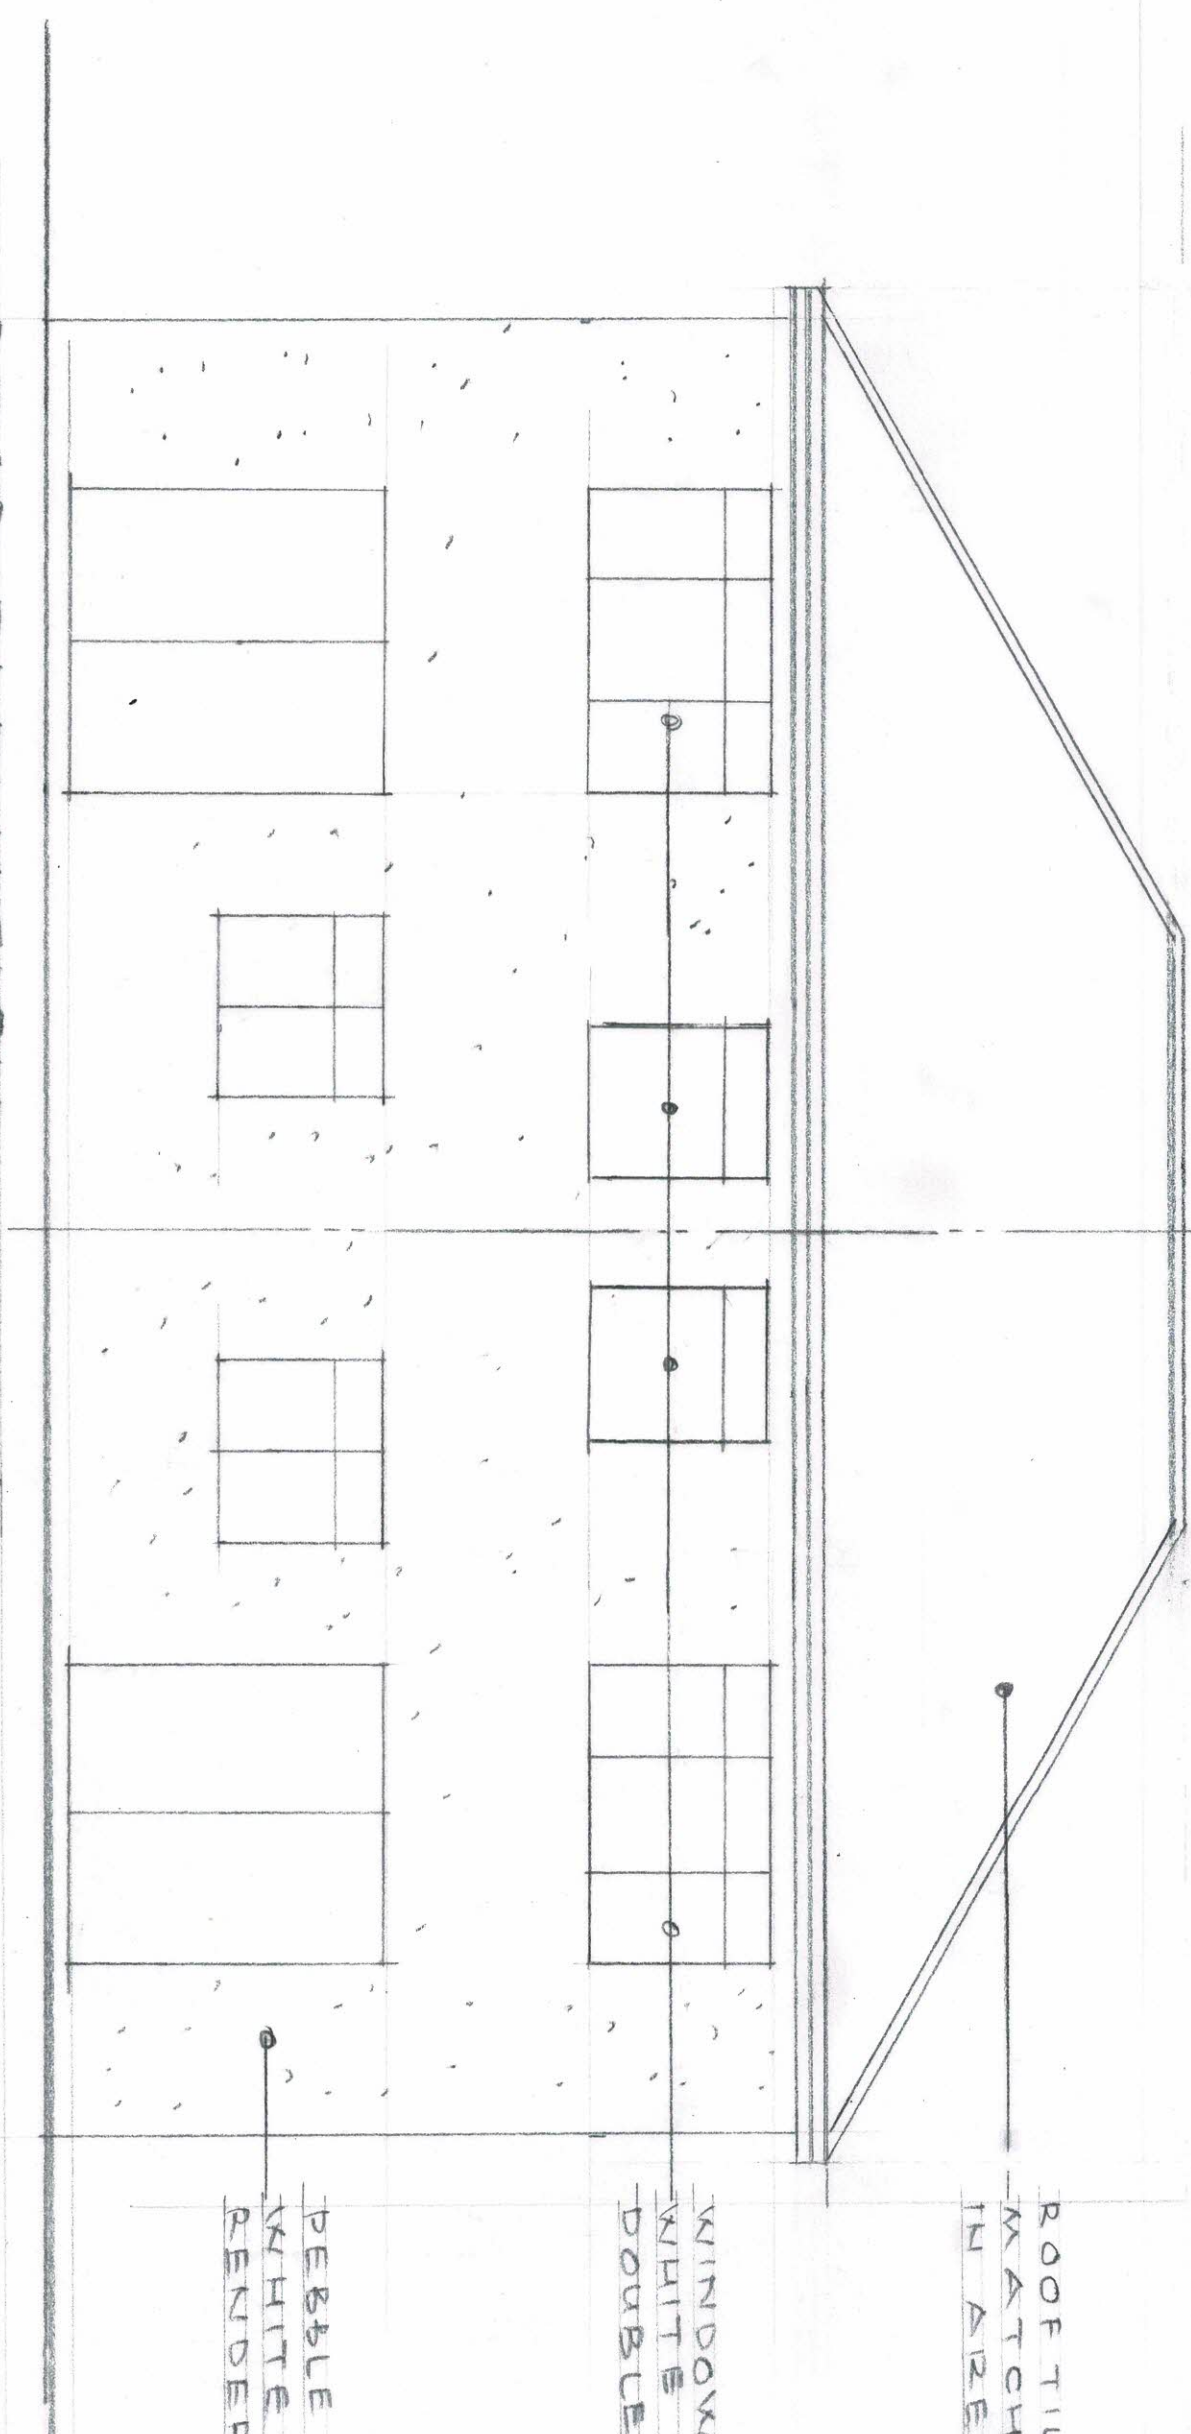


Kuldip Sira
Building Designs
Mob: 07956234648

HOUSES AT
LAND ADJACENT TO LAND AT 22 PRINCES PARK CLOSE
SCALE: 1:150 DATE: JULY, 22
2022/11/0/04

ROOF TILES TO MATCH
ROOFS IN AREA

PEBBLE-DASHED WHITE
SPAR CHIPPING RENDERING

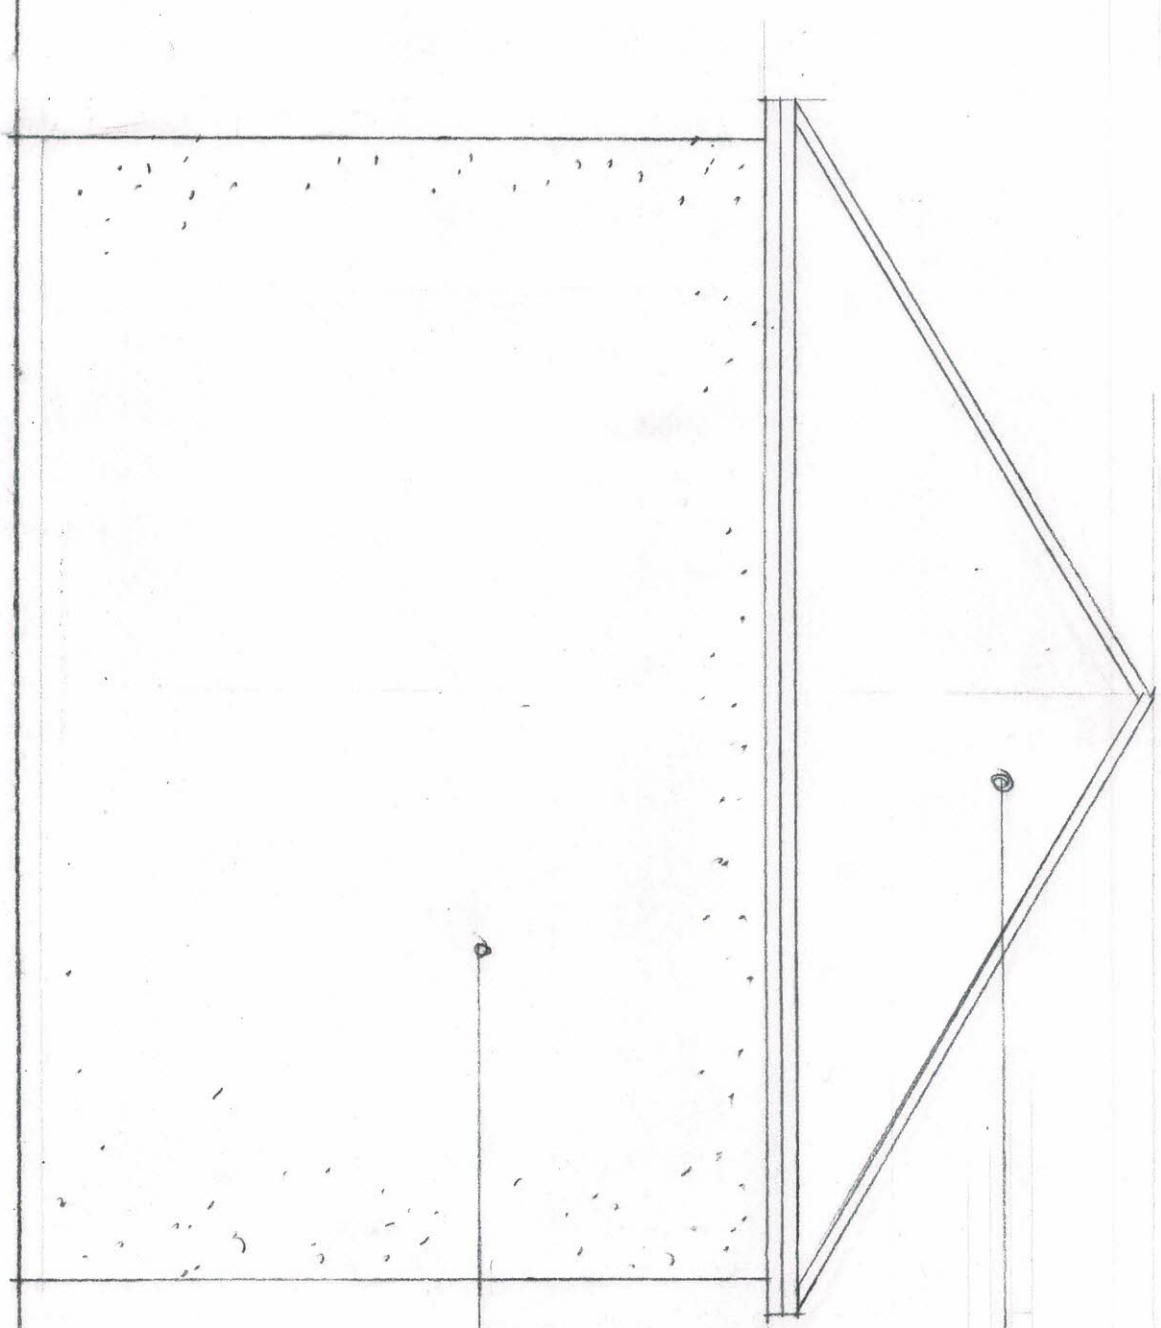


SIDE ELEVATION
(OTHER SIDE IDENTICAL)

0	1	2	3	4	5
1:50 @ A3					

Kuldip Sira
Building Designs
Mob: 07956234848

PROPOSED HOUSES AT
LAND ADJACENT TO 22 PRINCES PARK CLOSE
SCALE: 1:50 DATE: JULY, '22

PARKING APPARENT

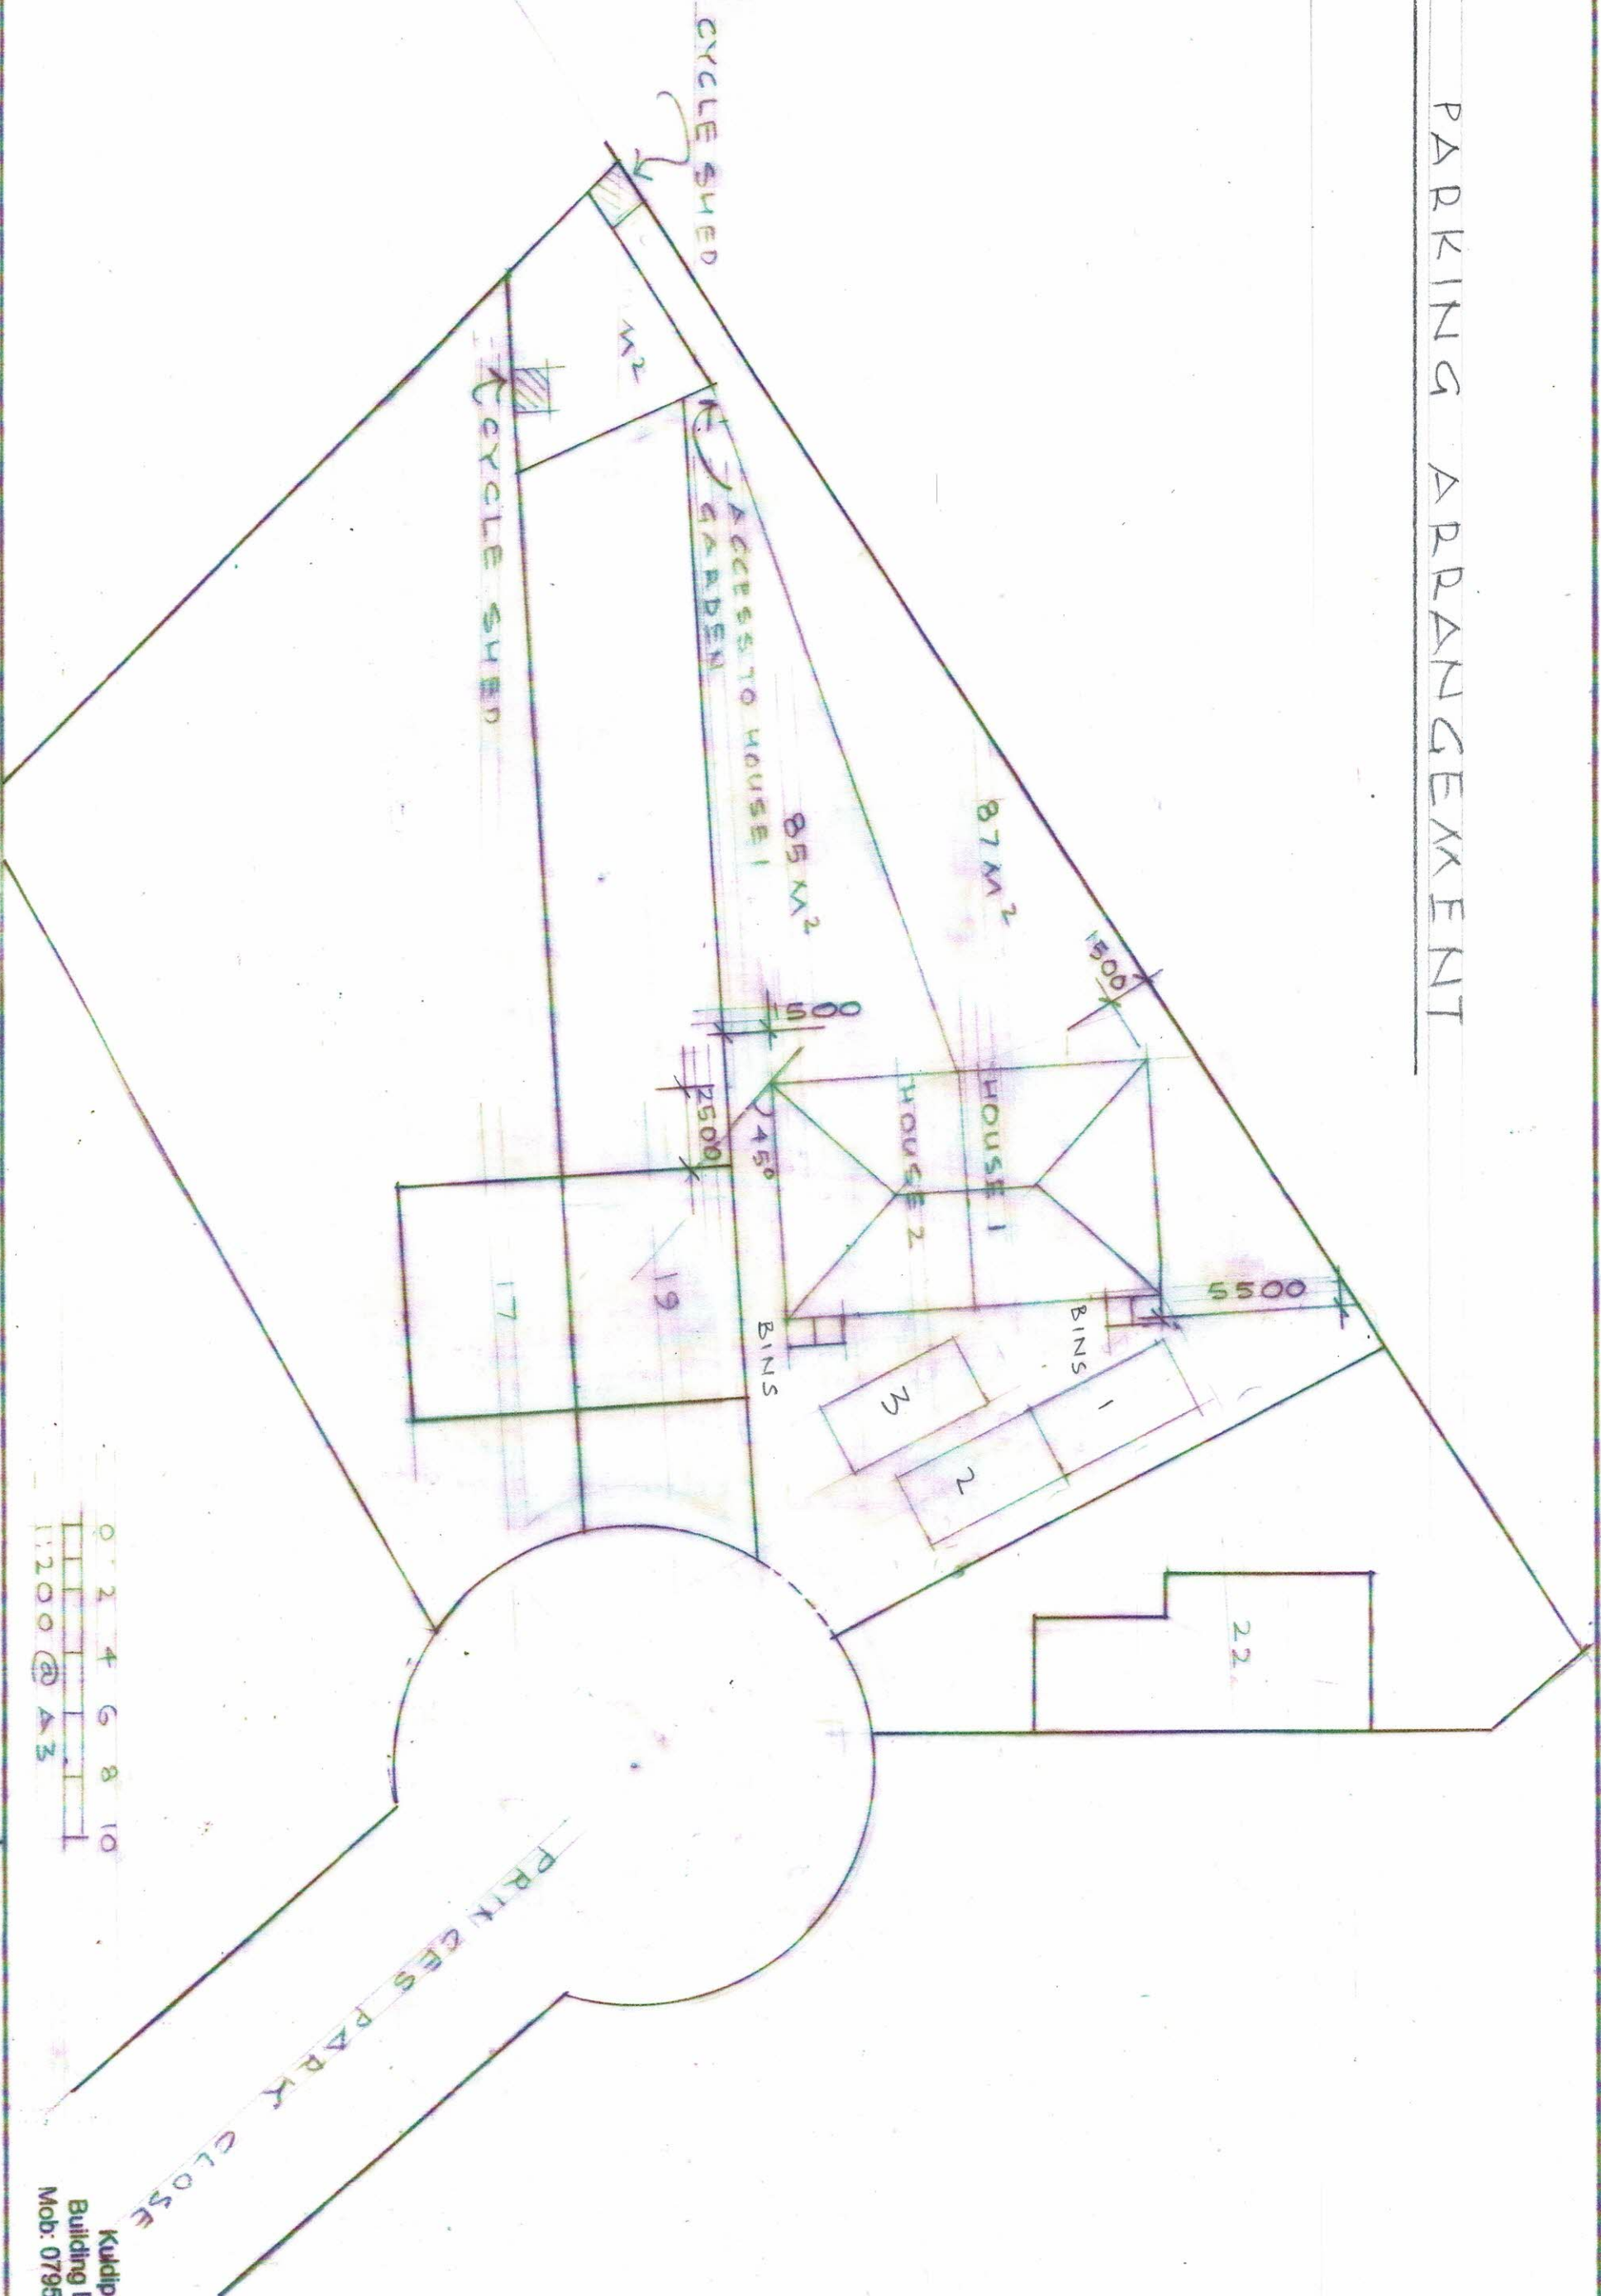

Kuldip Sira
Building Designs
Mob: 07956234848

PROPOSED HOUSES AT
LAND ADJACENT TO LAND AT 22 PRINCES PARK CLOSE

SCALE 1:200 DATE: JULY, 22
2022/110/06

LANDSCAPING

LANDSCAPING REPORT
WILL BE PROVIDED AT
APPROVAL

22M² OF SOFT
LANDSCAPING

NEW TREES 5 NO

2 NO TREES
TO BE REMOVED
(BOTTED)

LAWSON'S TO BE RETAINED 12 NO
AND PROTECTED BEFORE
AND DURING CONSTRUCTION
WITH HOARDING

2 NO. NEW LAWSON'S
TO BE PLANTED
(SHADED)

CYCLE SHED

CYCLE SHED

HOUSE 1
HOUSE 2


PERMEABLE
CONCRETE
PAVING
SLABS

TO PLANT
BAMBOO

22

19

17

 

PRINCES PARK CLOSE

Kuldip Sira
Building Designs
Mob: 07956234848

PROPOSED HOUSES AT
LAND ADJACENT TO LAND AT 22 PRINCES PARK CLOSE

SCALE 1:1200 DATE: 11/07/22
2022/11/07/07