

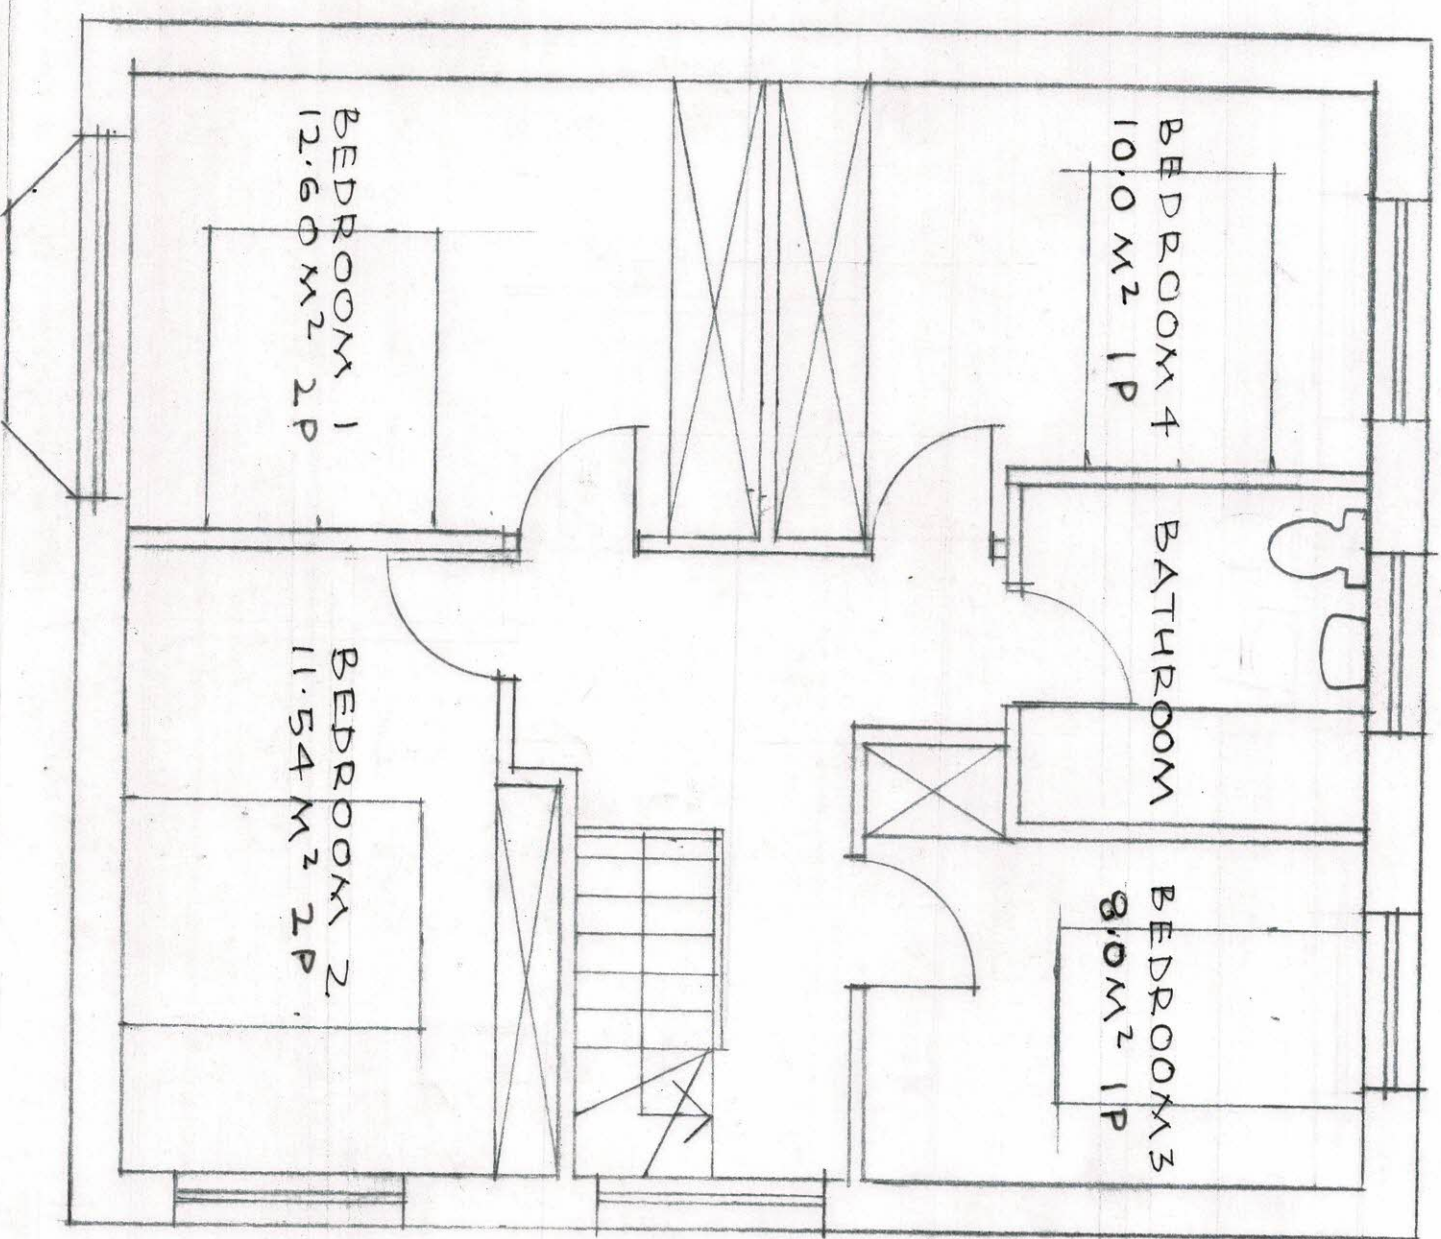


120M² 4 BEDROOM GP HOUSE

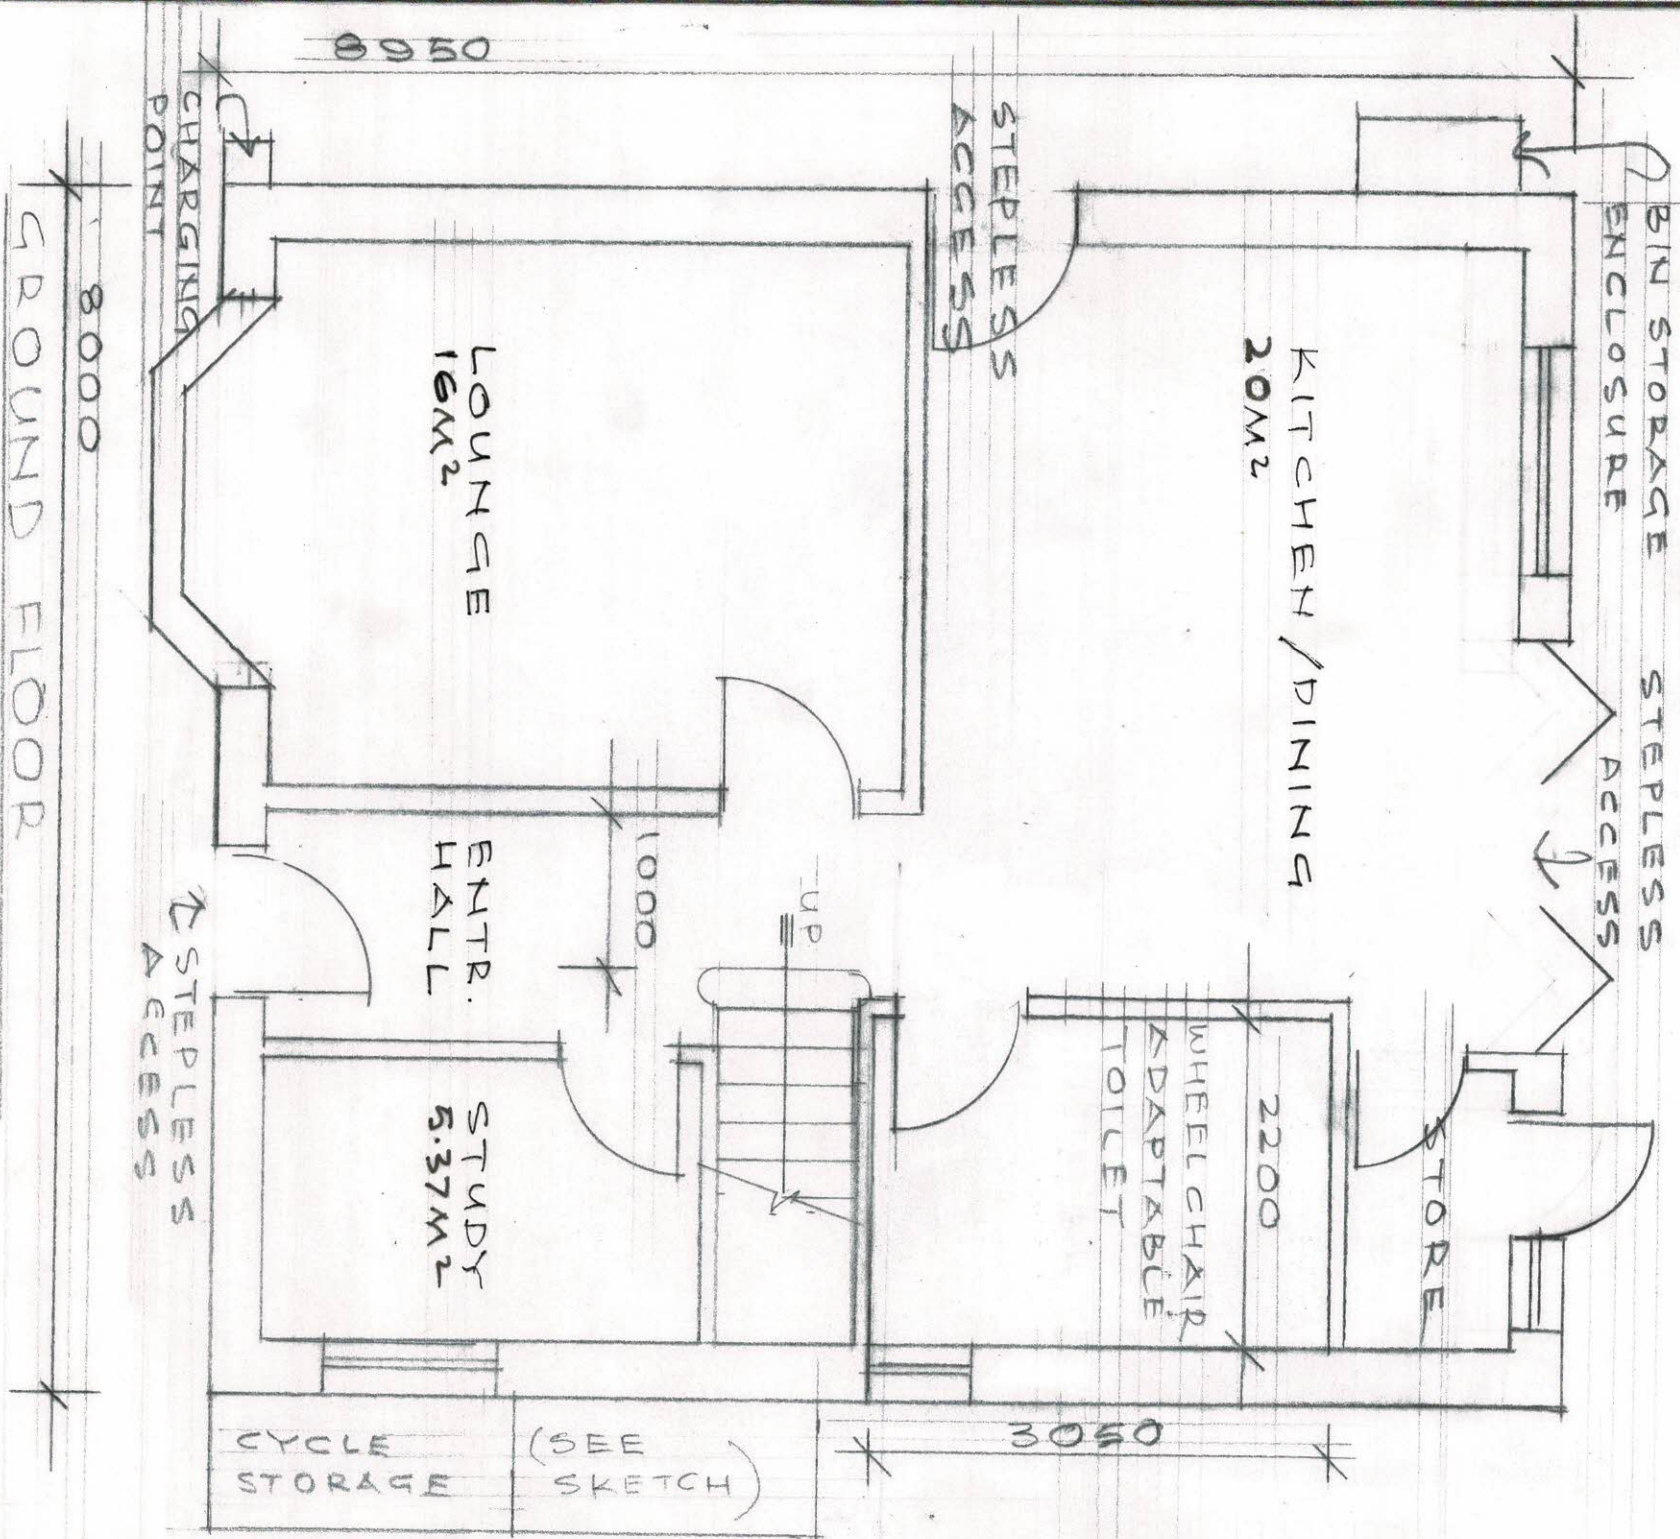


FIRST FLOOR

 

PROPOSED HOUSE AT
LAND ADJACENT TO 19 PRINCES PARK CLOSE, HAYES

SCALE: 1:50 DATE: APR. 24
2023/11/01/A

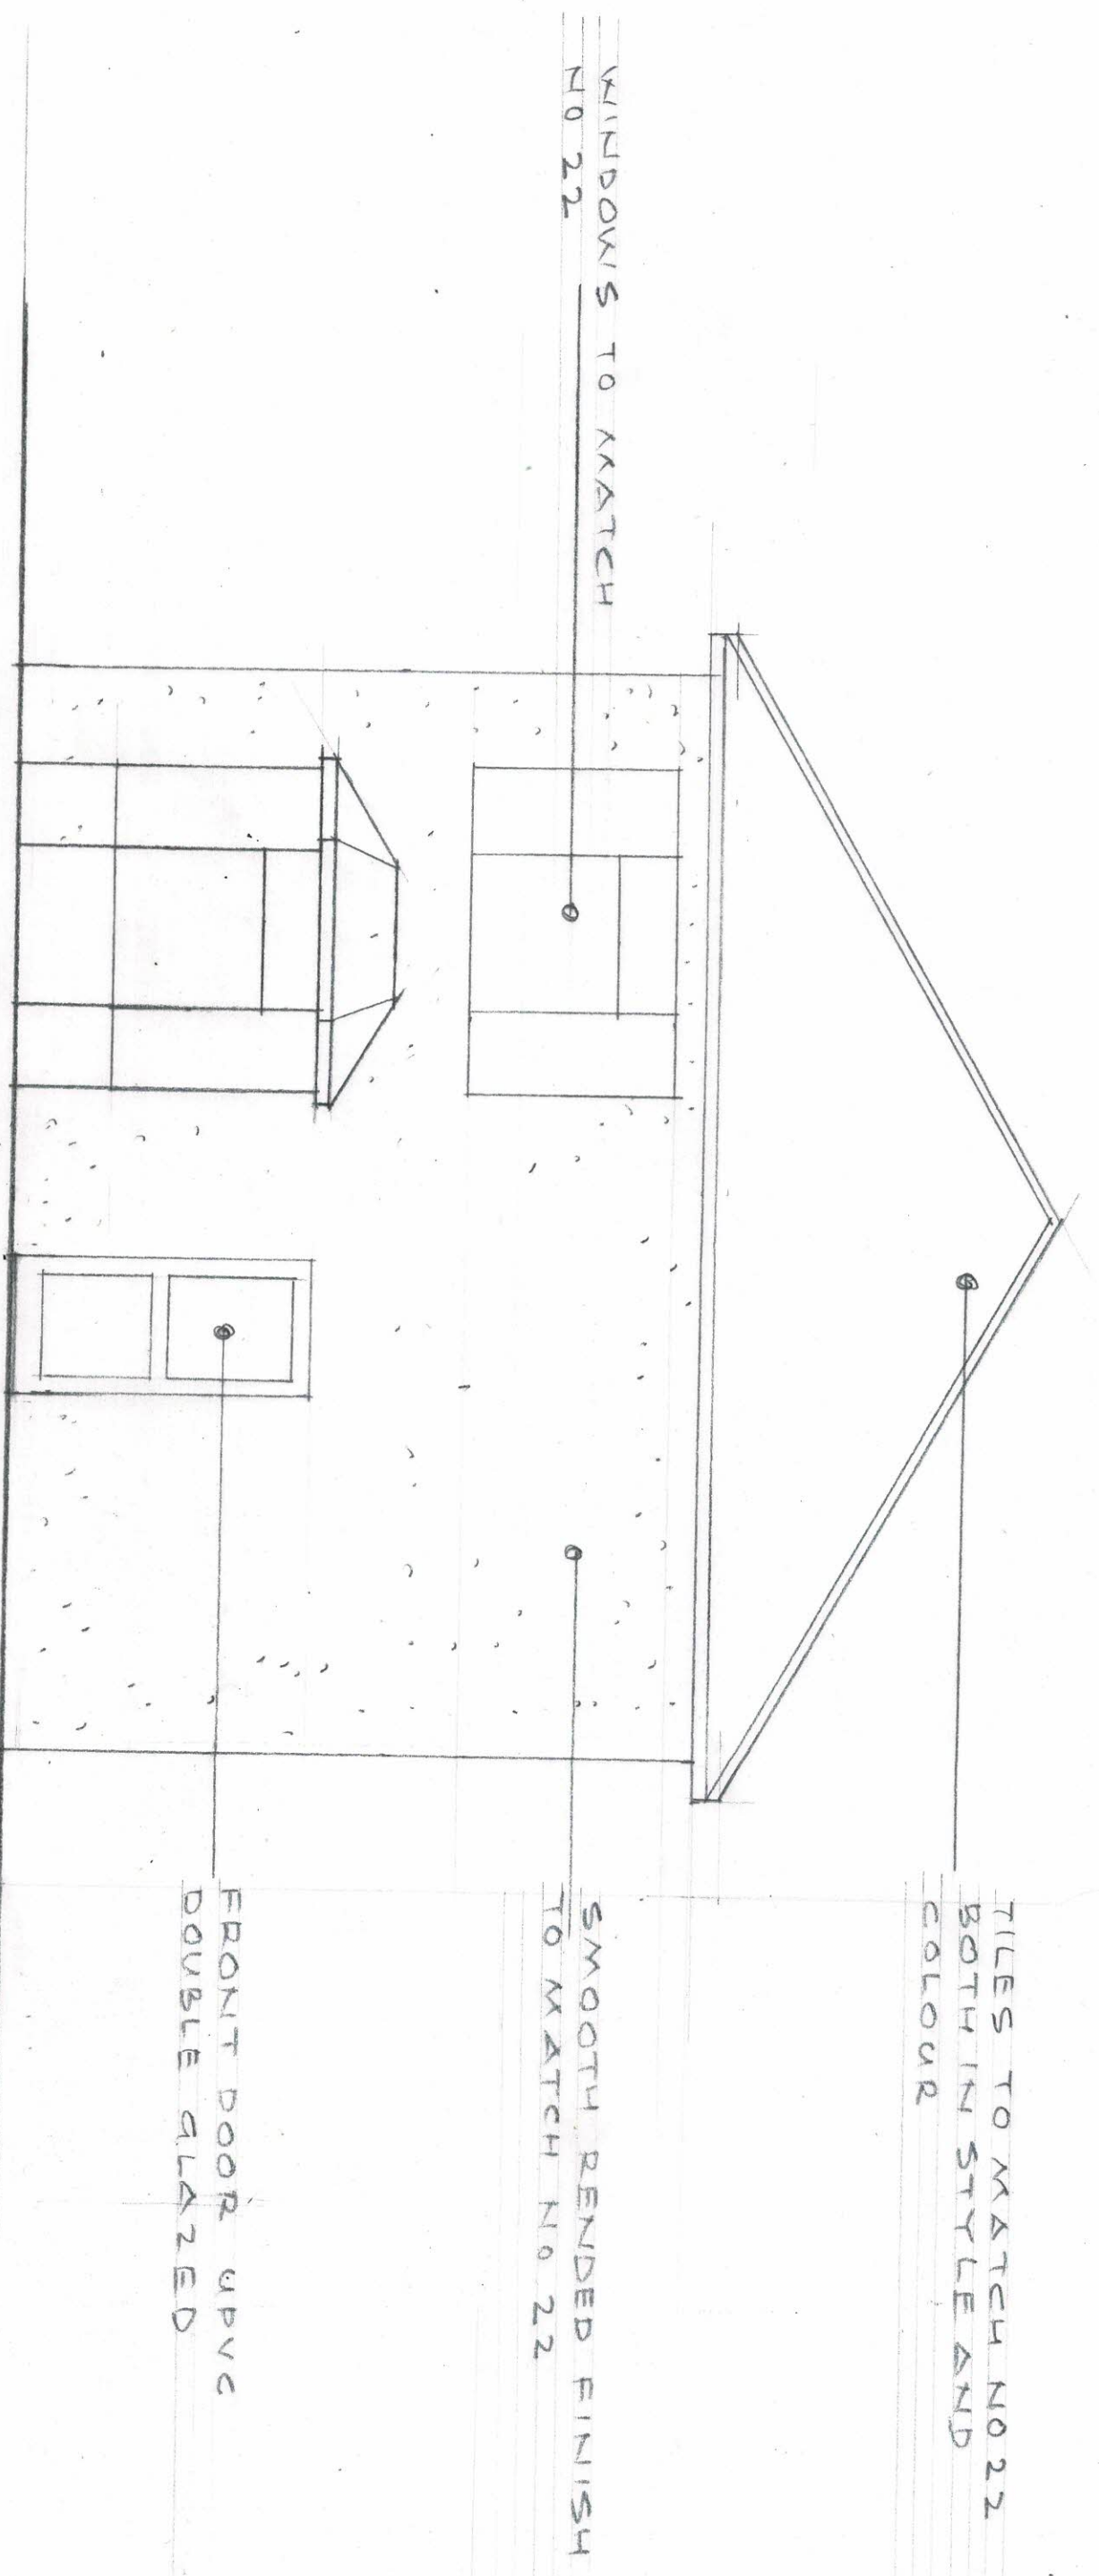

FRONT ELEVATION




PROPOSED HOUSE AT
LAND ADJACENT TO 19 PRINCES PARK CLOSE, HAYES

SCALE: 1:50 DATE: APR, 24
2023/11/02/A

PROPOSED HOUSE AT
LAND ADJACENT TO 19 PRINCES PARK CLOSE, HAYES

SCALE: 1/11, 50 DATE: APR, 24
2023/11/11/03/A



REAR ELEVATION

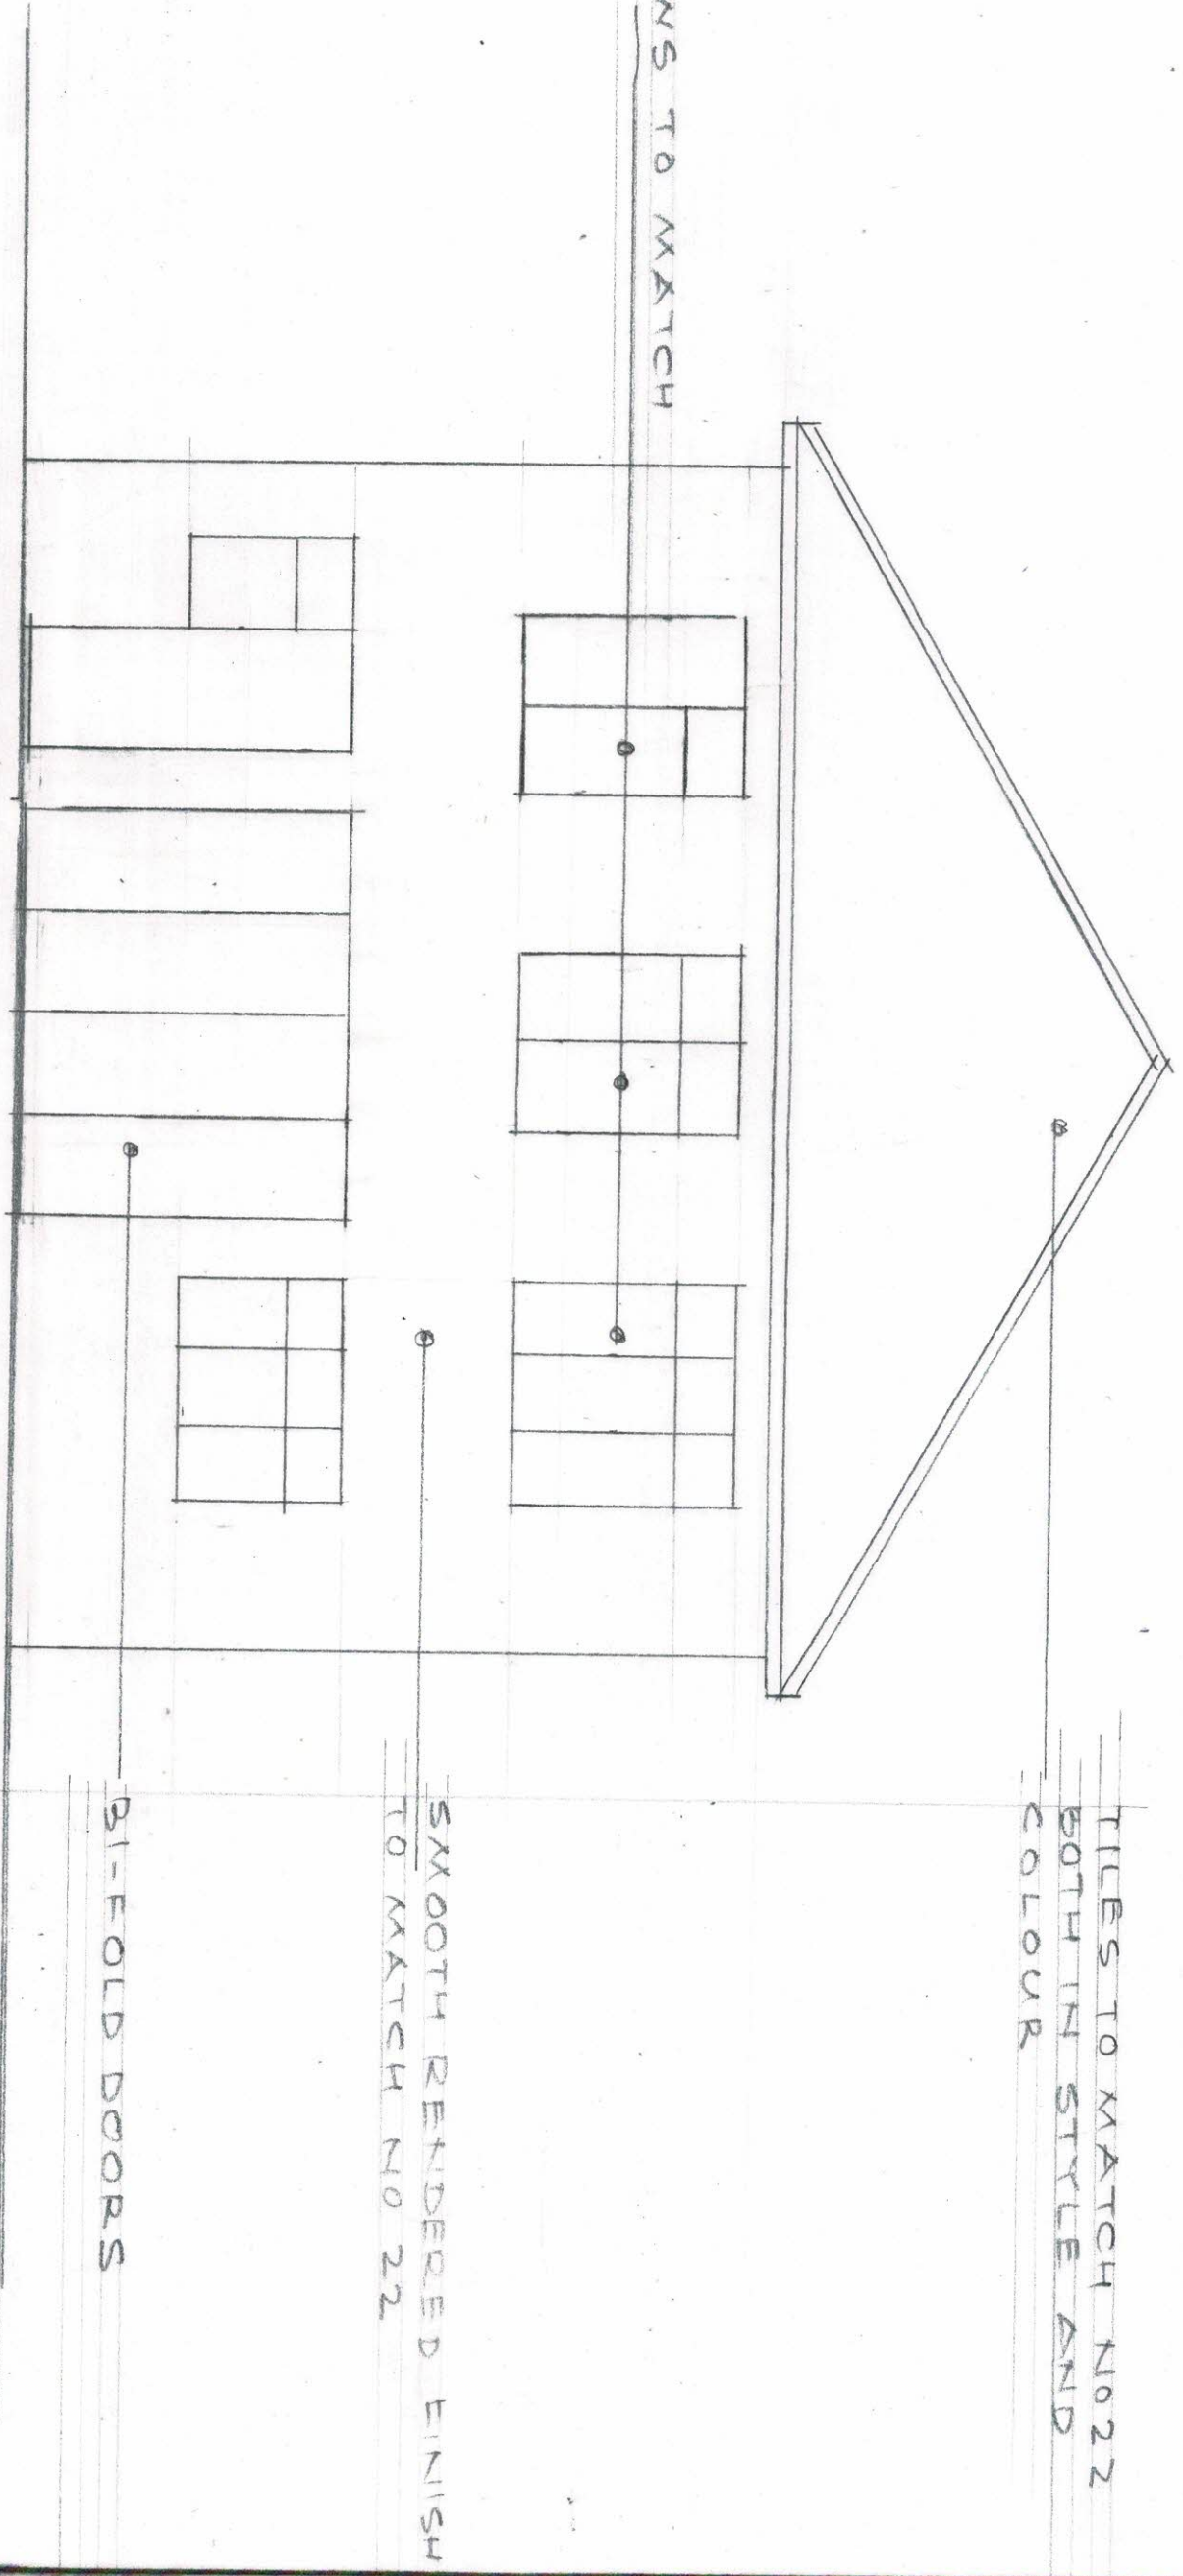

PROPOSED HOUSE AT
LAND ADJACENT TO 19 PRINCES PARK CLOSE, HAYES


SCALE: 1:150 DATE: APR, 24
2023/11/04/A

SIDE ELEVATION

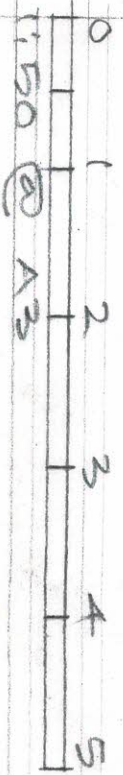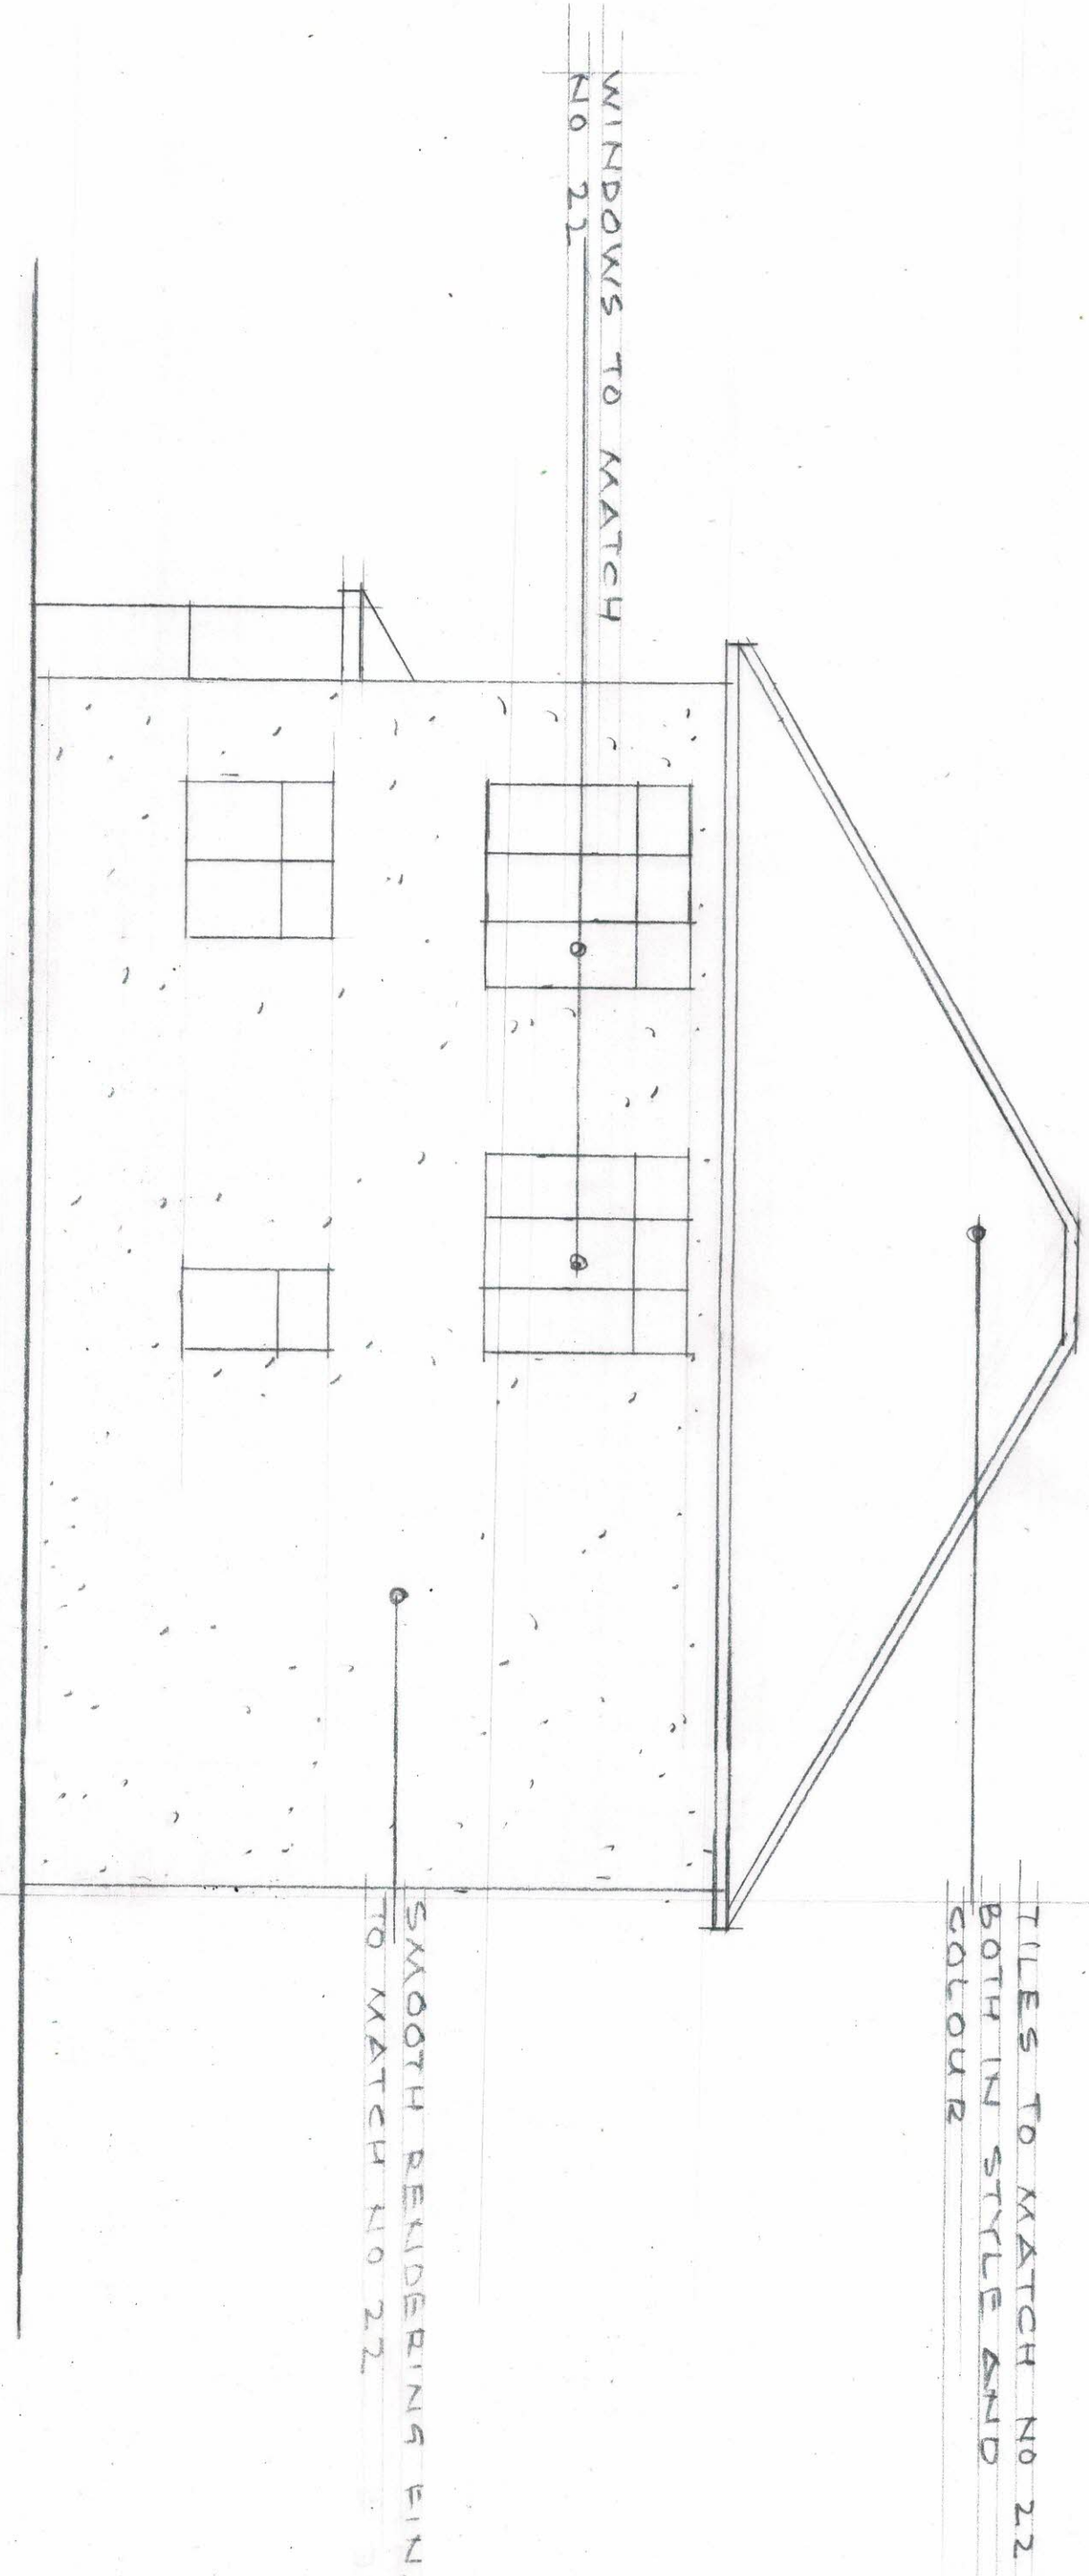


PROPOSED HOUSE AT
LAND ADJACENT TO 19 PRINCES PARK CLOSE, HAYES

SIDE ELEVATION

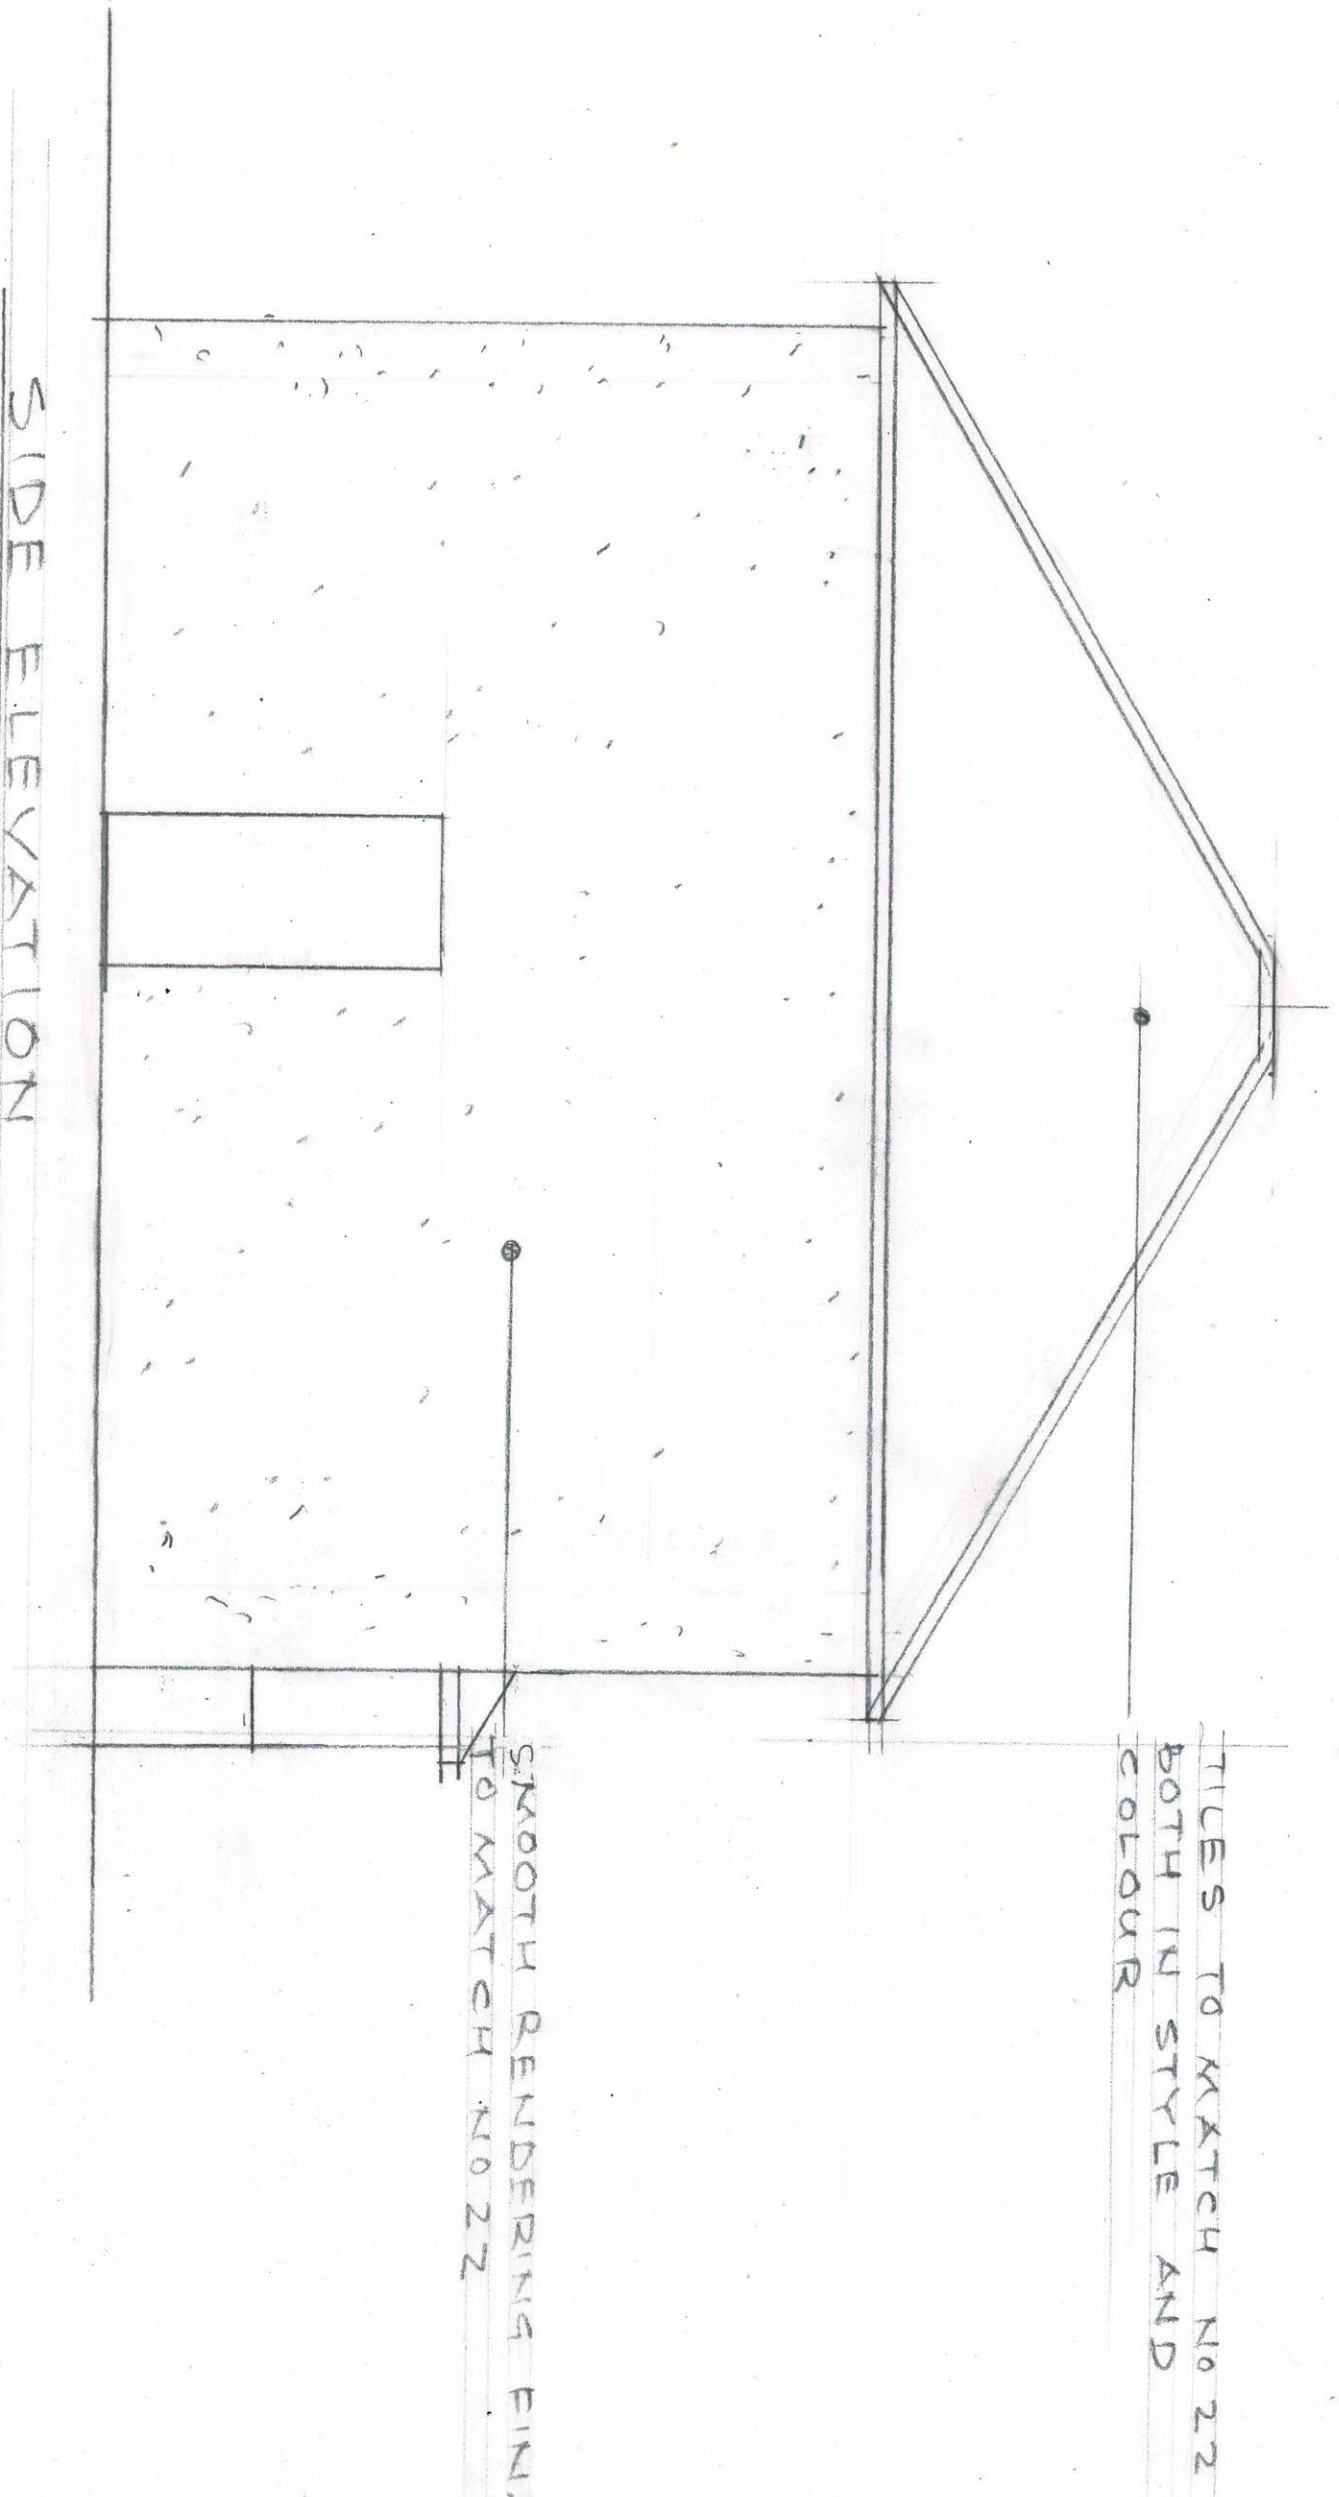

PARKING ARRANGEMENT

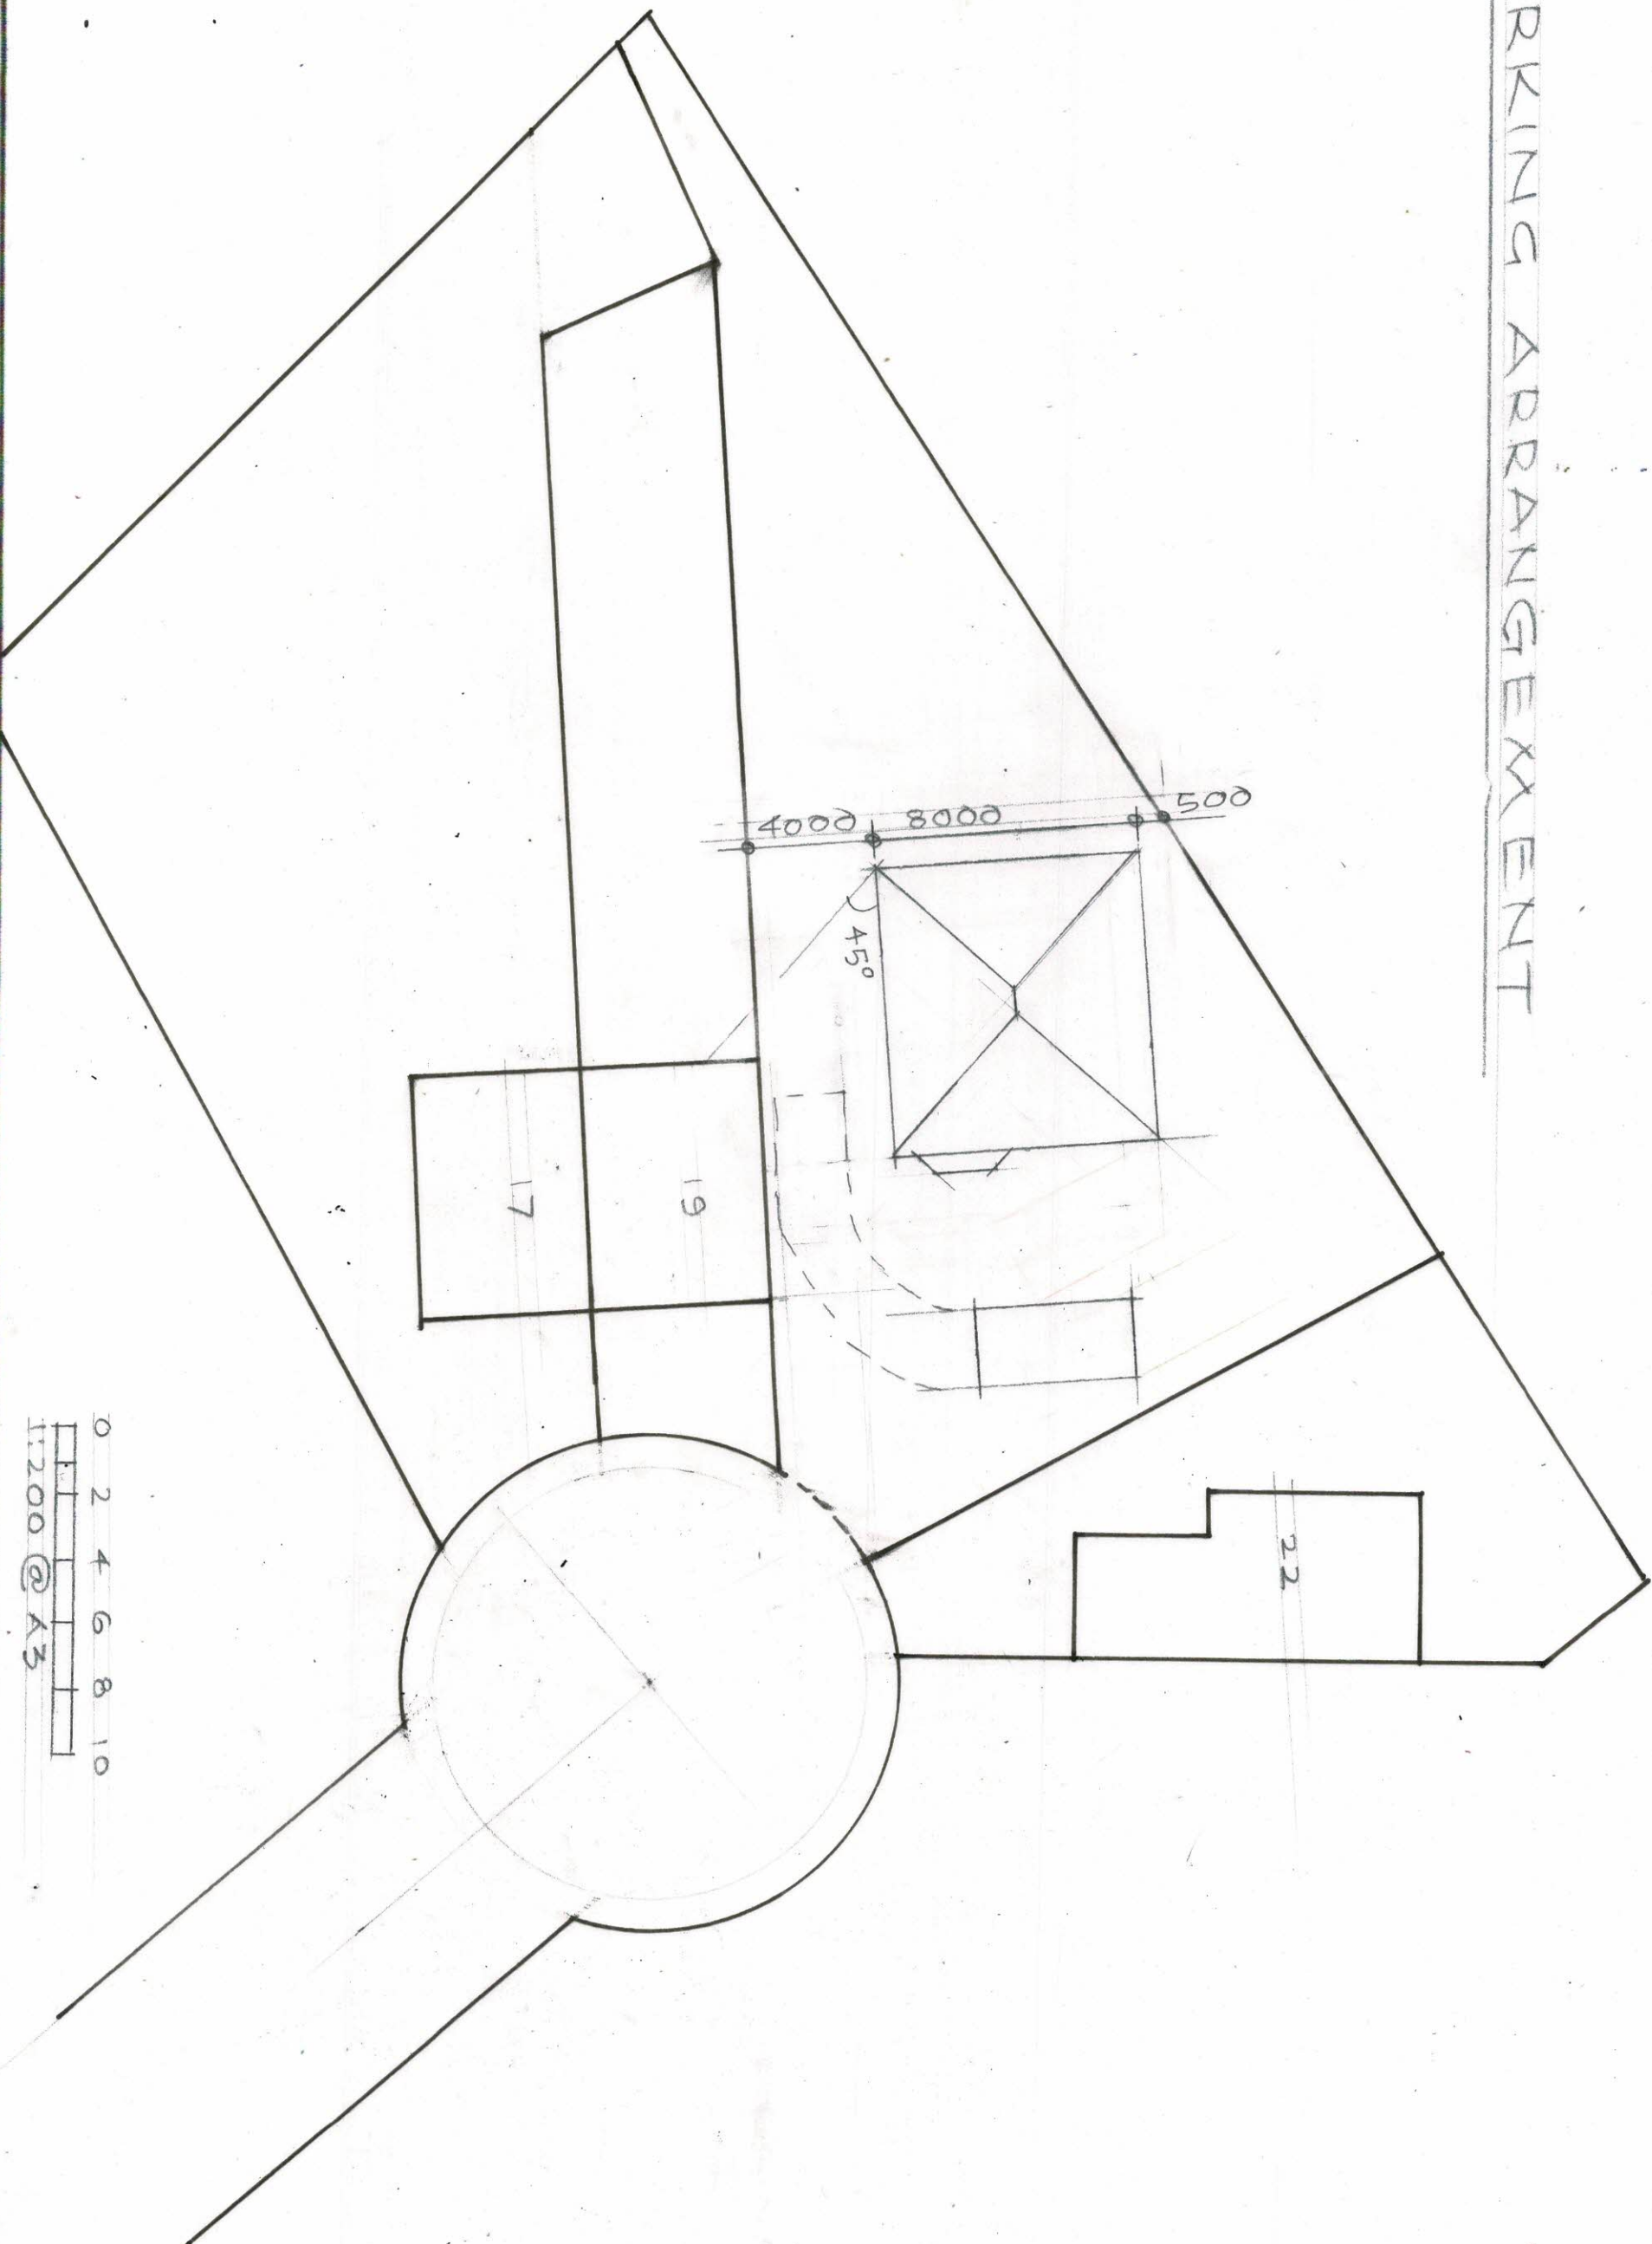

PROPOSED HOUSE AT
LAND ADJACENT TO 19 PRINCES PARK CLOSE, HAYES

SCALE: 1:1200 DATE: APR, '24
2023/11/06/A

LANDSCAPING

LANDSCAPING REPORT
WILL BE PROVIDED AT
APPROVAL

48 M² OF SOFT
LANDSCAPING

NEW TREES 5 NO

TO PLANT
"BAMBBOO"
"FARRESIA MURIELAE"

LAWSON'S TO BE RETAINED 12 NO
AND PROTECTED BEFORE
AND DURING CONSTRUCTION
DETAILS TO BE SUPPLIED
AT APPROVAL

2 NO. NEW LAWSON'S
TO BE PLANTED (140 M²
(SHADED) AMENITY/
ENCLOSURE


NEW CYCLE
STORAGE
PERMEABLE
CONCRETE
PAVING
SLABS
NEW CHANGING
POINT

CILE SHED

17

19

22

 

PRINCES PARK CLOSE

PROPOSED HOUSES AT
LAND ADJACENT TO LAND AT 22 PRINCES PARK CLOSE

Kuldip Sira
Building Designs
Mob: 07956234848

SCALE 1:200 DATE APR, 24
2023/11/107/A