
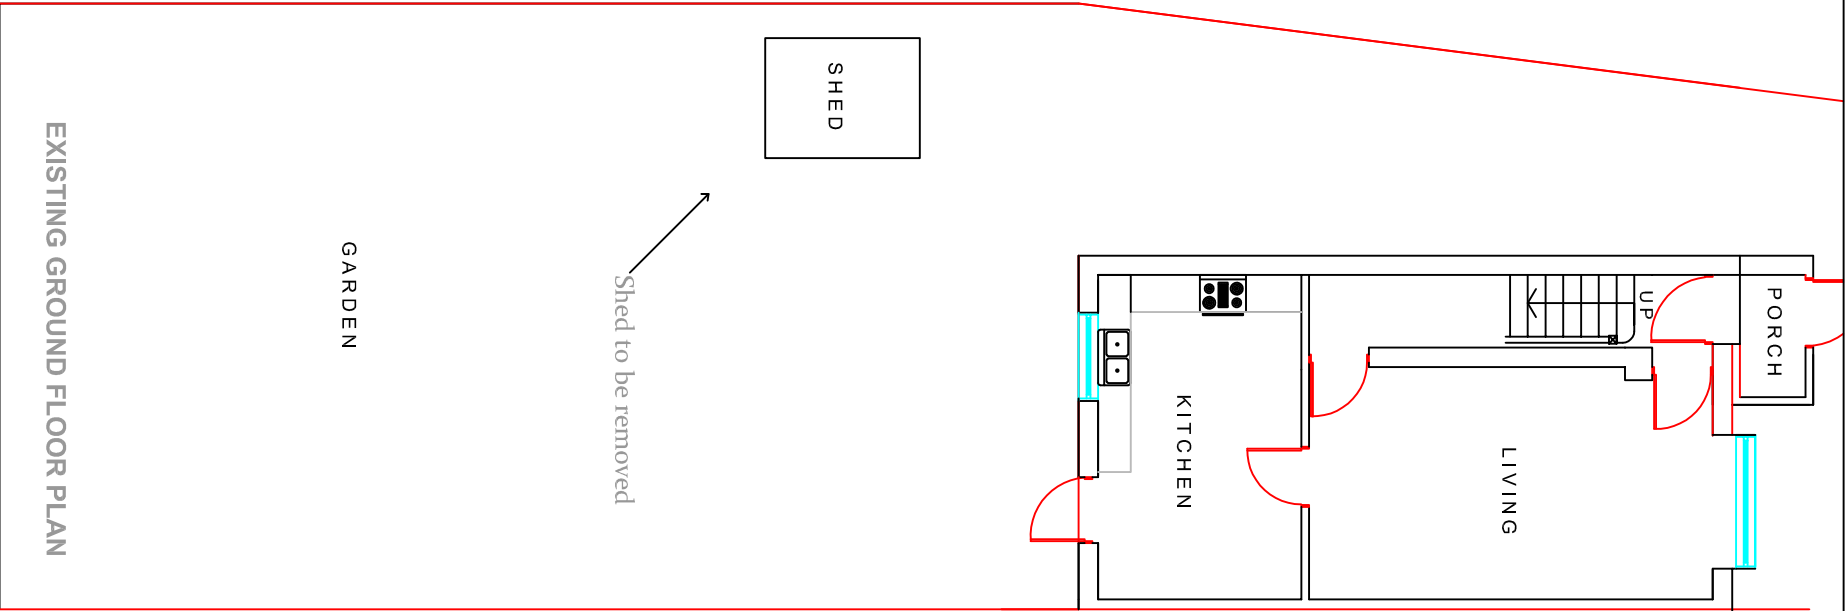
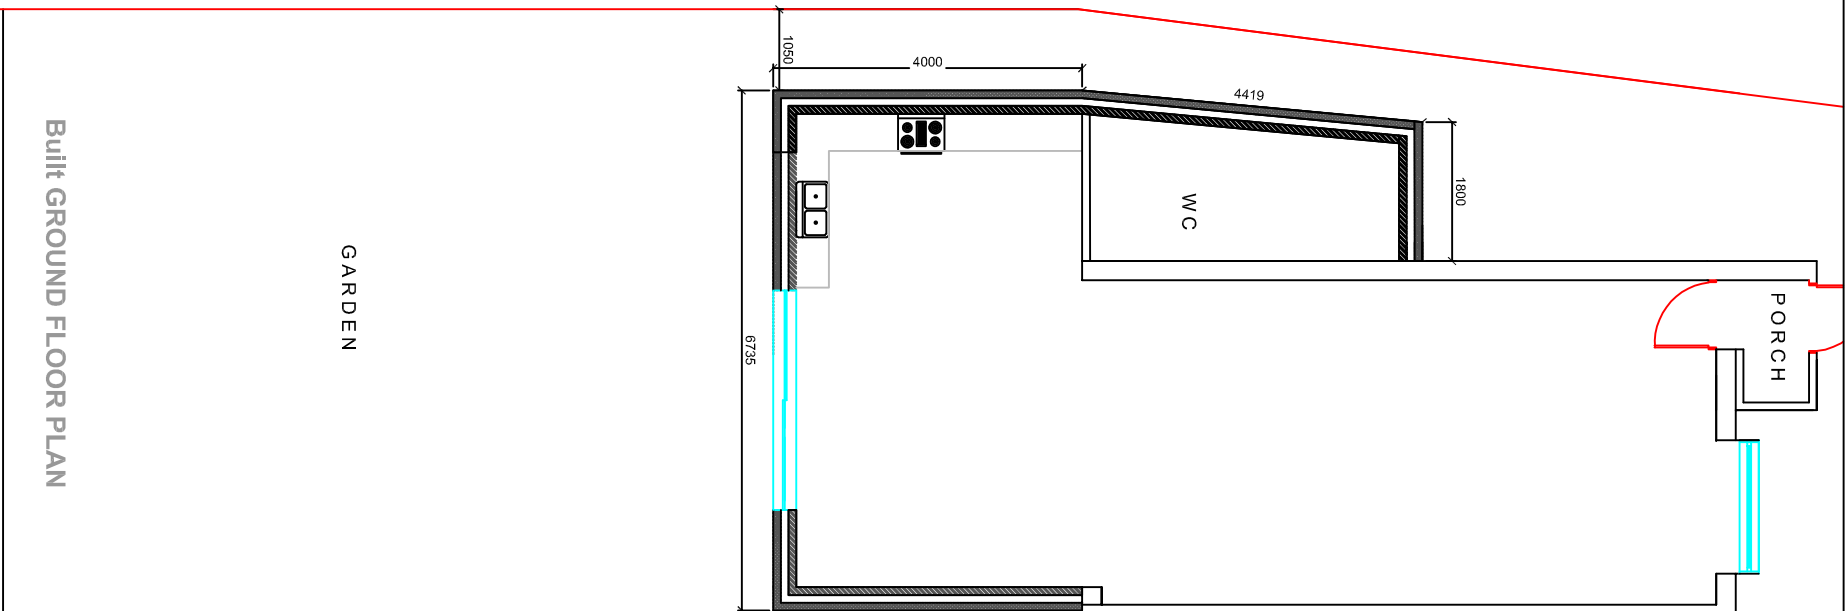
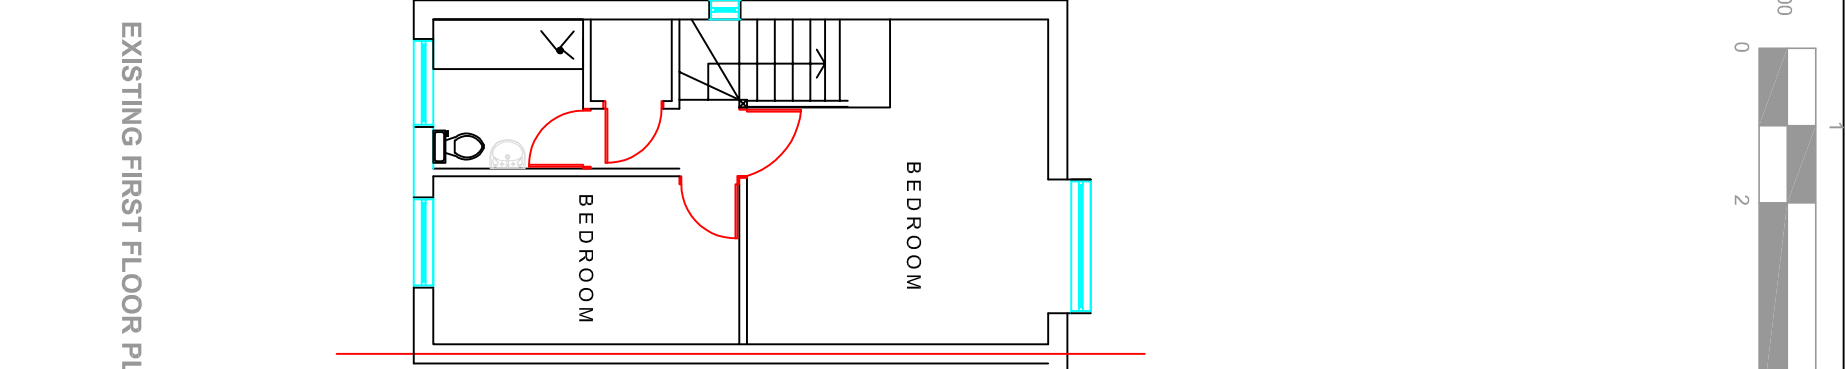
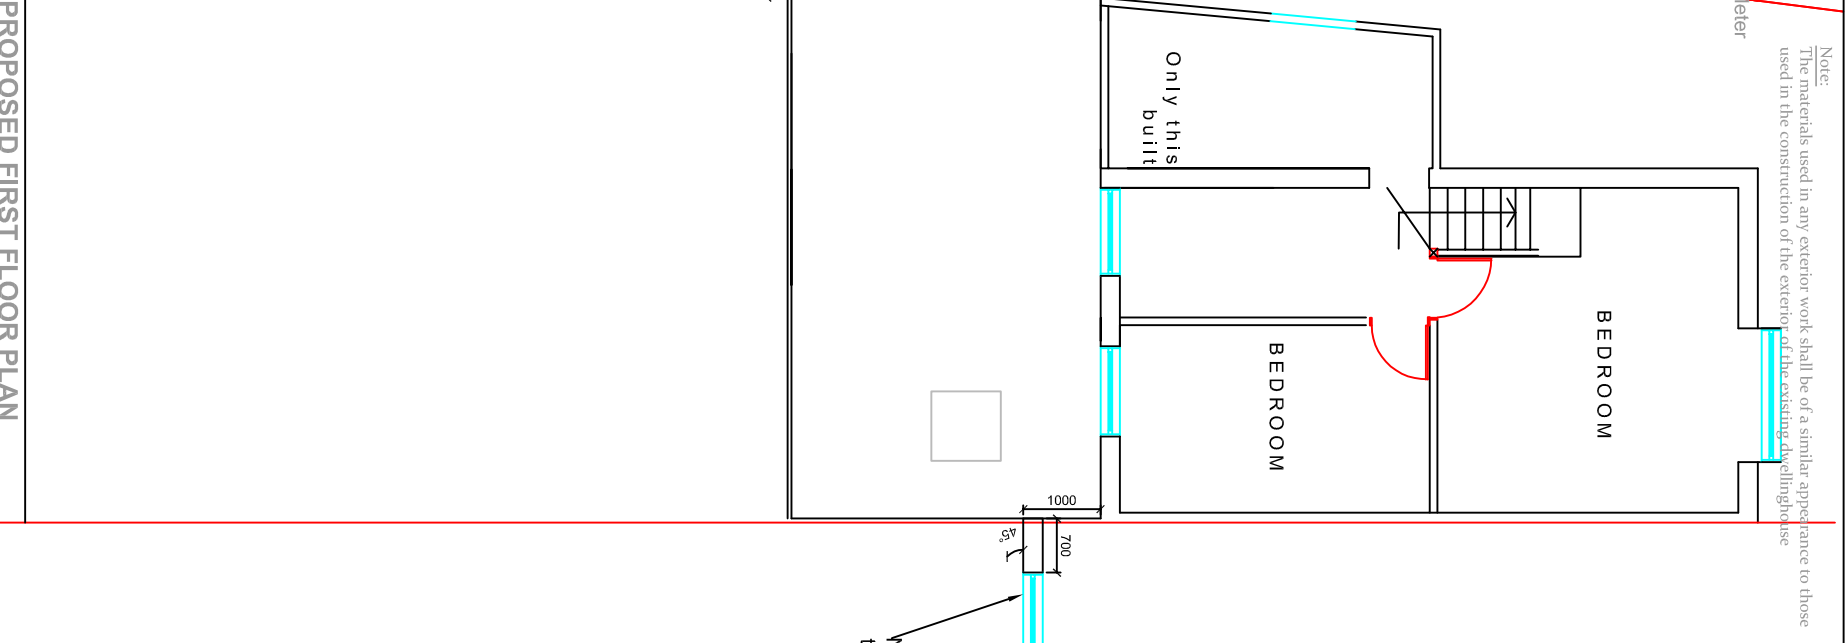


Agent Hasher Mahnavi 26 Owen Way London NW10 0TU email - hasher.mahnavi@gmail.com	Project Proposed Single Storey Rear Extension at 26 Kingsash Drive Hayes London UB4 9RG	Description Built Ground & First Floor Plan	Scale 1:100@A3 1:100@A3 HM HM Drawn HM Date FEB-22 Drawing number 01 Revision C
EXISTING GROUND FLOOR PLAN 	Built GROUND FLOOR PLAN 	EXISTING FIRST FLOOR PLAN 	PROPOSED FIRST FLOOR PLAN 

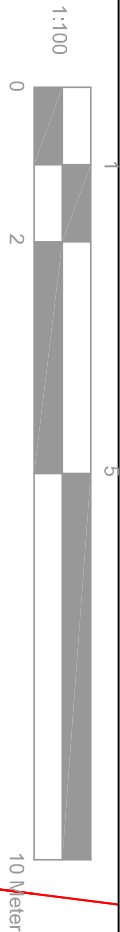

Note:
The materials used in any exterior work shall be of a similar appearance to those used in the construction of the exterior of the existing dwellinghouse