


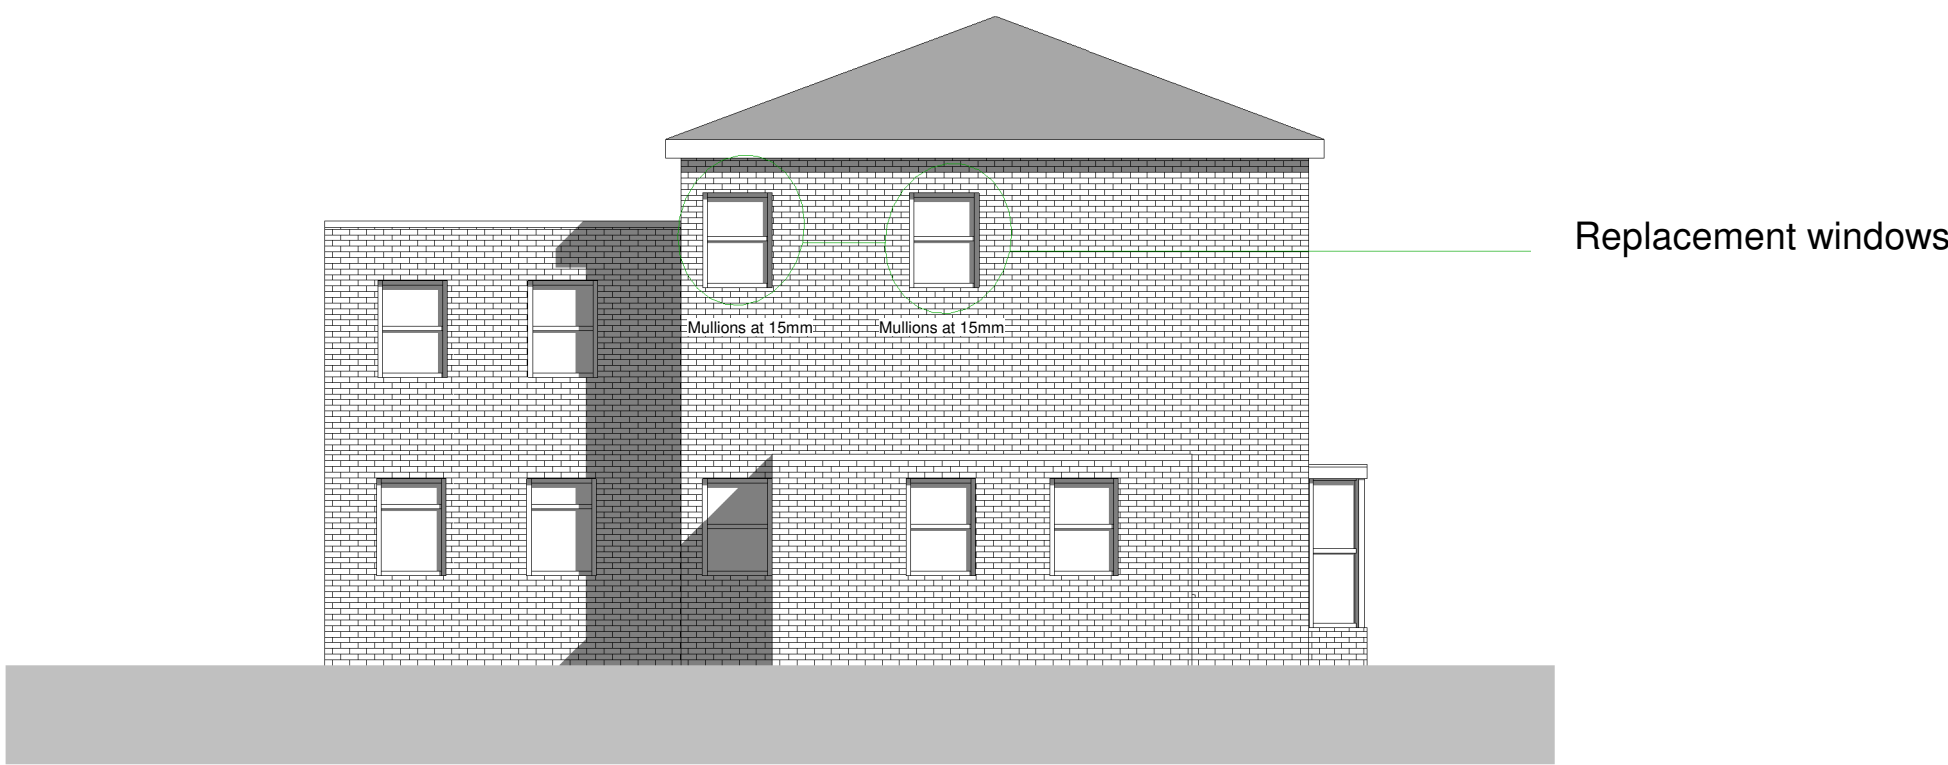

Front elevation - Proposed
1 : 100



West elevation - Proposed
1 : 100



SITE PLAN 1:500



LOCATION PLAN 1:1250

DISCLAIMER THESE ARE THE PLANNING DRAWINGS AND SHOULD NOT BE USED FOR STRUCURAL CALCULATIONS OR ANY ENGINEERING PURPOSES.	IMPORTANT NOTE: 1- ALL GUTTERS, FOUNDATIONS AND DOWN PIPES TO REMAIN WITHIN THE BOUNDARY LINES OF THE SUBJECT PROPERTY 2- ALL PLANS ARE SUBJECT TO FULL PLANS APPROVAL BY BUILDING CONTROL, NOT BUILDING NOTICE.	Revision	Description	Date	DESCRIPTION: Replacement Windows	CLIENT / JOB ADDRESS: MR SURESH NATH FLAT 6 CLEVELAND LODGE UXBRIDGE UB8 2DW	DRAWING TITLE		PLANNING APPLICATION	
							SCALE	1:100, 1:500 & 1:1250 @A1		
							DATE	NOV/2021		
							REF	A101 + A102		
							DRAFT	1		
THIS DRAWING IS SUBJECT TO COPYRIGHT DO NOT REPRODUCE THIS DRAWING WITHOUT PRIOR PERMISSION FROM ARCHITECT										