


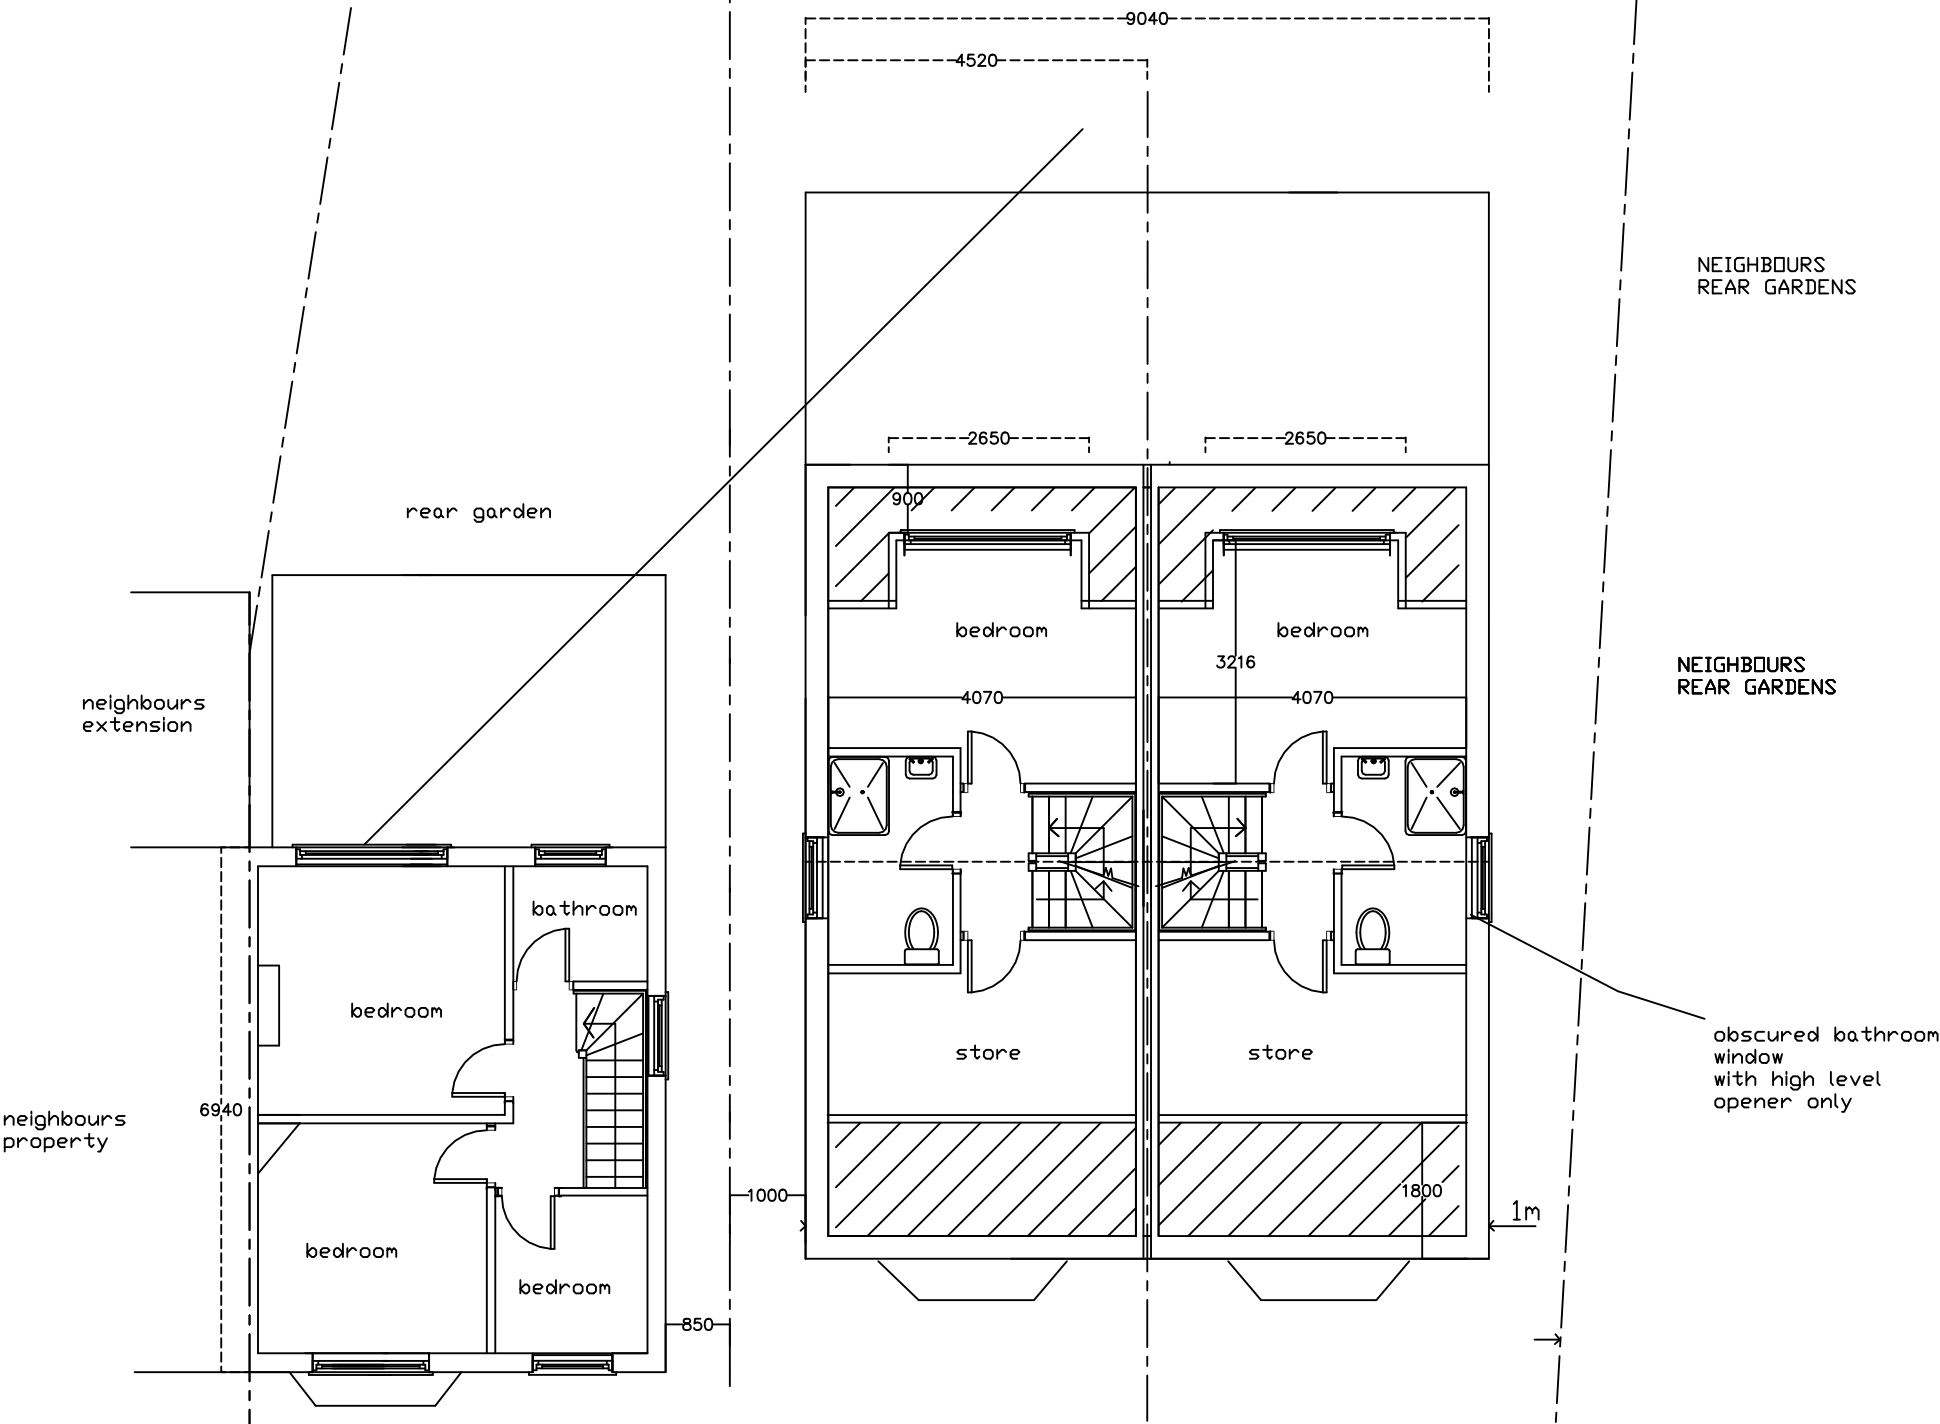

A3 PAPER

Proposed Second Floor Plan

JAC Associates
Property Consultants

Mob: 07779 653101

Project
27 Princes Park Avenue Hayes MIDDX

Client
Mr Tel:

Drawing Title
Proposed New Dwelling

Drawing Number
princesparkave-27 / 4 REV M proposed SECOND

Scale	Date
1 : 100	19-11-20

All dimensions and information contained in these plans should be checked on site and with the Local Authority prior to commencing any building works. The works may also be covered by the Town and Country Planning Acts, Building Acts and The Party Wall Act. No works should be commenced prior to obtaining all necessary consents.