


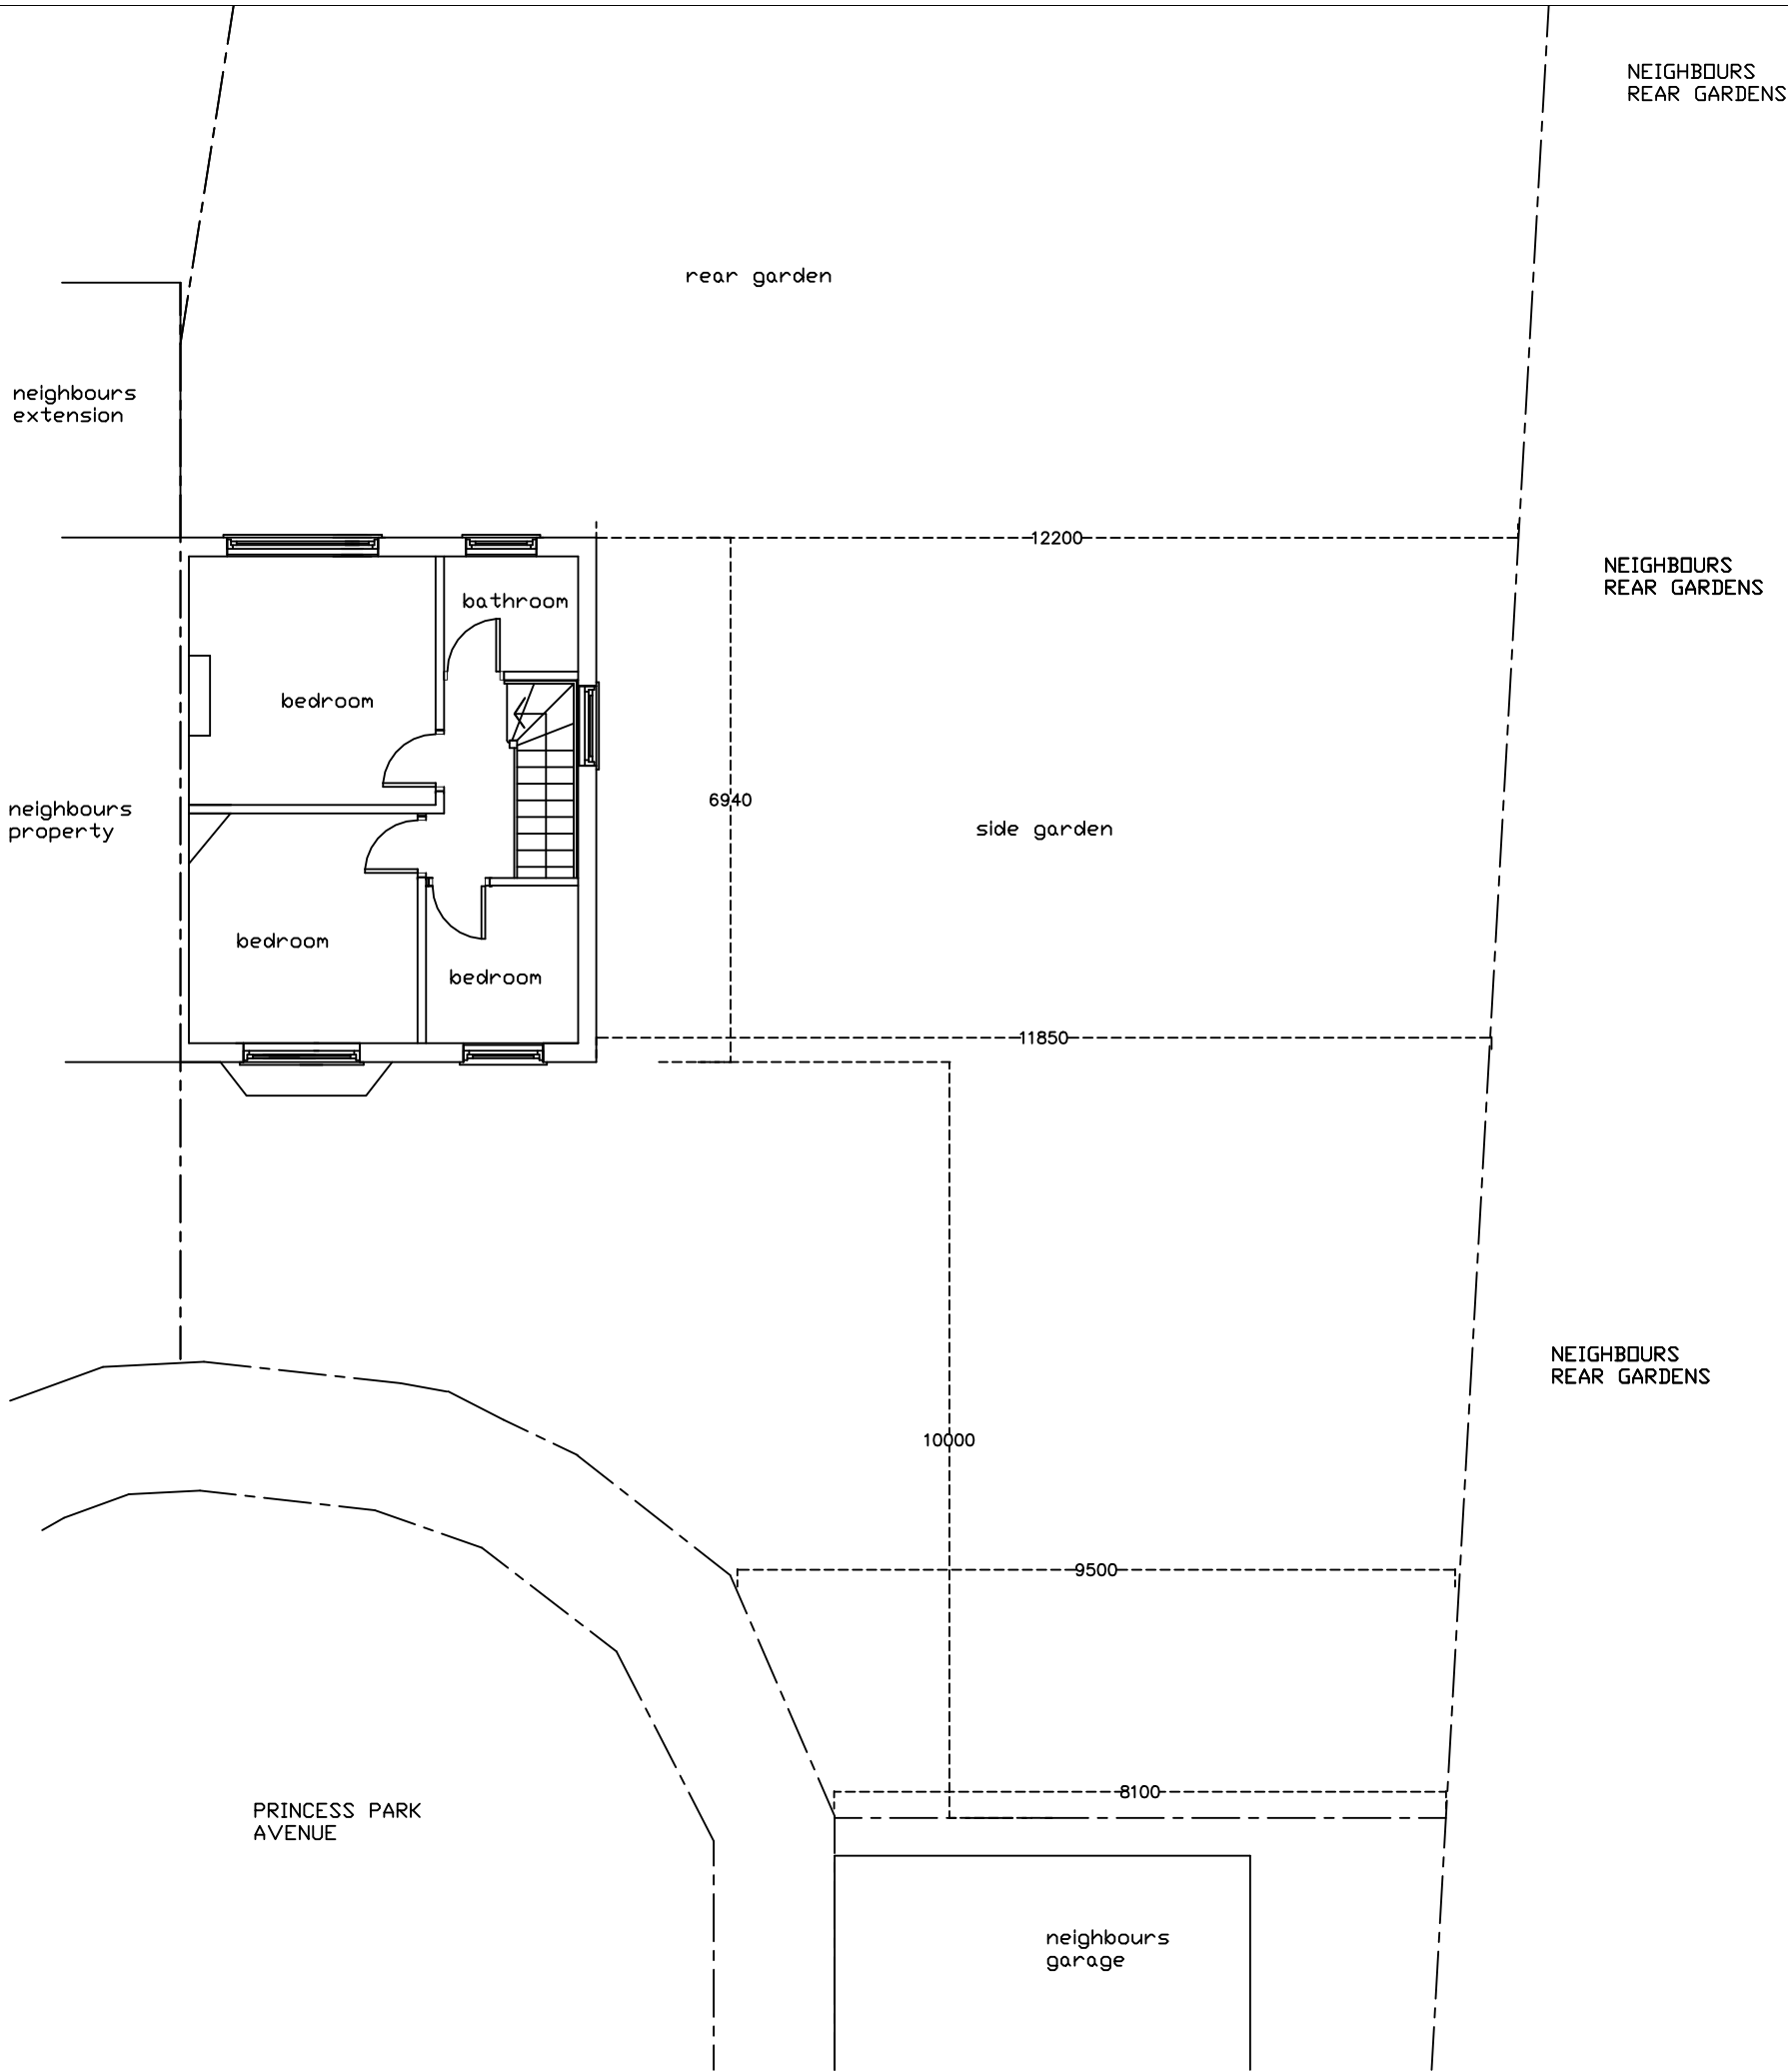

A3 PAPER

Existing First
Floor Plan

JAC Associates
Property Consultants

Mob: 07779 653101

Project

27 Princes Park Avenue
Hayes
MIDDX

Client

Mr
Tel:

Drawing Title

Proposed New Dwelling

Drawing Number

princesparkave-27 /2
existing first

Scale	Date
1 : 100	10-03-20

All dimensions and information contained in these plans should be checked on site and with the Local Authority prior to commencing any building works. The works may also be covered by the Town and Country Planning Acts, Building Acts and The Party Wall Act. No works should be commenced prior to obtaining all necessary consents.