


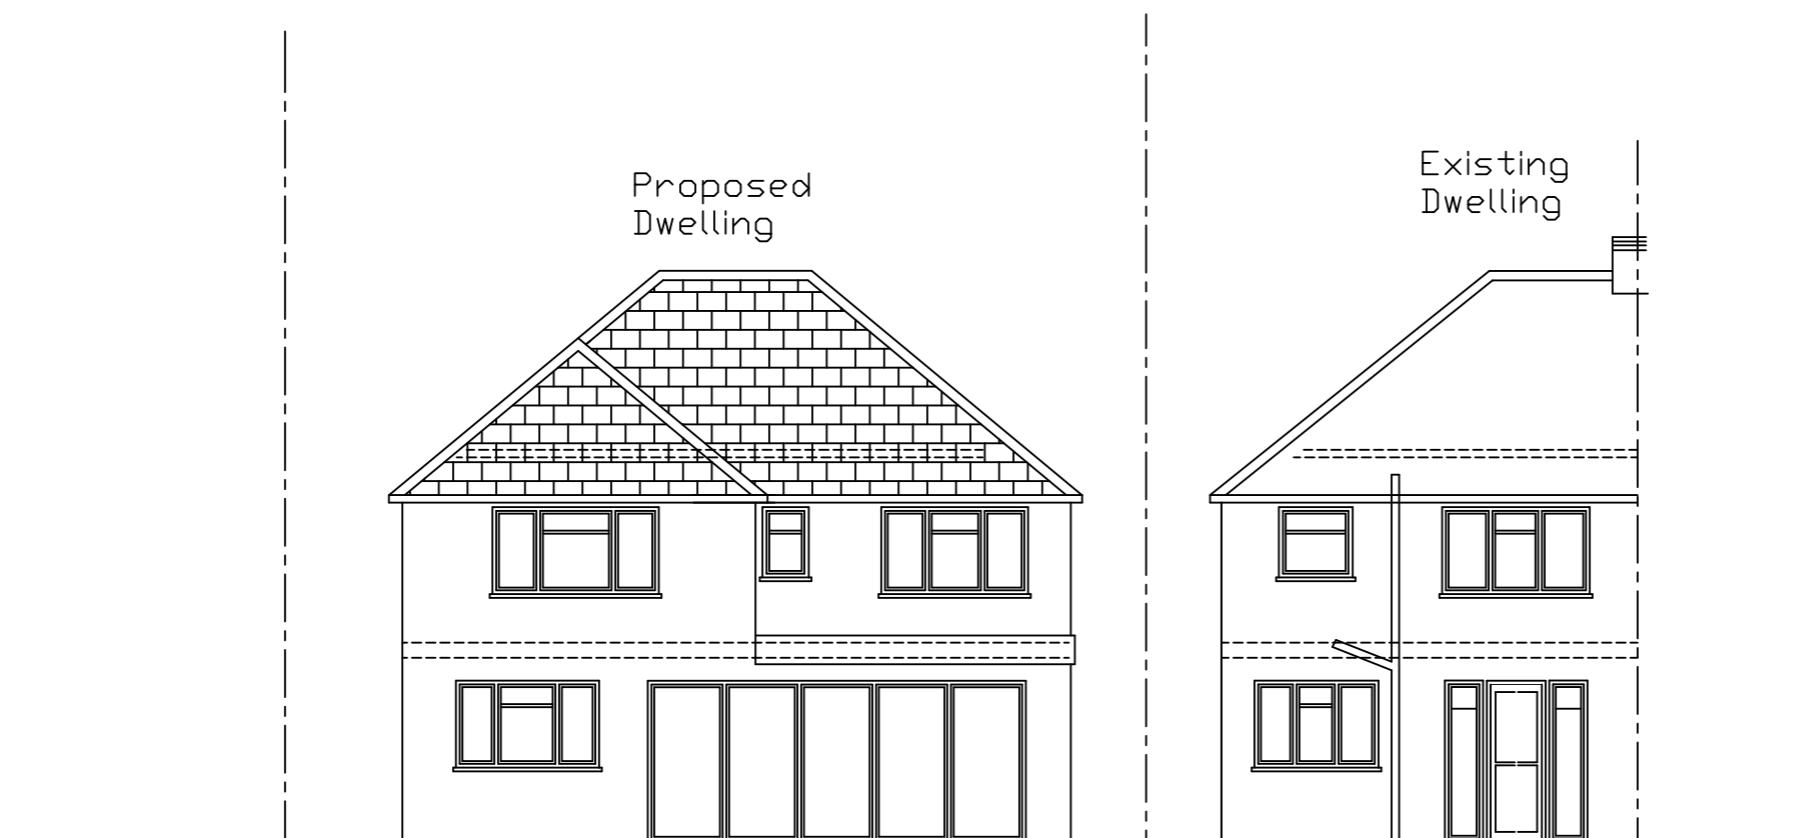

A3 PAPER

Proposed  
Elevations

Proposed Front Elevation



Proposed Rear Elevation

**JAC Associates**

Property Consultants

Mob: 07779 653101

Project

27 Princes Park Avenue  
Hayes  
MIDDX

Client

Mr  
Tel:

Drawing Title

Proposed New Dwelling

Drawing Number

princesparkave-27 / 6 REV E  
proposed elevations

Scale

1 : 100

Date

18-08-20

All dimensions and information contained in these plans should be checked on site and with the Local Authority prior to commencing any building works. The works may also be covered by the Town and Country Planning Acts, Building Acts and The Party Wall Act. No works should be commenced prior to obtaining all necessary consents.