


Reproduced by permission of Ordnance Survey on behalf of the Controller of Her Majesty's Stationery Office
All rights reserved. © Crown Copyright licence no. 100022432

SITE AREA PLAN
0 1:50,000 1km 2



SITE PHOTOGRAPH

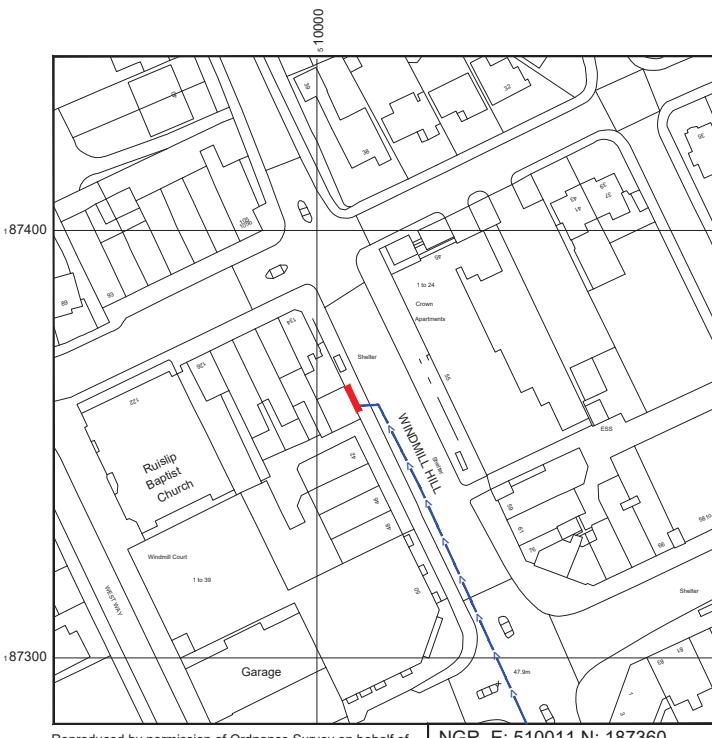

Reproduced by permission of Ordnance Survey on behalf of
the Controller of Her Majesty's Stationery Office
All rights reserved. © Crown Copyright licence no. 100022432

SITE LOCATION PLAN
0 1:1250 25m 50



GOOGLE MAPS QR CODE

GOOGLE MAPS - <https://goo.gl/maps/CE3Nygh8NYNVQwfN8>

GOOGLE STREETVIEW - <https://goo.gl/maps/hDZfztG7HRV5dVxLA>

NOTES:

1. ALL DIMENSIONS IN MM UNLESS OTHERWISE NOTED.

DIRECTIONS TO SITE:

Head east on M40. Continue onto Western Ave/A40. Use the left lane to take the A4180 slip road to Heathrow Airport/Hayes/Southall/Yeading. At the roundabout, take the 1st exit onto W End Rd/A4180. Turn right onto Cornwall Rd. Turn left to stay on Cornwall Rd. At the roundabout, take the 1st exit onto Victoria Rd. Continue onto Windmill Hill and site location is on the left hand side.

Site Provider's Property Boundary:



Access Route To Site:



Access Route:



Master:	MBNL / EE / H3G	Project:	Purpose of Issue:	Issue
M001	MBNL	H3G 5G UNILATERAL	Planning	A
Date:	22/05/2020	Revision / Upgrade Description:	First Issue - Site nomination dated: TBC	
Drawn:	CDN			
Checked:	DH			
Approved:	SD			

Hutchison 3G UK Limited
Star House, 20 Grenfell Road
Maidenhead, SL6 1EH
Tel: 01628 765 000
Fax: 01628 765 001

H3G Base Station Information line:
0845 043000
Available 8am-8pm Monday to Friday



Design Consultant & Principal Contractor:

WHP Telecoms
Unit 1 Maple Park,
Low Fields Avenue, Leeds
LS2 6HH
Tel: 01133023550
e-mail: info@whptelecoms.com

Site Name: **OUTSIDE DAYTONA MOTORCYCLES**

Site ID: **HGN10042**


Address: **42-48, WINDMILL HILL,
EASTCOTE VILLAGE, NORTHWOOD,
HILLINGDON,
GREATER LONDON,
HA4 8PT**

Title: **002 SITE LOCATION PLAN**


Project: **H3G 5G UNILATERAL**

Purpose of Issue: **GENERAL ARRANGEMENT**

EE Cell ID:	MBNL Cell ID:	3UK Cell ID:
N/A	N/A	N/A
Master Drawing No: HGN10042_M001		Issue: A

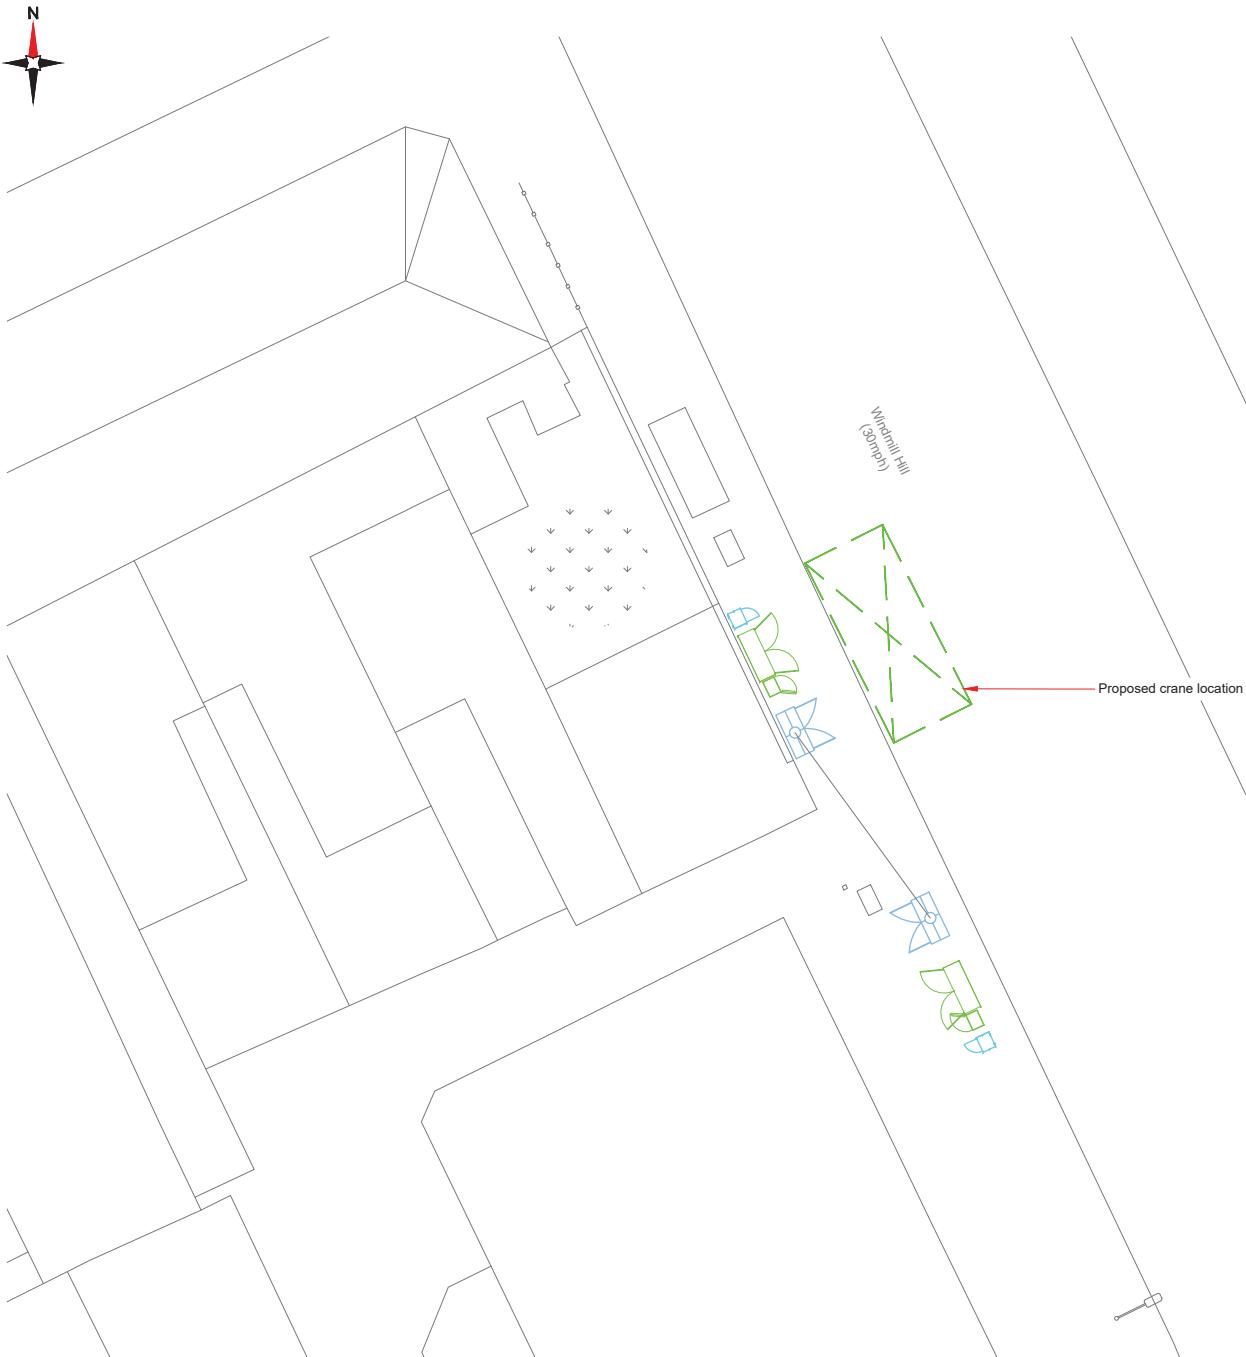

NOTES:		
1. ALL DIMENSIONS IN MM UNLESS OTHERWISE NOTED.		
PROPOSED CRANE OR CHERRY PICKER LOCATION:		
Master:	MBNL / EE / H3G	Project:
M001	MBNL	H3G 5G UNILATERAL
Date:	22/05/2020	Purpose of Issue:
Drawn:	CDN	Planning
Checked:	DH	Issue:
Approved:	SD	A
Hutchison 3G UK Limited		
Star House, 20 Grenfell Road		
Maidenhead, SL6 1EH		
Tel: 01628 765 000		
Fax: 01628 765 001		
H3G Base Station Information line:		
0845 6043000		
Available 8am-8pm Monday to Friday		
Design Consultant & Principal Contractor:		
WHP Telecoms		
Unit 1 Maple Park,		
Low Fields Avenue, Leeds		
LS12 6HH		
Tel: 01133023550		
e-mail: info@whptelecoms.com		
Site Name:		
OUTSIDE DAYTONA MOTORCYCLES		
Site ID:		
HGN10042		
Address:		
42-48, WINDMILL HILL,		
EASTCOTE VILLAGE, NORTHWOOD,		
HILLINGDON,		
GREATER LONDON,		
HA4 8PT		
Title:		
005 CHERRY PICKER & CRANE LOCATION		
Project:		
H3G 5G UNILATERAL		
Purpose of Issue:		
GENERAL ARRANGEMENT		
EE Cell ID:	MBNL Cell ID:	3UK Cell ID:
N/A	N/A	N/A
Master Drawing No:	HGN10042_M001	Issue:
		A

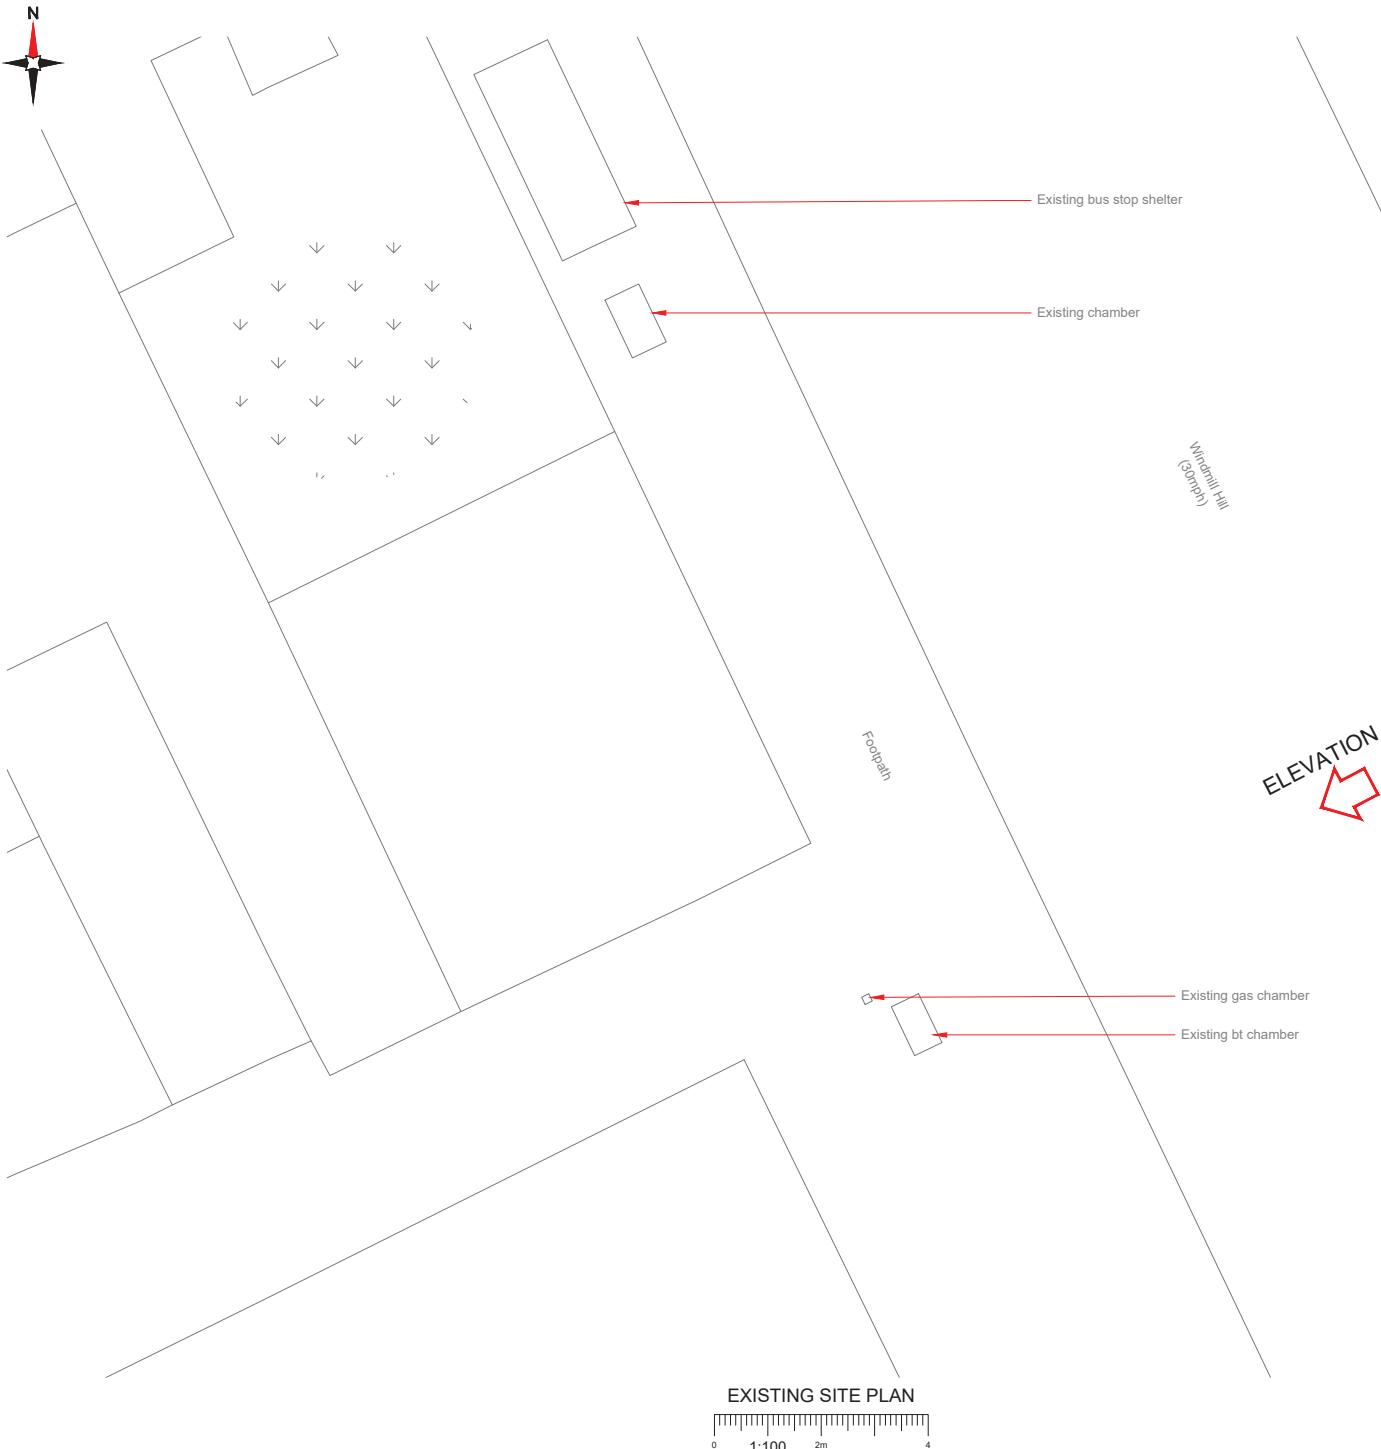

NOTES:

- ALL DIMENSIONS IN MM UNLESS OTHERWISE NOTED.

Master:	MBNL / EE / HGS	Project:	Purpose of Issue:	Issue
M001	MBNL	H3G 5G UNILATERAL	Planning	A
Date:	22/05/2020	Revision / Upgrade Description:	First Issue - Site nomination dated: TBC	
Drawn:	CDN			
Checked:	DH			
Approved:	SD			

Hutchison 3G UK Limited
Star House, 20 Grenfell Road
Maidenhead, SL6 1EH
Tel: 01628 765 000
Fax: 01628 765 001

H3G Base Station Information line:
0845 6043000
Available 8am-8pm Monday to Friday



Design Consultant & Principal Contractor:
WHP Telecoms
Unit 1 Maple Park,
Low Fields Avenue, Leeds
LS12 6HH
Tel: 01133023550
e-mail: info@whptelecoms.com



Site Name:
OUTSIDE DAYTONA MOTORCYCLES

Site ID:
HGN10042


Address:
**42-48, WINDMILL HILL,
EASTCOTE VILLAGE, NORTHWOOD,
HILLINGDON,
GREATER LONDON,
HA4 8PT**

Title:
100 EXISTING SITE PLAN


Project:
H3G 5G UNILATERAL


Purpose of Issue:
GENERAL ARRANGEMENT

EE Cell ID:	MBNL Cell ID:	3UK Cell ID:
N/A	N/A	N/A
Master Drawing No: HGN10042_M001		Issue: A

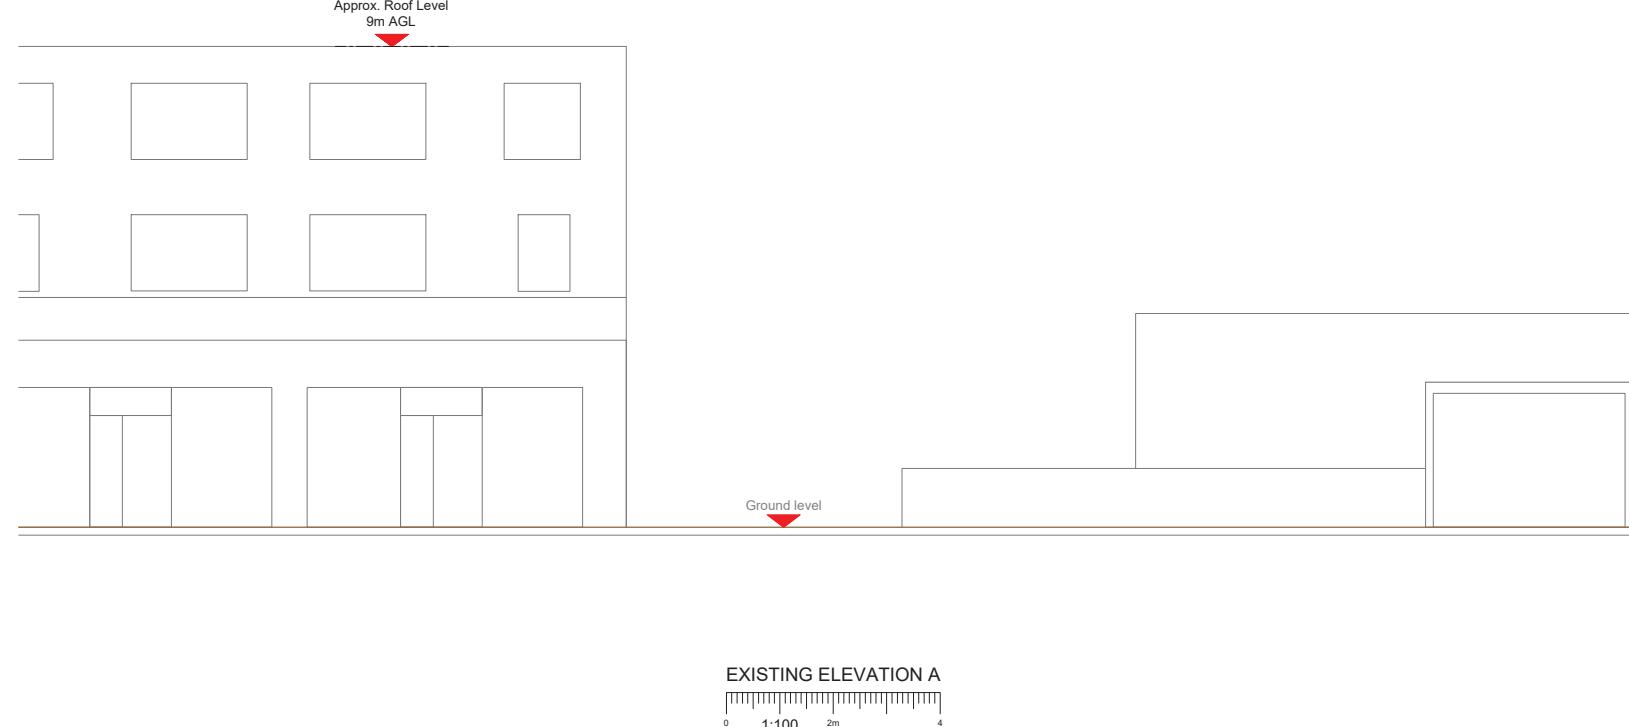

NOTES:						
1. ALL DIMENSIONS IN MM UNLESS OTHERWISE NOTED.						
Master:	MBNL / EE / H03	Project:	Purpose of Issue:	Issue		
M001	MBNL	H3G 5G UNILATERAL	Planning	A		
Date:	22/05/2020	Revision / Upgrade Description:	First Issue - Site nomination dated: TBC			
Drawn:	CDN					
Checked:	DH					
Approved:	SD					
 Hutchison 3G UK Limited Star House, 20 Grenfell Road Maidenhead, SL6 1EH Tel: 01628 765 000 Fax: 01628 765 001 H3G Base Station Information line: 0845 6043000 Available 8am-8pm Monday to Friday						
 Design Consultant & Principal Contractor: WHP Telecoms Unit 1 Maple Park, Low Fields Avenue, Leeds LS12 6HH Tel: 01133023550 e-mail: info@whptelecoms.com						
Site Name: OUTSIDE DAYTONA MOTORCYCLES Site ID: HGN10042 Address: 42-48, WINDMILL HILL, EASTCOTE VILLAGE, NORTHWOOD, HILLINGDON, GREATER LONDON, HA4 8PT Title: 150 EXISTING ELEVATION A Project: H3G 5G UNILATERAL Purpose of Issue: GENERAL ARRANGEMENT EE Cell ID: N/A MBNL Cell ID: N/A 3UK Cell ID: N/A Master Drawing No: HGN10042_M001 Issue: A						

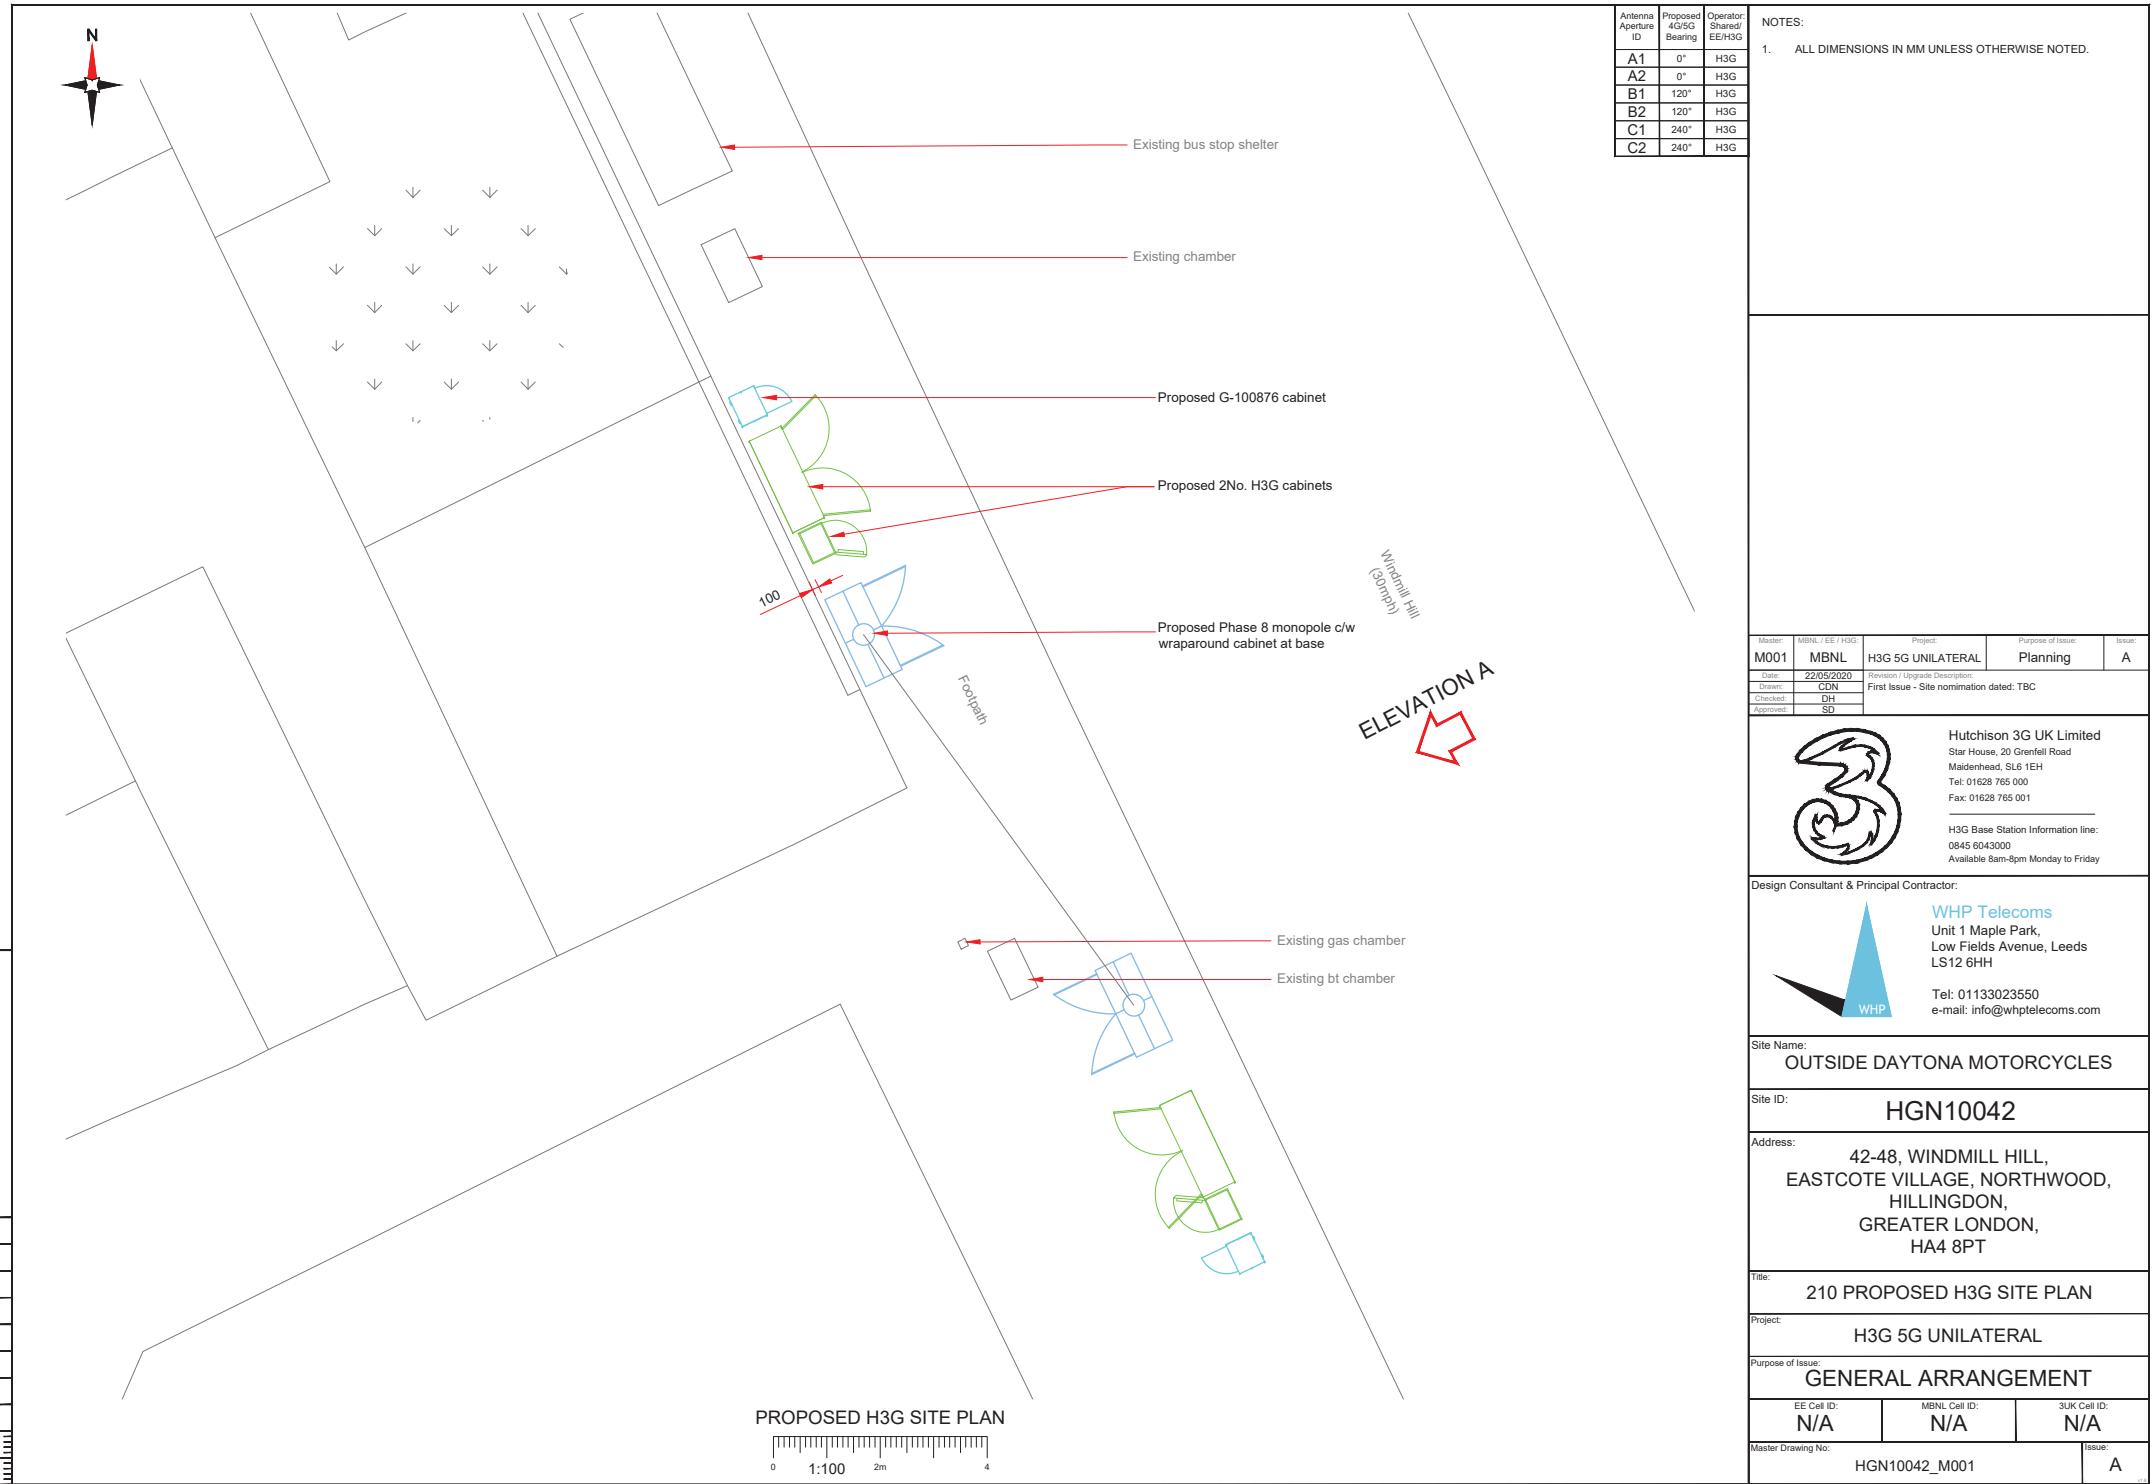

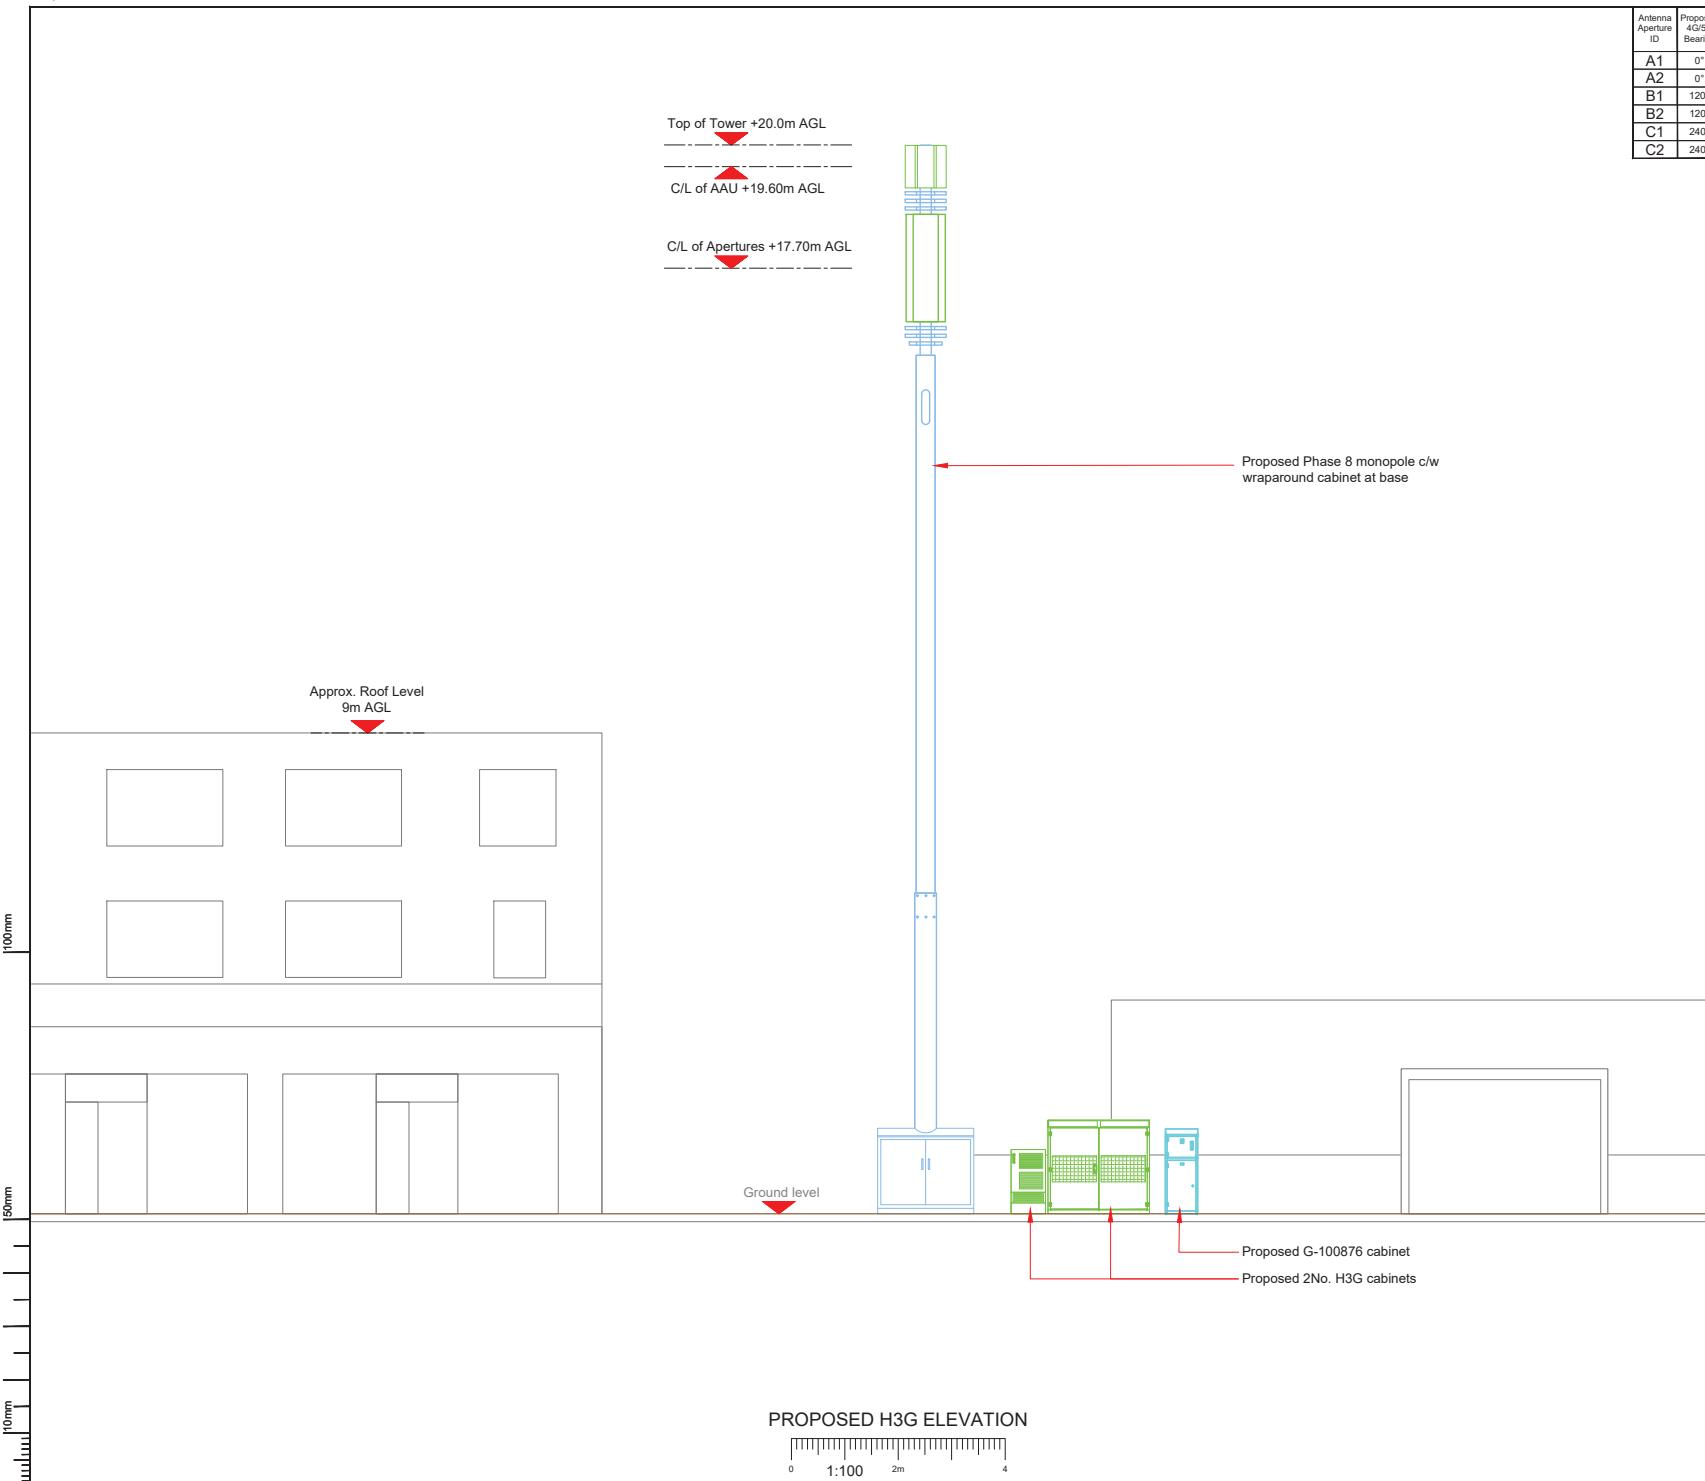

Antenna Aperture ID	Proposed 4G/5G Bearing	Operator Shared EE/H3G
A1	0°	H3G
A2	0°	H3G
B1	120°	H3G
B2	120°	H3G
C1	240°	H3G
C2	240°	H3G

NOT

1. ALL DIMENSIONS IN MM UNLESS OTHERWISE NOTED.

Master:	MBNL / EE / H3G:	Project:	Purpose of Issue:	Issue:
M001	MBNL	H3G 5G UNILATERAL	Planning	A
Date:	22/05/2020	Revision / Upgrade Description:		
Drawn:	CDN	First Issue - Site nomination dated:	TBC	
Checked:	DH			
Approved:	SD			

Hutchison 3G UK Limited
Star House, 20 Grenfell Road
Maidenhead, SL6 1EH
Tel: 01628 765 000
Fax: 01628 765 001

H3G Base Station Information line:
0845 6043000
Available 8am-8pm Monday to Friday

tractor:
WHP Telecoms
Unit 1 Maple Park,
Low Fields Avenue, Leeds
LS12 6HH

Tel: 01133023550

Site Name: **OUTSIDE DAYTONA MOTORCYCLES**

Site ID: HGN10042

Address: 42-48, WINDMILL HILL,
EASTCOTE VILLAGE, NORTHWOOD,
HILLINGDON,
GREATER LONDON,
HA4 8PT

Title: 260 PROPOSED H3G ELEVATION

Project:

HSG 5G UNILATERAL

GENERAL ARRANGEMENT		
EE Cell ID: N/A	MBNL Cell ID: N/A	3UK Cell ID: N/A
Master Drawing No: HGN10042_M001		Issue: A