


SITE LOCATION




Reproduced by permission of Ordnance Survey on behalf of the Controller of Her Majesty's Stationary Office  
All rights reserved. © Crown Copyright licence no. 100062043

SITE AREA PLAN

 


SITE PHOTOGRAPH

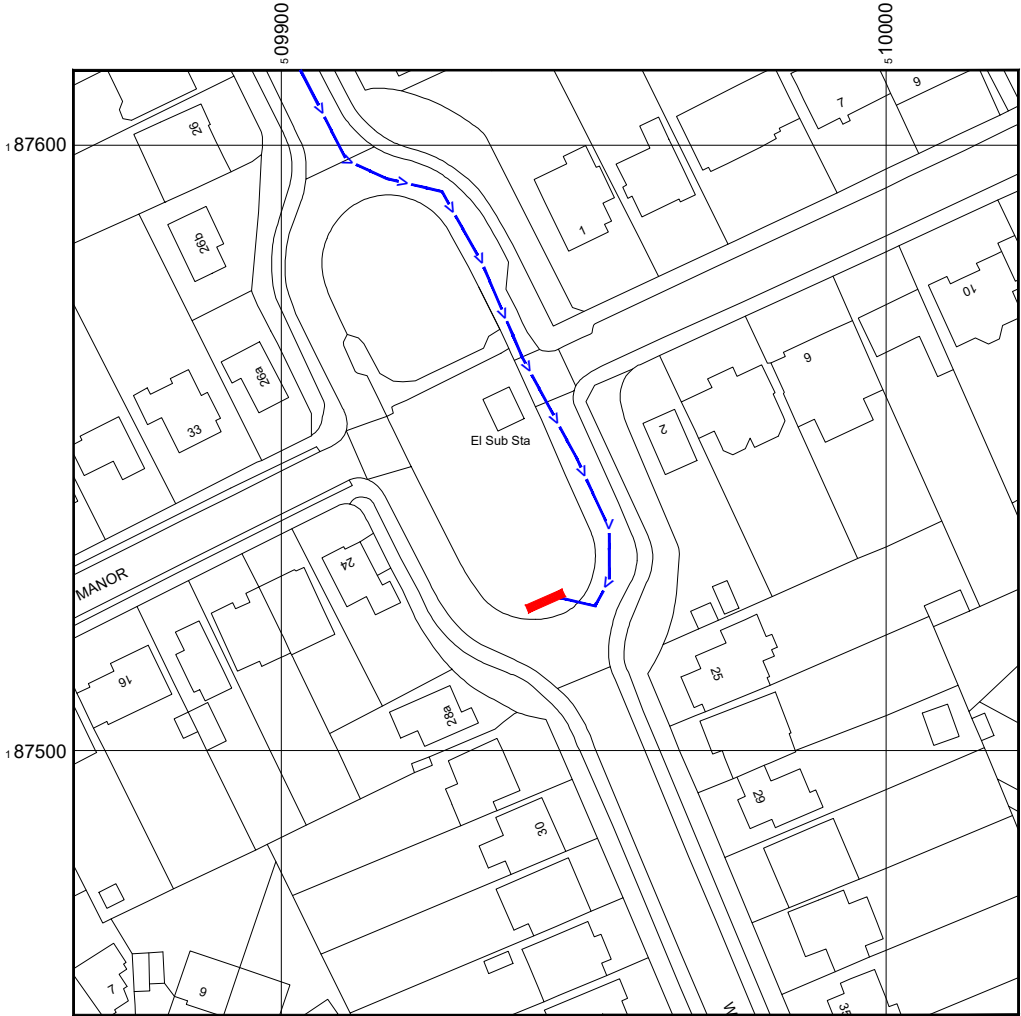

Reproduced by permission of Ordnance Survey on behalf of  
the Controller of Her Majesty's Stationary Office  
All rights reserved. © Crown Copyright licence no. 100062043

NGR E: 509948 N: 187526

SITE LOCATION PLAN

 

GOOGLE MAPS QR CODE

GOOGLE MAPS - <https://goo.gl/maps/qQJ9Ctp6ZAeLBCwx5>

GOOGLE STREETVIEW - <https://goo.gl/maps/zns5AXJery2EaudE6>

NOTES:

1. ALL DIMENSIONS IN MM UNLESS OTHERWISE NOTED.

DIRECTIONS TO SITE:

Head east on M40. Continue onto Western Ave/A40. Take the B467 exit toward Uxbridge/Hareld/Ruislip/Ickenham. At Swakeleys Roundabout, take the 1st exit onto Swakeleys Rd/B467. At the roundabout, take the 2nd exit and stay on Swakeleys Rd/B467. Turn left onto High Rd/B466. At the roundabout, take the 1st exit onto Ickenham Rd/B466. Turn left onto High St/A4180. At the roundabout, take the 3rd exit onto Eastcote Rd/B466. At the roundabout, take the 3rd exit onto Windmill Hill. Follow Windmill Hill and site location is on the right hand side.

Site Provider's  
Property Boundary:



Access Route To Site:



Access Route:



Master:	MBNL / EE / H3G:	Project:	Purpose of Issue:	Issue:
M005	MBNL	H3G 5G UNILATERAL	Planning	E
Date:	29/03/2021	Revision / Upgrade Description:		
Drawn:	CDN	Pole location amended		
Checked:	DH			
Approved:	SD			
Master:	MBNL / EE / H3G:	Project:	Purpose of Issue:	Issue:
M004	MBNL	H3G 5G UNILATERAL	Planning	D
Date:	15/10/2020	Revision / Upgrade Description:		
Drawn:	CDN	Azimuths changed		
Checked:	DH			
Approved:	SD			
Master:	MBNL / EE / H3G:	Project:	Purpose of Issue:	Issue:
M003	MBNL	H3G 5G UNILATERAL	Planning	C
Date:	18/07/2020	Revision / Upgrade Description:		
Drawn:	CDN	Amended		
Checked:	DH			
Approved:	SD			
Master:	MBNL / EE / H3G:	Project:	Purpose of Issue:	Issue:
M002	MBNL	H3G 5G UNILATERAL	Planning	B
Date:	22/05/2020	Revision / Upgrade Description:		
Drawn:	CDN	Amended		
Checked:	DH			
Approved:	SD			
Master:	MBNL / EE / H3G:	Project:	Purpose of Issue:	Issue:
M001	MBNL	H3G 5G UNILATERAL	Planning	A
Date:	21/03/2020	Revision / Upgrade Description:		
Drawn:	CDN	First Issue - Site nomination dated: TBC		
Checked:	DH			
Approved:	SD			



Hutchison 3G UK Limited  
Star House, 20 Grenfell Road  
Maidenhead, SL6 1EH  
Tel: 01628 765 000  
Fax: 01628 765 001

H3G Base Station Information line:  
0845 6043000  
Available 8am-8pm Monday to Friday

Design Consultant & Principal Contractor:



WHP Telecoms  
Unit 1 Maple Park,  
Low Fields Avenue, Leeds  
LS12 6HH

Tel: 01133023550  
e-mail: info@whptelecoms.com

Site Name:  
WINDMILL HILL STREETWORKS

Site ID:  
HGN10042

Address:  
WINDMILL HILL, EASTCOTE VILLAGE,  
NORTHWOOD,  
LONDON BOROUGH OF HILLINGDON,  
LONDON, HA4 8PY


Title:  
002 SITE LOCATION PLAN

Project:  
H3G 5G UNILATERAL


Purpose of Issue:  
PLANNING

EE Cell ID: N/A	MBNL Cell ID: N/A	3UK Cell ID: N/A
--------------------	----------------------	---------------------

Master Drawing No: HGN10042_M005	Issue: E
-------------------------------------	-------------

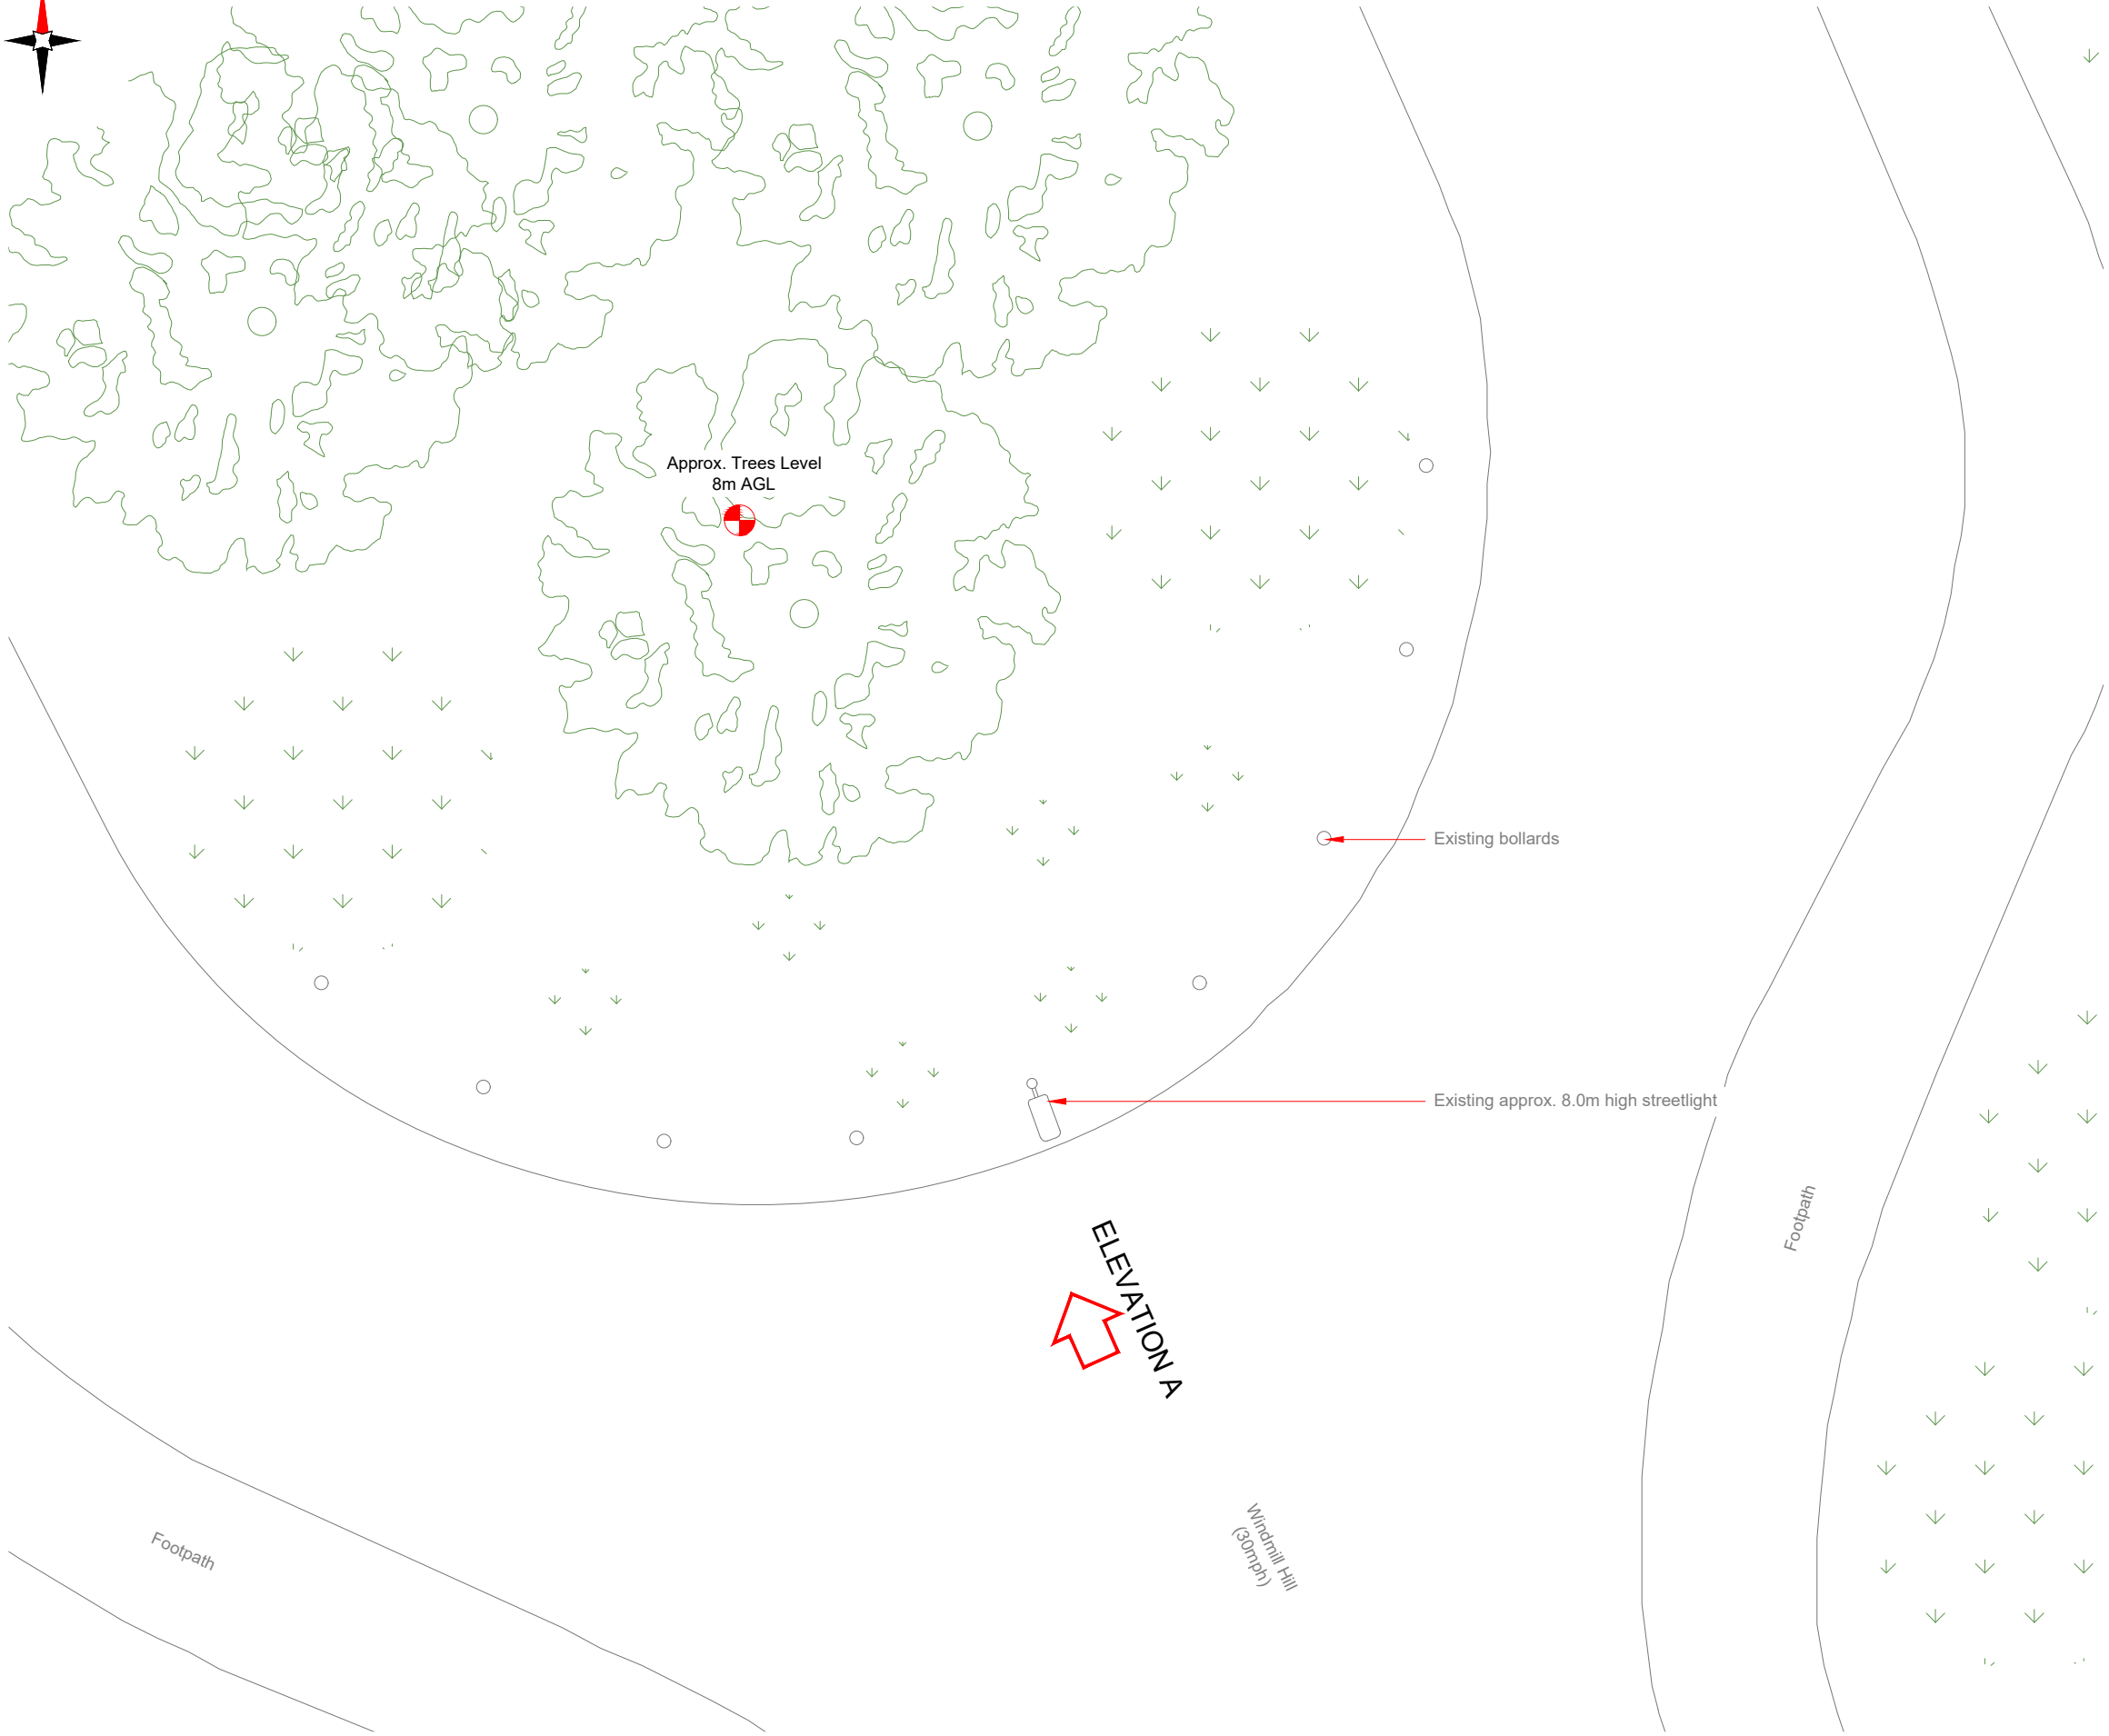

EXISTING SITE PLAN

 

NOTES:

1. ALL DIMENSIONS IN MM UNLESS OTHERWISE NOTED.

Master:	MBNL / EE / H3G:	Project:	Purpose of Issue:	Issue:
M005	MBNL	H3G 5G UNILATERAL	Planning	E
Date:	29/03/2021	Revision / Upgrade Description:		
Drawn:	CDN	Pole location amended		
Checked:	DH			
Approved:	SD			
Master:	MBNL / EE / H3G:	Project:	Purpose of Issue:	Issue:
M004	MBNL	H3G 5G UNILATERAL	Planning	D
Date:	15/10/2020	Revision / Upgrade Description:		
Drawn:	CDN	Azimuths changed		
Checked:	DH			
Approved:	SD			
Master:	MBNL / EE / H3G:	Project:	Purpose of Issue:	Issue:
M003	MBNL	H3G 5G UNILATERAL	Planning	C
Date:	18/07/2020	Revision / Upgrade Description:		
Drawn:	CDN	Amended		
Checked:	DH			
Approved:	SD			
Master:	MBNL / EE / H3G:	Project:	Purpose of Issue:	Issue:
M002	MBNL	H3G 5G UNILATERAL	Planning	B
Date:	22/05/2020	Revision / Upgrade Description:		
Drawn:	CDN	Amended		
Checked:	DH			
Approved:	SD			
Master:	MBNL / EE / H3G:	Project:	Purpose of Issue:	Issue:
M001	MBNL	H3G 5G UNILATERAL	Planning	A
Date:	21/03/2020	Revision / Upgrade Description:		
Drawn:	CDN	First Issue - Site nomination dated: TBC		
Checked:	DH			
Approved:	SD			



Hutchison 3G UK Limited  
Star House, 20 Grenfell Road  
Maidenhead, SL6 1EH  
Tel: 01628 765 000  
Fax: 01628 765 001  
  
H3G Base Station Information line:  
0845 6043000  
Available 8am-8pm Monday to Friday



WHP Telecoms  
Unit 1 Maple Park,  
Low Fields Avenue, Leeds  
LS12 6HH  
  
Tel: 01133023550  
e-mail: info@whptelecoms.com

Site Name:  
WINDMILL HILL STREETWORKS

Site ID:  
HGN10042

Address:  
WINDMILL HILL, EASTCOTE VILLAGE,  
NORTHWOOD,  
LONDON BOROUGH OF HILLINGDON,  
LONDON, HA4 8PY

Title:  
100 EXISTING SITE PLAN

Project:  
H3G 5G UNILATERAL

Purpose of Issue:  
PLANNING

EE Cell ID:	MBNL Cell ID:	3UK Cell ID:
N/A	N/A	N/A

Master Drawing No:  
HGN10042\_M005

Issue:  
E



100mm

150mm

10mm



- NOTES:
- ALL DIMENSIONS IN MM UNLESS OTHERWISE NOTED.

Master:	MBNL / EE / H3G:	Project:	Purpose of Issue:	Issue:
M005	MBNL	H3G 5G UNILATERAL	Planning	E
Date:	29/03/2021	Revision / Upgrade Description:		
Drawn:	CDN	Pole location amended		
Checked:	DH			
Approved:	SD			
Master:	MBNL / EE / H3G:	Project:	Purpose of Issue:	Issue:
M004	MBNL	H3G 5G UNILATERAL	Planning	D
Date:	15/10/2020	Revision / Upgrade Description:		
Drawn:	CDN	Azimuths changed		
Checked:	DH			
Approved:	SD			
Master:	MBNL / EE / H3G:	Project:	Purpose of Issue:	Issue:
M003	MBNL	H3G 5G UNILATERAL	Planning	C
Date:	18/07/2020	Revision / Upgrade Description:		
Drawn:	CDN	Amended		
Checked:	DH			
Approved:	SD			
Master:	MBNL / EE / H3G:	Project:	Purpose of Issue:	Issue:
M002	MBNL	H3G 5G UNILATERAL	Planning	B
Date:	22/05/2020	Revision / Upgrade Description:		
Drawn:	CDN	Amended		
Checked:	DH			
Approved:	SD			
Master:	MBNL / EE / H3G:	Project:	Purpose of Issue:	Issue:
M001	MBNL	H3G 5G UNILATERAL	Planning	A
Date:	21/03/2020	Revision / Upgrade Description:		
Drawn:	CDN	First Issue - Site nomination dated: TBC		
Checked:	DH			
Approved:	SD			



Hutchison 3G UK Limited  
Star House, 20 Grenfell Road  
Maidenhead, SL6 1EH  
Tel: 01628 765 000  
Fax: 01628 765 001

H3G Base Station Information line:  
0845 6043000  
Available 8am-8pm Monday to Friday

Design Consultant & Principal Contractor:



WHP Telecoms  
Unit 1 Maple Park,  
Low Fields Avenue, Leeds  
LS12 6HH

Tel: 01133023550  
e-mail: info@whptelecoms.com

Site Name:  
WINDMILL HILL STREETWORKS

Site ID:  
HGN10042

Address:  
WINDMILL HILL, EASTCOTE VILLAGE,  
NORTHWOOD,  
LONDON BOROUGH OF HILLINGDON,  
LONDON, HA4 8PY

Title:  
150 EXISTING ELEVATION A


Project:  
H3G 5G UNILATERAL

Purpose of Issue:  
PLANNING


EE Cell ID:	MBNL Cell ID:	3UK Cell ID:
N/A	N/A	N/A

Master Drawing No:  
HGN10042\_M005

Issue:  
E

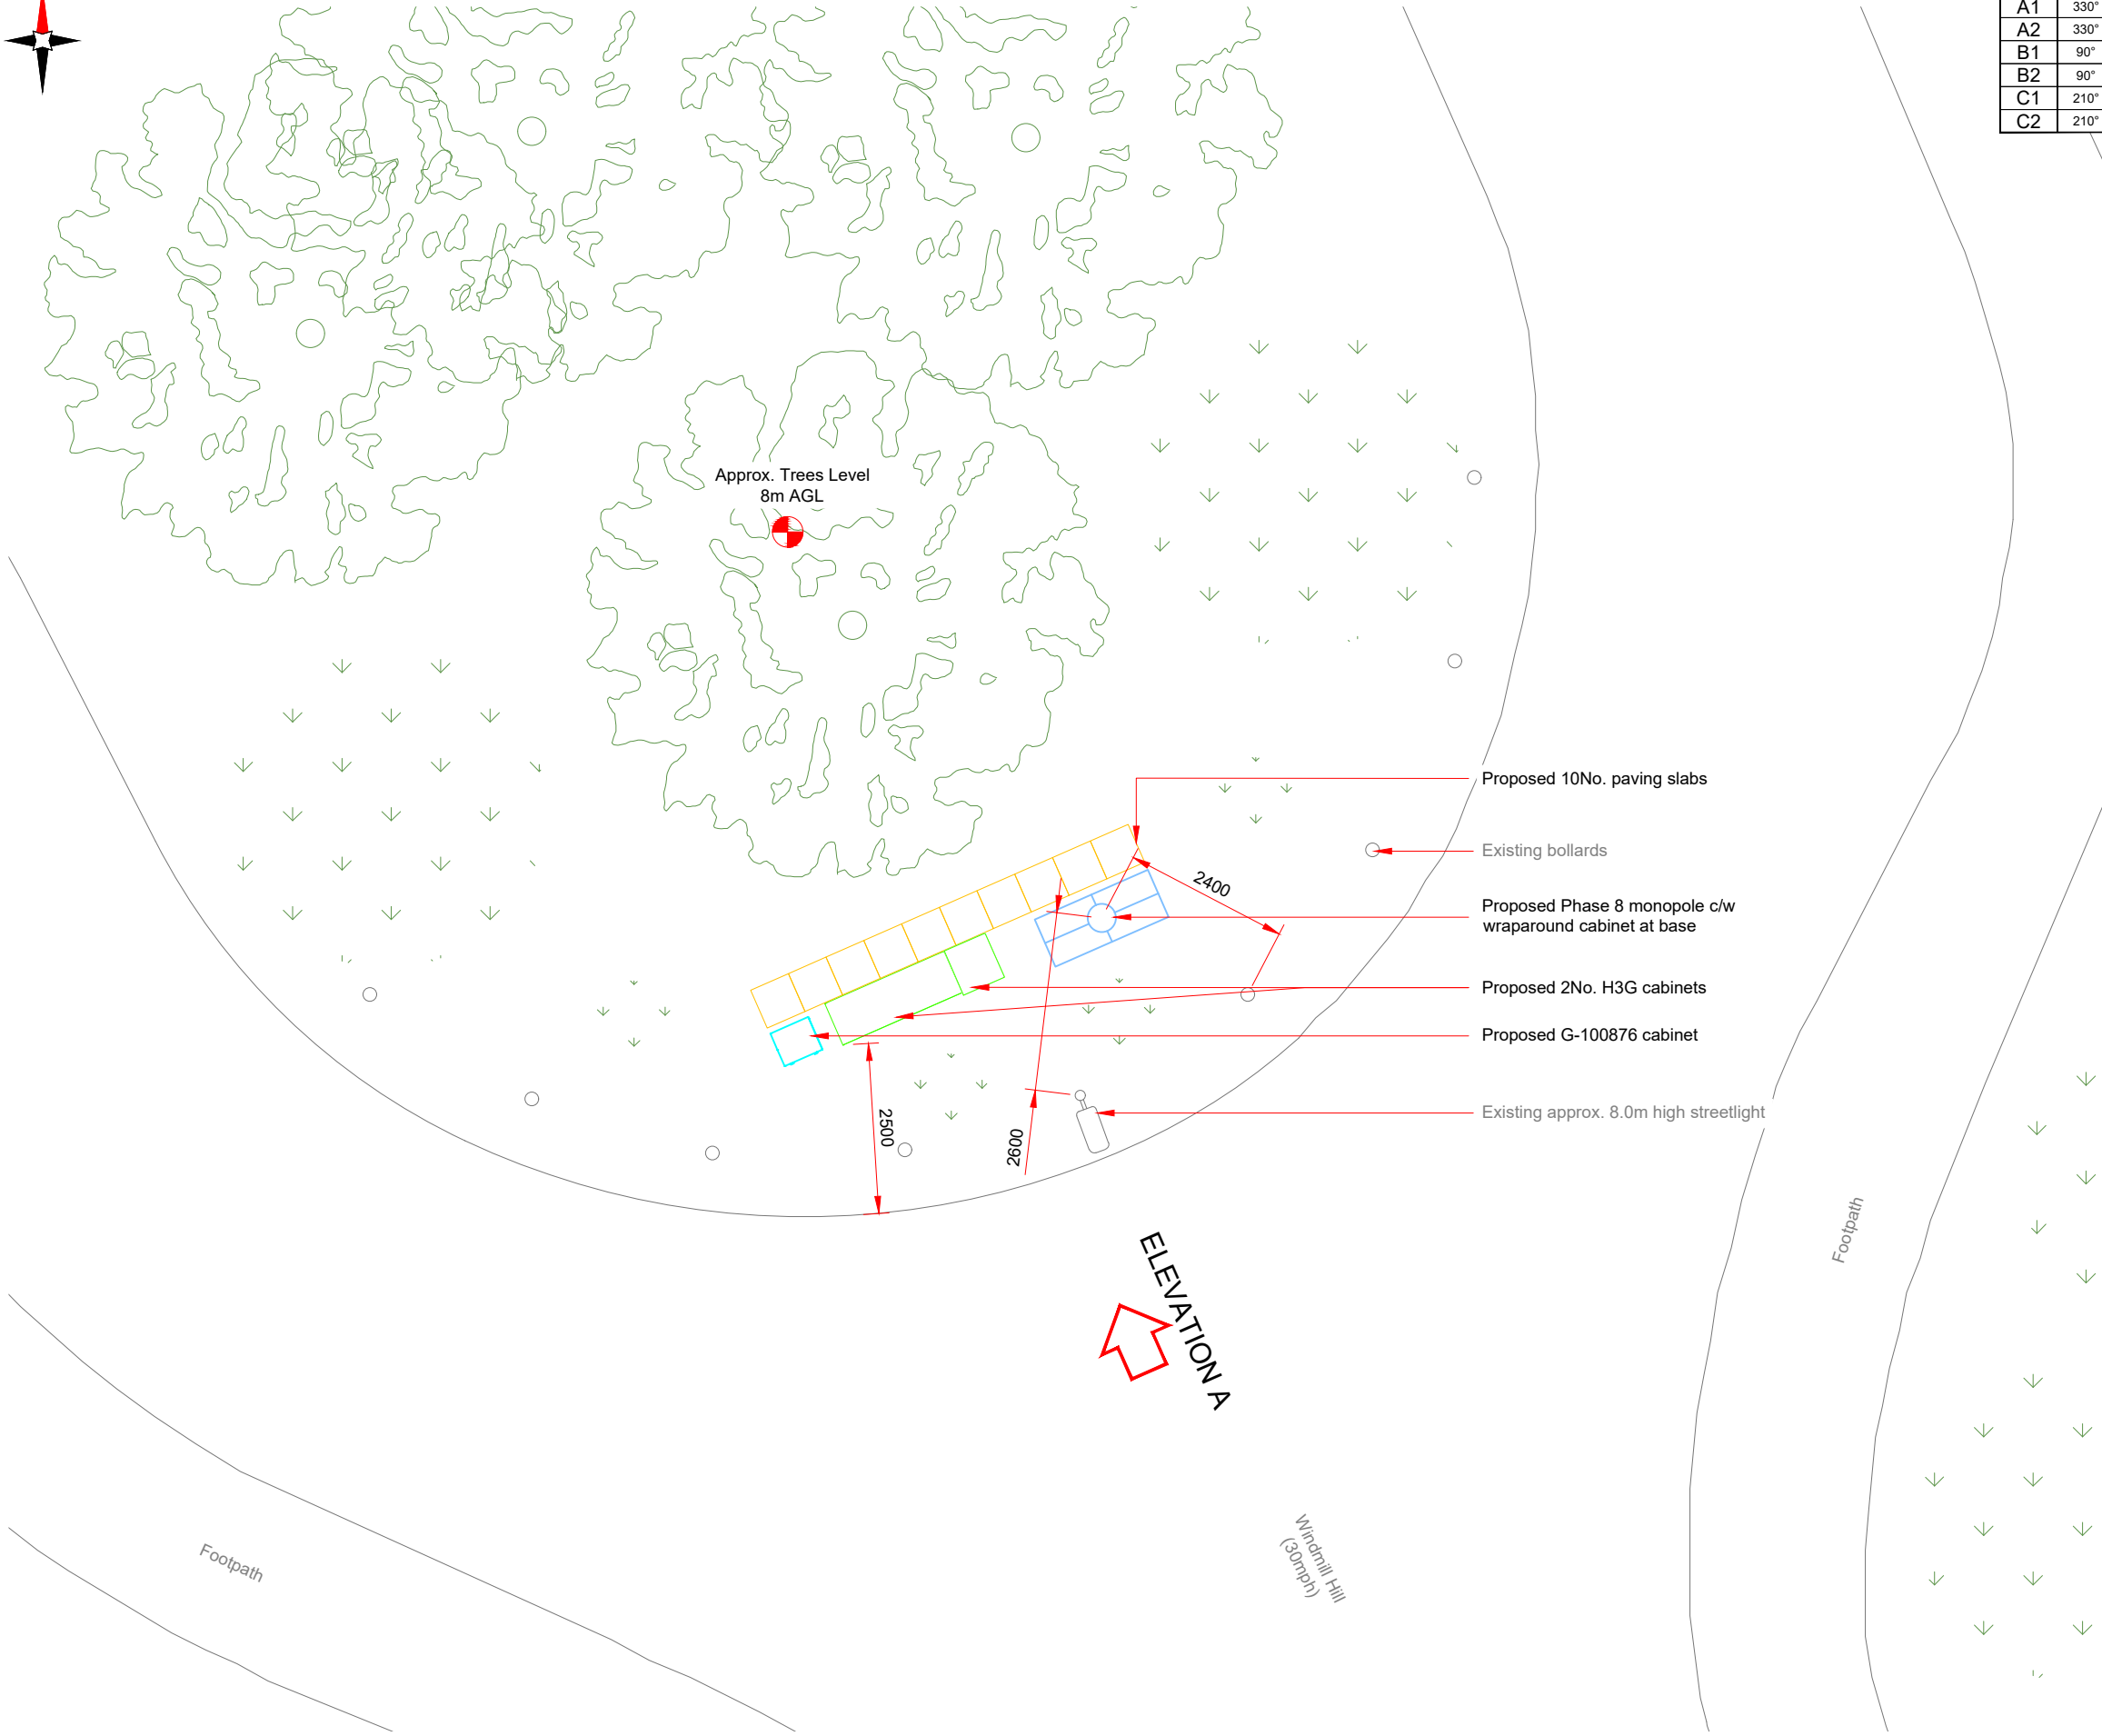

PROPOSED H3G SITE PLAN

 


Antenna Aperture ID	Proposed 4G/5G Bearing	Operator: Shared/ EE/H3G
A1	330°	H3G
A2	330°	H3G
B1	90°	H3G
B2	90°	H3G
C1	210°	H3G
C2	210°	H3G

NOTES:

1. ALL DIMENSIONS IN MM UNLESS OTHERWISE NOTED.


Master: M005	MBNL / EE / H3G: MBNL	Project: H3G 5G UNILATERAL	Purpose of Issue: Planning	Issue: E
Date: 29/03/2021	Revision / Upgrade Description: Pole location amended			
Drawn: CDN				
Checked: DH				
Approved: SD				
Master: M004	MBNL / EE / H3G: MBNL	Project: H3G 5G UNILATERAL	Purpose of Issue: Planning	Issue: D
Date: 15/10/2020	Revision / Upgrade Description: Azimuths changed			
Drawn: CDN				
Checked: DH				
Approved: SD				
Master: M003	MBNL / EE / H3G: MBNL	Project: H3G 5G UNILATERAL	Purpose of Issue: Planning	Issue: C
Date: 18/07/2020	Revision / Upgrade Description: Amended			
Drawn: CDN				
Checked: DH				
Approved: SD				
Master: M002	MBNL / EE / H3G: MBNL	Project: H3G 5G UNILATERAL	Purpose of Issue: Planning	Issue: B
Date: 22/05/2020	Revision / Upgrade Description: Amended			
Drawn: CDN				
Checked: DH				
Approved: SD				
Master: M001	MBNL / EE / H3G: MBNL	Project: H3G 5G UNILATERAL	Purpose of Issue: Planning	Issue: A
Date: 21/03/2020	Revision / Upgrade Description: First Issue - Site nomination dated: TBC			
Drawn: CDN				
Checked: DH				
Approved: SD				



Hutchison 3G UK Limited  
Star House, 20 Grenfell Road  
Maidenhead, SL6 1EH  
Tel: 01628 765 000  
Fax: 01628 765 001

H3G Base Station Information line:  
0845 6043000  
Available 8am-8pm Monday to Friday

Design Consultant & Principal Contractor:



**WHP Telecoms**  
Unit 1 Maple Park,  
Low Fields Avenue, Leeds  
LS12 6HH

Tel: 01133023550  
e-mail: info@whptelecoms.com

Site Name:

WINDMILL HILL STREETWORKS

Site ID:

HGN10042

Address:

WINDMILL HILL, EASTCOTE VILLAGE,  
NORTHWOOD,  
LONDON BOROUGH OF HILLINGDON,  
LONDON, HA4 8PY

Title:

210 PROPOSED H3G SITE PLAN

Project:

H3G 5G UNILATERAL

Purpose of Issue:

PLANNING

EE Cell ID:	MBNL Cell ID:	3UK Cell ID:
N/A	N/A	N/A

Master Drawing No:

HGN10042\_M005


Issue:

E

100mm

50mm

10mm

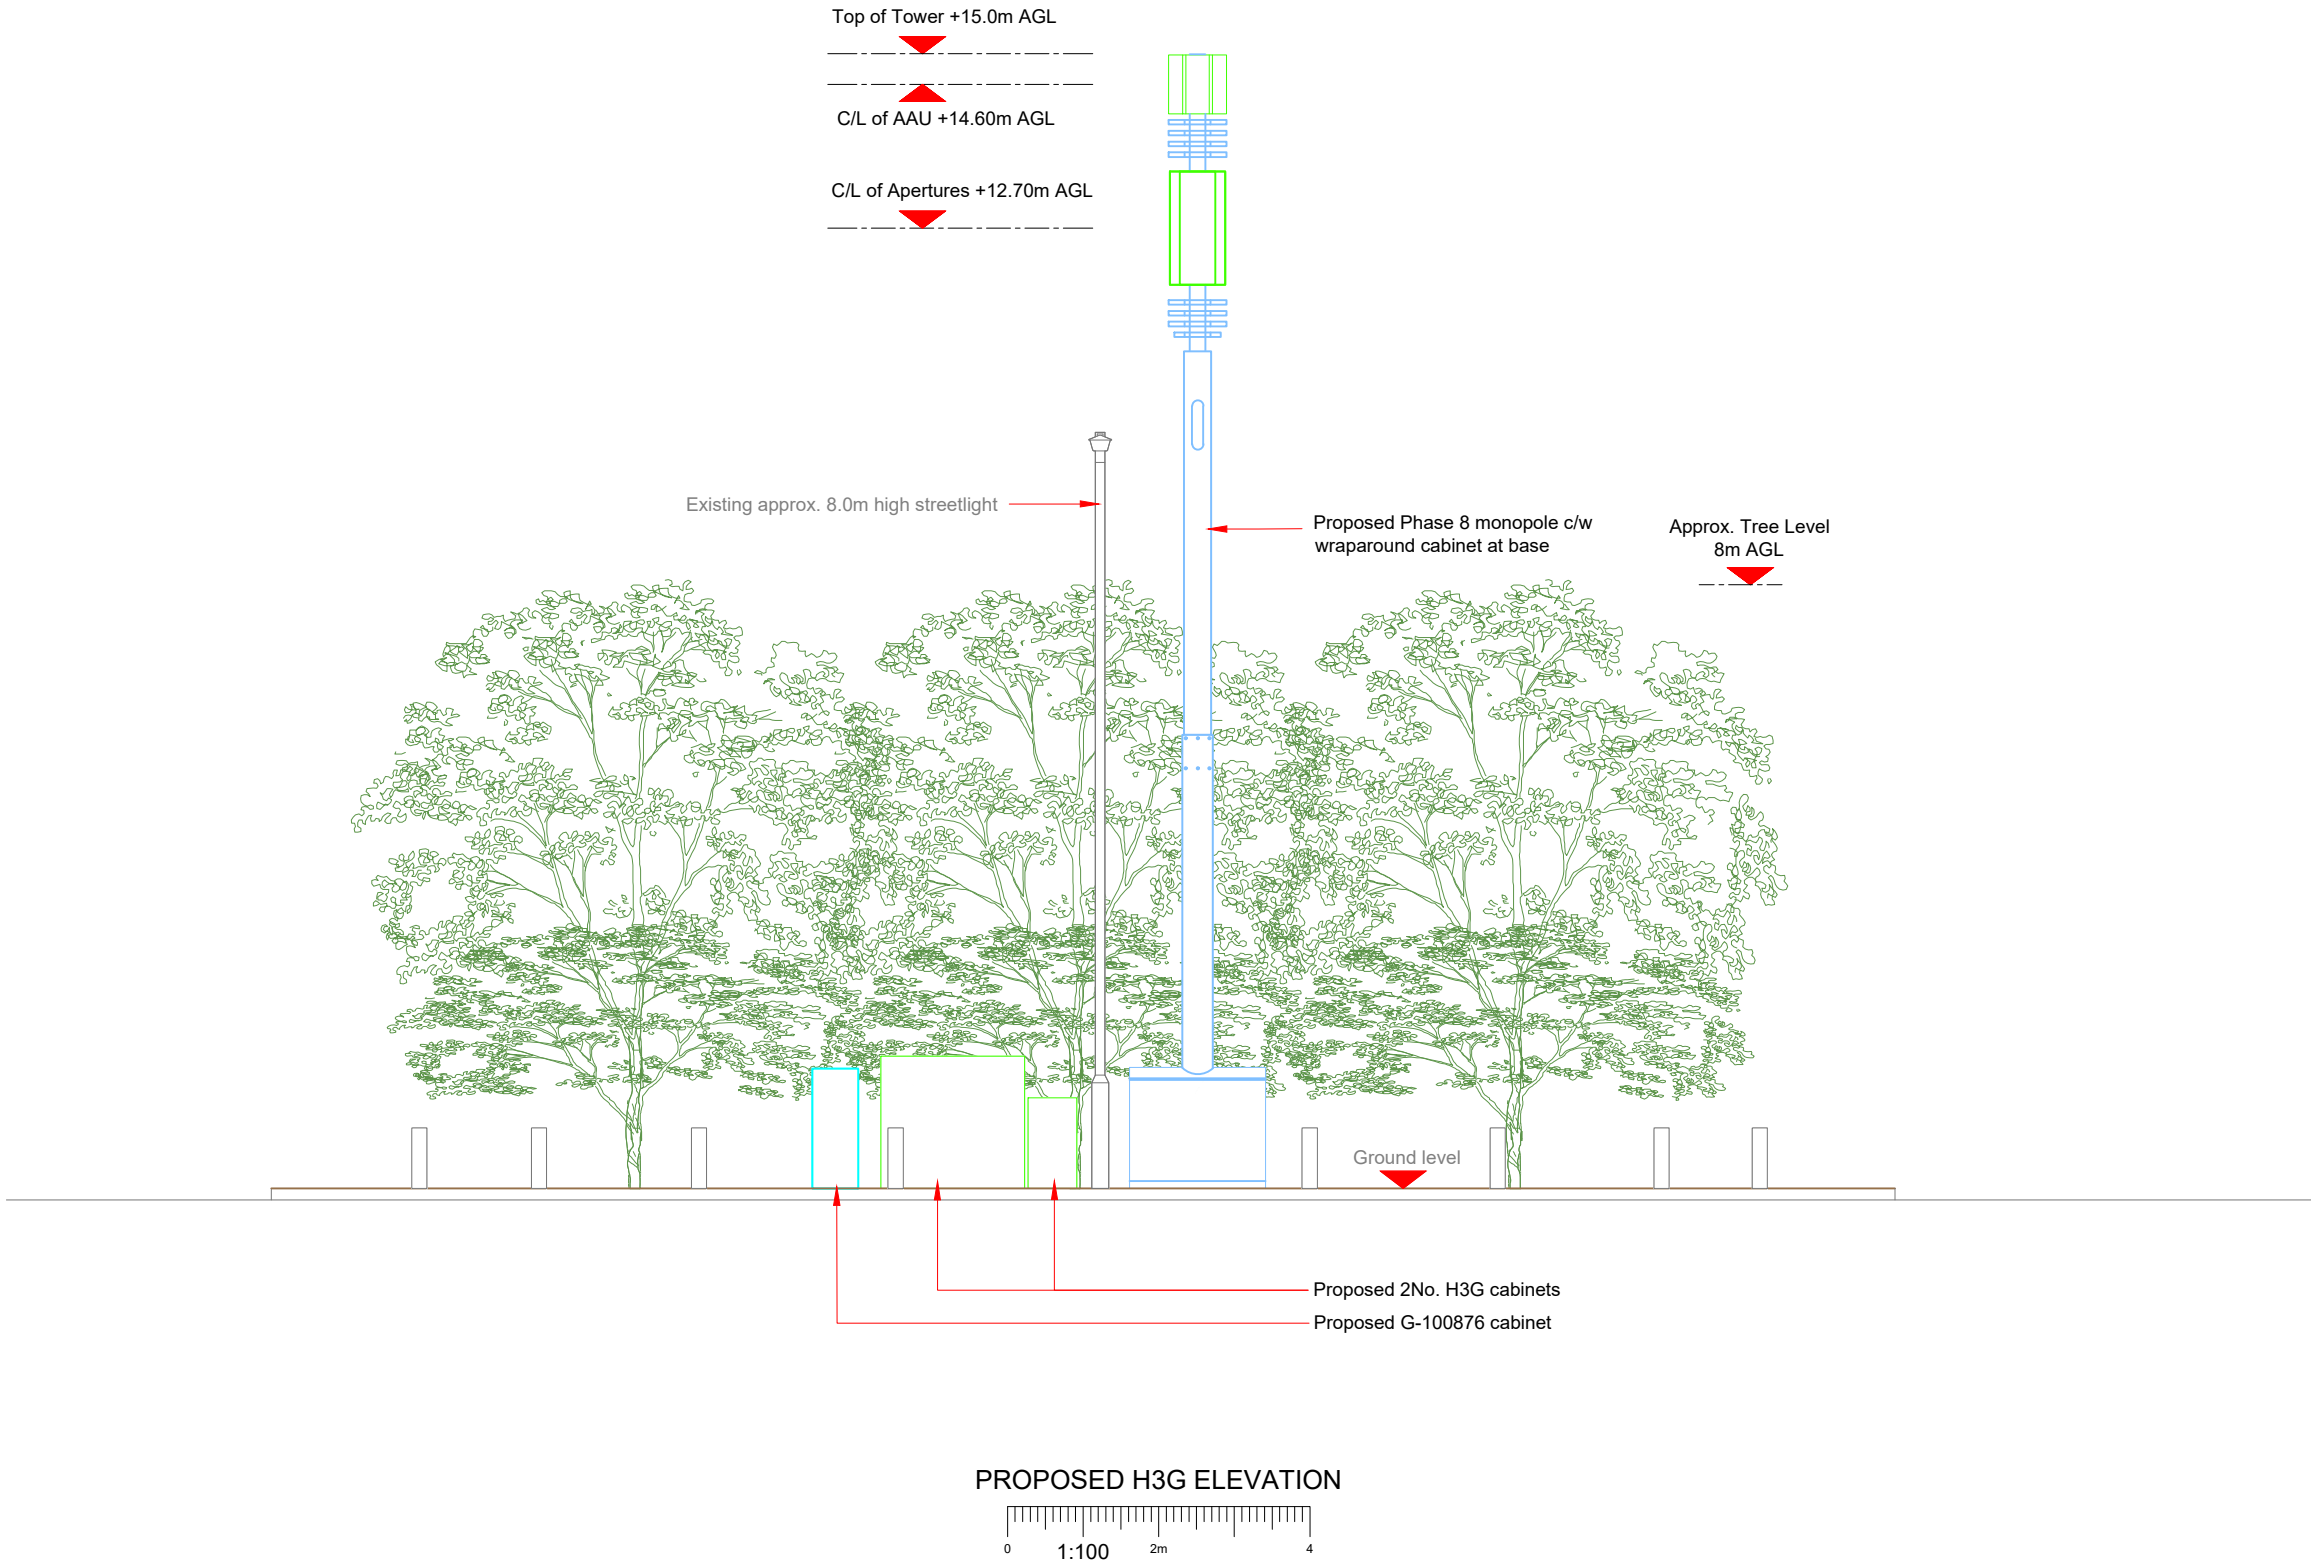

Antenna Aperture ID	Proposed 4G/5G Bearing	Operator: Shared/ EE/H3G
A1	330°	H3G
A2	330°	H3G
B1	90°	H3G
B2	90°	H3G
C1	210°	H3G
C2	210°	H3G

- NOTES:
- ALL DIMENSIONS IN MM UNLESS OTHERWISE NOTED.

Master:	MBNL / EE / H3G:	Project:	Purpose of Issue:	Issue:
M005	MBNL	H3G 5G UNILATERAL	Planning	E
Date:	29/03/2021	Revision / Upgrade Description:		
Drawn:	CDN	Pole location amended		
Checked:	DH			
Approved:	SD			
Master:	MBNL / EE / H3G:	Project:	Purpose of Issue:	Issue:
M004	MBNL	H3G 5G UNILATERAL	Planning	D
Date:	15/10/2020	Revision / Upgrade Description:		
Drawn:	CDN	Azimuths changed		
Checked:	DH			
Approved:	SD			
Master:	MBNL / EE / H3G:	Project:	Purpose of Issue:	Issue:
M003	MBNL	H3G 5G UNILATERAL	Planning	C
Date:	18/07/2020	Revision / Upgrade Description:		
Drawn:	CDN	Amended		
Checked:	DH			
Approved:	SD			
Master:	MBNL / EE / H3G:	Project:	Purpose of Issue:	Issue:
M002	MBNL	H3G 5G UNILATERAL	Planning	B
Date:	22/05/2020	Revision / Upgrade Description:		
Drawn:	CDN	Amended		
Checked:	DH			
Approved:	SD			
Master:	MBNL / EE / H3G:	Project:	Purpose of Issue:	Issue:
M001	MBNL	H3G 5G UNILATERAL	Planning	A
Date:	21/03/2020	Revision / Upgrade Description:		
Drawn:	CDN	First Issue - Site nomination dated: TBC		
Checked:	DH			
Approved:	SD			



Hutchison 3G UK Limited  
Star House, 20 Grenfell Road  
Maidenhead, SL6 1EH  
Tel: 01628 765 000  
Fax: 01628 765 001

H3G Base Station Information line:  
0845 6043000  
Available 8am-8pm Monday to Friday

Design Consultant & Principal Contractor:



WHP Telecoms  
Unit 1 Maple Park,  
Low Fields Avenue, Leeds  
LS12 6HH

Tel: 01133023550  
e-mail: info@whptelecoms.com

Site Name:  
WINDMILL HILL STREETWORKS

Site ID:  
HGN10042

Address:  
WINDMILL HILL, EASTCOTE VILLAGE,  
NORTHWOOD,  
LONDON BOROUGH OF HILLINGDON,  
LONDON, HA4 8PY

Title:  
260 PROPOSED H3G ELEVATION


Project:  
H3G 5G UNILATERAL



Purpose of Issue:  
PLANNING

EE Cell ID:	MBNL Cell ID:	3UK Cell ID:
N/A	N/A	N/A

Master Drawing No:	Issue:
HGN10042_M005	E

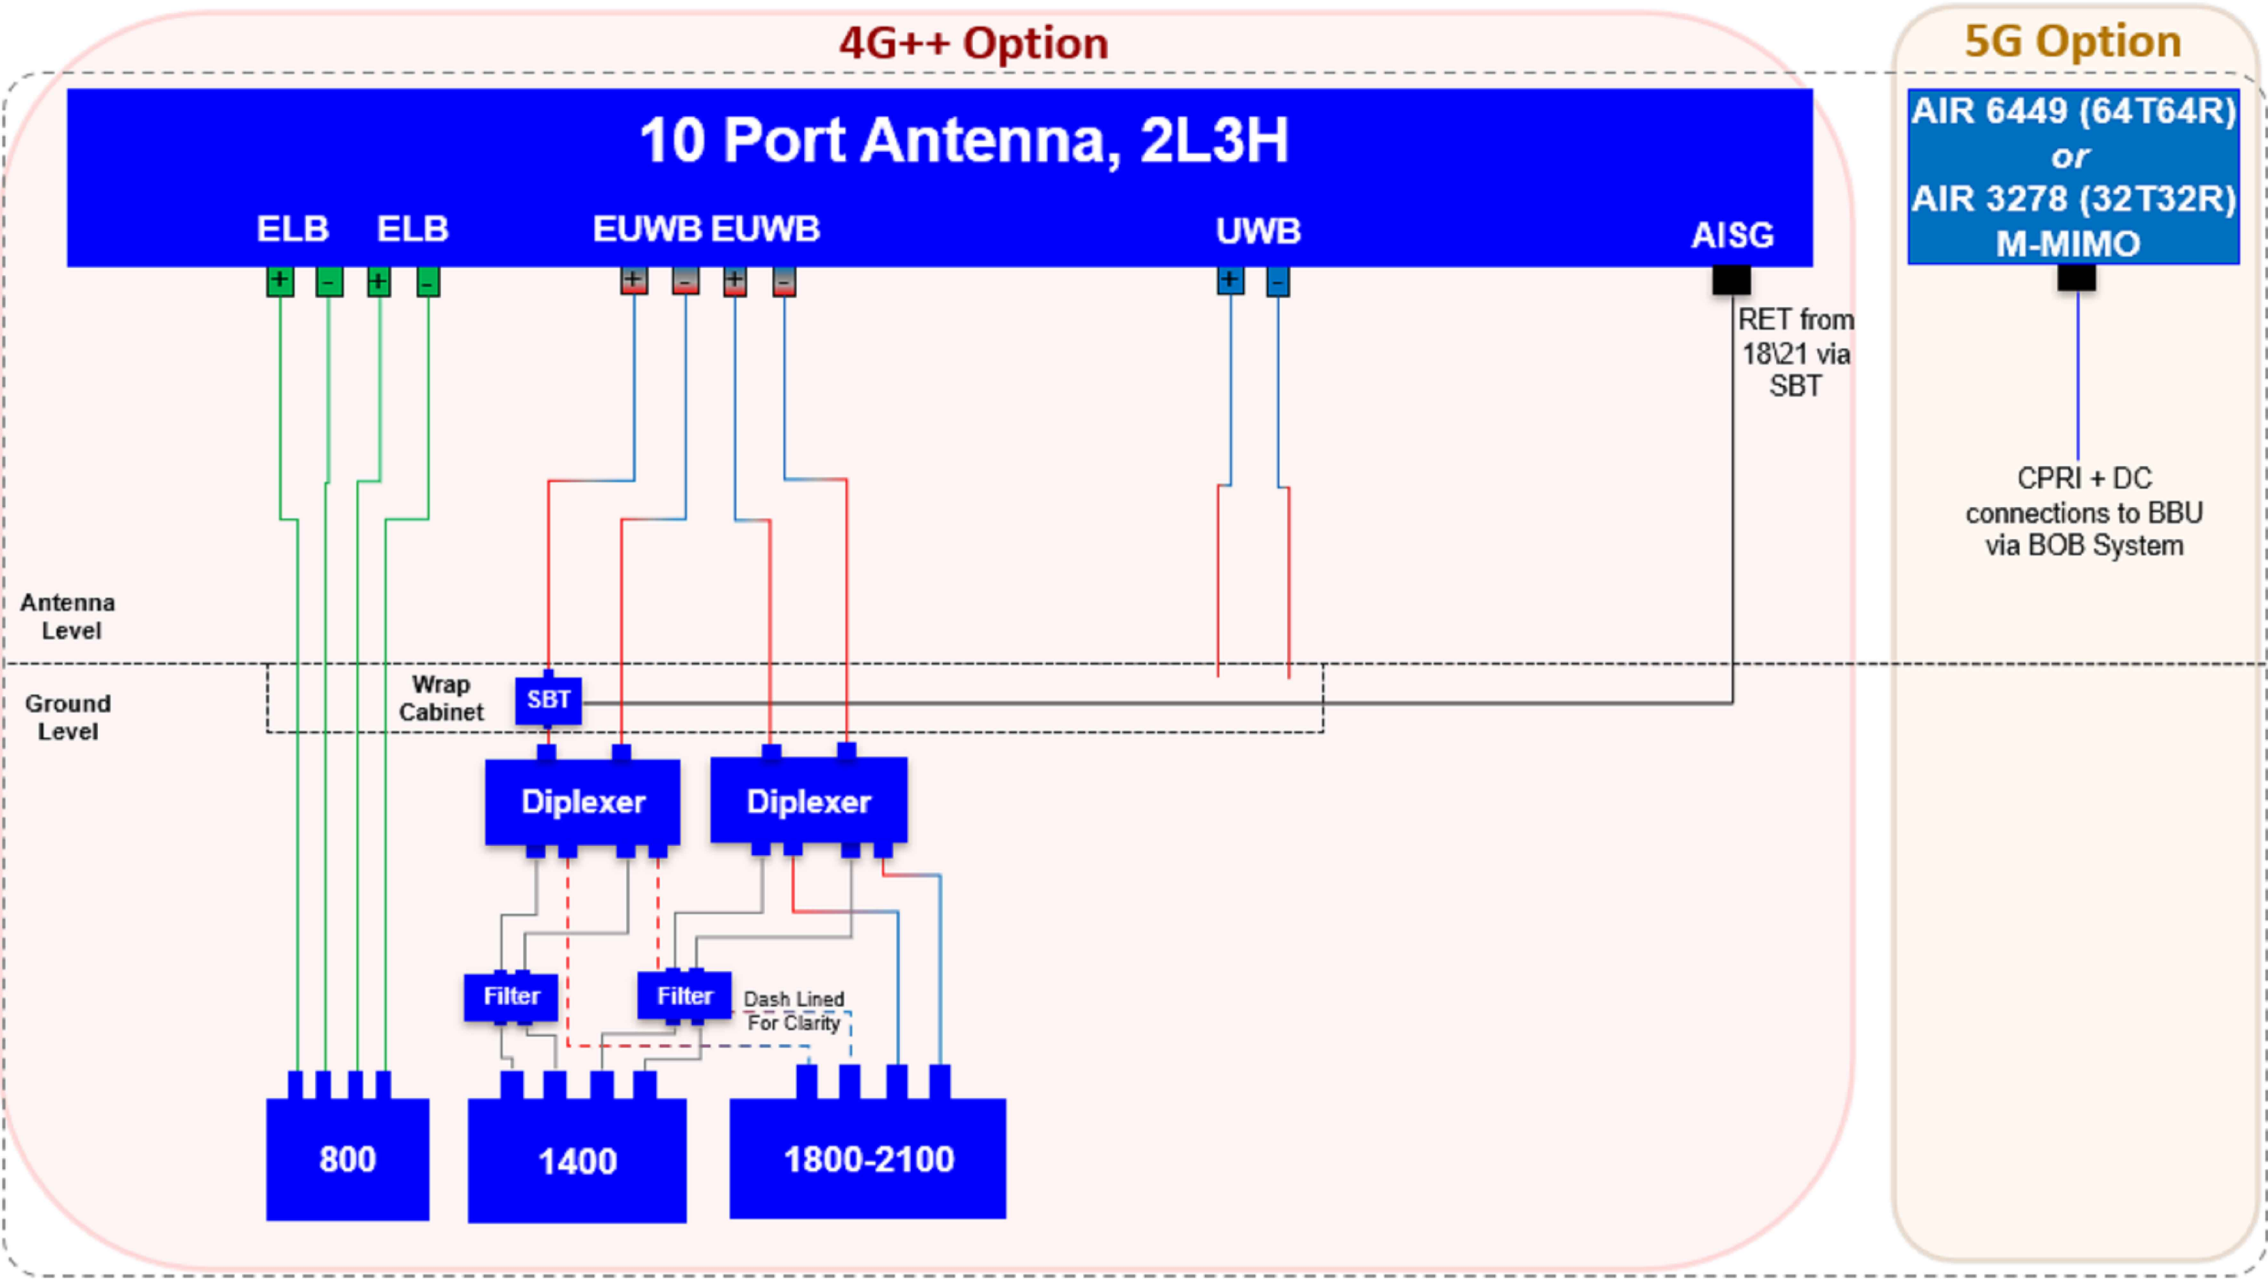Proposed H3G Antenna Aperture Schedule & RF Equipment Capacity																	
Antenna Aperture ID	Antenna Aperture Size (Length x Width x Depth)	Aperture Height C/L	Aperture Max Weight (kg)	Proposed 4G/5G Bearing	Tech: 4G/5G	Operator: Shared/ EE/H3G	Antenna Aperture Coordinates		RRU No. <small>Max Size &amp; Weight L=300mm W=400mm D=150mm Weight=25kg</small>	MHA No. <small>Max Size &amp; Weight L=300mm W=300mm D=150mm Weight=10kg</small>	Main Feeder			BOB <small>Max Size &amp; Weight (300x300x250mm &amp; 5kg)</small>		Active Router No. <small>Max Size &amp; Weight (370x260x150mm &amp; 10kg)</small>	Passive Router No. <small>Max Size &amp; Weight (350x220x150mm &amp; 10kg)</small>
							Eastings	Northings			Size	Length	No.	No. Top	No. Bottom		
A1	778x403x268mm	14.60m	43.4kg	330°	5G	H3G	-	-	0	0	TBC	TBC	4	1	1	1	1
A2	1499x448x165mm	12.70m	37.5kg	330°	4G	H3G	-	-	3	0	TBC	TBC	4	1	1	1	1
B1	778x403x268mm	14.60m	43.4kg	90°	5G	H3G	-	-	0	0	TBC	TBC	4	1	1	1	1
B2	1499x448x165mm	12.70m	37.5kg	90°	4G	H3G	-	-	3	0	TBC	TBC	4	1	1	1	1
C1	778x403x268mm	14.60m	43.4kg	210°	5G	H3G	-	-	0	0	TBC	TBC	4	1	1	1	1
C2	1499x448x165mm	12.70m	37.5kg	210°	4G	H3G	-	-	3	0	TBC	TBC	4	1	1	1	1



STATUS KEY:				
Installed:		Existing		
Retain:		Existing and to remain		
Relocate:		Existing and to be relocated		
Remove:		Existing to be removed from site		
Proposed:		New on site		
Master:	MBNL / EE / H3G:	Project:	Purpose of Issue:	Issue:
M005	MBNL	H3G 5G UNILATERAL	Planning	E
Date:	29/03/2021	Revision / Upgrade Description:		
Drawn:	CDN	Pole location amended		
checked:	DH			
approved:	SD			
Master:	MBNL / EE / H3G:	Project:	Purpose of Issue:	Issue:
M004	MBNL	H3G 5G UNILATERAL	Planning	D
Date:	15/10/2020	Revision / Upgrade Description:		
Drawn:	CDN	Azimuths changed		
checked:	DH			
approved:	SD			
Master:	MBNL / EE / H3G:	Project:	Purpose of Issue:	Issue:
M003	MBNL	H3G 5G UNILATERAL	Planning	C
Date:	18/07/2020	Revision / Upgrade Description:		
Drawn:	CDN	Amended		
checked:	DH			
approved:	SD			
Master:	MBNL / EE / H3G:	Project:	Purpose of Issue:	Issue:
M002	MBNL	H3G 5G UNILATERAL	Planning	B
Date:	22/05/2020	Revision / Upgrade Description:		
Drawn:	CDN	Amended		
checked:	DH			
approved:	SD			
Master:	MBNL / EE / H3G:	Project:	Purpose of Issue:	Issue:
M001	MBNL	H3G 5G UNILATERAL	Planning	A
Date:	21/03/2020	Revision / Upgrade Description:		
Drawn:	CDN	First Issue - Site nomination dated: TBC		
checked:	DH			
approved:	SD			
		<p>Hutchison 3G UK Limited Star House, 20 Grenfell Road Maidenhead, SL6 1EH Tel: 01628 765 000 Fax: 01628 765 001</p> <p>H3G Base Station Information line: 0845 6043000 Available 8am-8pm Monday to Friday</p>		
Design Consultant & Principal Contractor:				
		<p>WHP Telecoms Unit 1 Maple Park, Low Fields Avenue, Leeds LS12 6HH</p> <p>Tel: 01133023550 e-mail: info@whptelecoms.com</p>		
Site Name:				
WINDMILL HILL STREETWORKS				
Site ID:				
HGN10042				
Address:				
WINDMILL HILL, EASTCOTE VILLAGE, NORTHWOOD, LONDON BOROUGH OF HILLINGDON, LONDON, HA4 8PY				
Title:				
303 PROPOSED H3G ANTENNA SCHEDULE & LINE CONFIGURATION				
Project:				
H3G 5G UNILATERAL				
Purpose of Issue:				
PLANNING				
EE Cell ID:		MBNL Cell ID:		3UK Cell ID:
N/A		N/A		N/A
Master Drawing No:				Issue:
HGN10042_M005				E



Support Structure Schedule										
Structure ID	Status	Equipment Description / Type	Structure Manufacturer	Height AGL (m)	Colour (RAL Colour)	Headframe Details	Foundation / Support Grillage / Host Structure Details	Support Bolt Details	MBNL Ref:	Comments
ST1	Proposed	Phase 8	Valmont	15.0m	Galvanised	-	Root Foundation	-	-	

STATUS KEY:

Installed:

Existing

Retain:

Existing and to remain

Relocate:

Existing and to be relocated

Remove:

Existing to be removed from site

Proposed:

New on site

LOCATION KEY:

Outdoor:

Located outside

Indoor:

Located within an equipment cabin or equipment room

Internal:

located inside a cabinet or item of equipment

Equipment Schedule													
Equipment ID	Quantity	Status	Equipment Description / Type	Equipment Manufacturer	Dimensions (W x D x H)	Weight (kg)	Colour (RAL Colour)	Material	Location	Power	Power cable length (m)	MBNL Ref:	Comments
CAB1	1	Proposed	H3g - Bowler	-	1900x600x1752	-	Grey	Steel	Outdoor	-	-	-	
CAB2	1	Proposed	H3g - 6130	-	650x700x950	-	Grey	Steel	Outdoor	-	-	-	
CAB3	1	Proposed	G-100876	-	600x520x1585	-	Grey	Steel	Outdoor	-	-	-	
CAB4	1	Proposed	Diplexer Cabinet	-	1800x750x1600	-	Grey	Steel	Outdoor	-	-	-	


Master:	MBNL / EE / H3G:	Project:	Purpose of Issue:	Issue:
M005	MBNL	H3G 5G UNILATERAL	Planning	E
Date:	29/03/2021	Revision / Upgrade Description:		
Drawn:	CDN	Pole location amended		
Checked:	DH			
Approved:	SD			
Master:	MBNL / EE / H3G:	Project:	Purpose of Issue:	Issue:
M004	MBNL	H3G 5G UNILATERAL	Planning	D
Date:	15/10/2020	Revision / Upgrade Description:		
Drawn:	CDN	Azimuths changed		
Checked:	DH			
Approved:	SD			
Master:	MBNL / EE / H3G:	Project:	Purpose of Issue:	Issue:
M003	MBNL	H3G 5G UNILATERAL	Planning	C
Date:	18/07/2020	Revision / Upgrade Description:		
Drawn:	CDN	Amended		
Checked:	DH			
Approved:	SD			
Master:	MBNL / EE / H3G:	Project:	Purpose of Issue:	Issue:
M002	MBNL	H3G 5G UNILATERAL	Planning	B
Date:	22/05/2020	Revision / Upgrade Description:		
Drawn:	CDN	Amended		
Checked:	DH			
Approved:	SD			
Master:	MBNL / EE / H3G:	Project:	Purpose of Issue:	Issue:
M001	MBNL	H3G 5G UNILATERAL	Planning	A
Date:	21/03/2020	Revision / Upgrade Description:		
Drawn:	CDN	First Issue - Site nomination dated: TBC		
Checked:	DH			
Approved:	SD			



Hutchison 3G UK Limited  
Star House, 20 Grenfell Road  
Maidenhead, SL6 1EH  
Tel: 01628 765 000  
Fax: 01628 765 001

H3G Base Station Information line:  
0845 6043000  
Available 8am-8pm Monday to Friday

Design Consultant & Principal Contractor:



WHP Telecoms

Unit 1 Maple Park,  
Low Fields Avenue, Leeds  
LS12 6HH

Tel: 01133023550  
e-mail: info@whptelecoms.com

Site Name:

WINDMILL HILL STREETWORKS

Site ID:

HGN10042

Address:

WINDMILL HILL, EASTCOTE VILLAGE,  
NORTHWOOD,  
LONDON BOROUGH OF HILLINGDON,  
LONDON, HA4 8PY

Title:

305 EQUIPMENT SCHEDULE &  
SUPPORT STRUCTURE DETAILS

Project:

H3G 5G UNILATERAL

Purpose of Issue:

PLANNING

EE Cell ID:

N/A

MBNL Cell ID:

N/A

3UK Cell ID:

N/A

Master Drawing No:

HGN10042\_M005

Issue:

E

100mm

150mm

10mm