




PROPOSED FIRST FLOOR PLAN

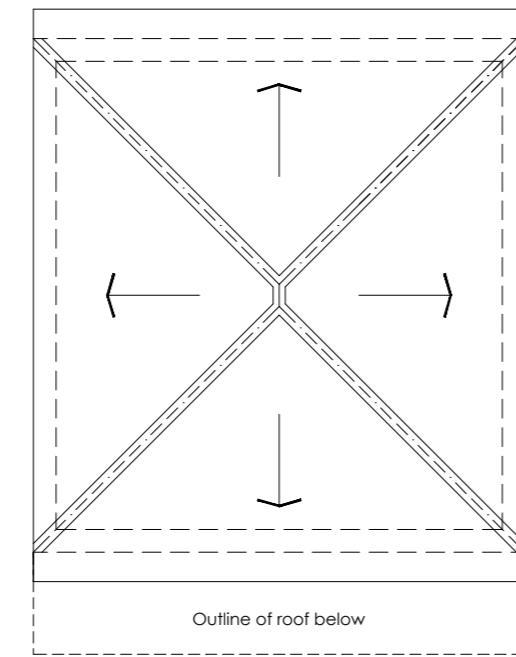


PROPOSED ROOF PLAN

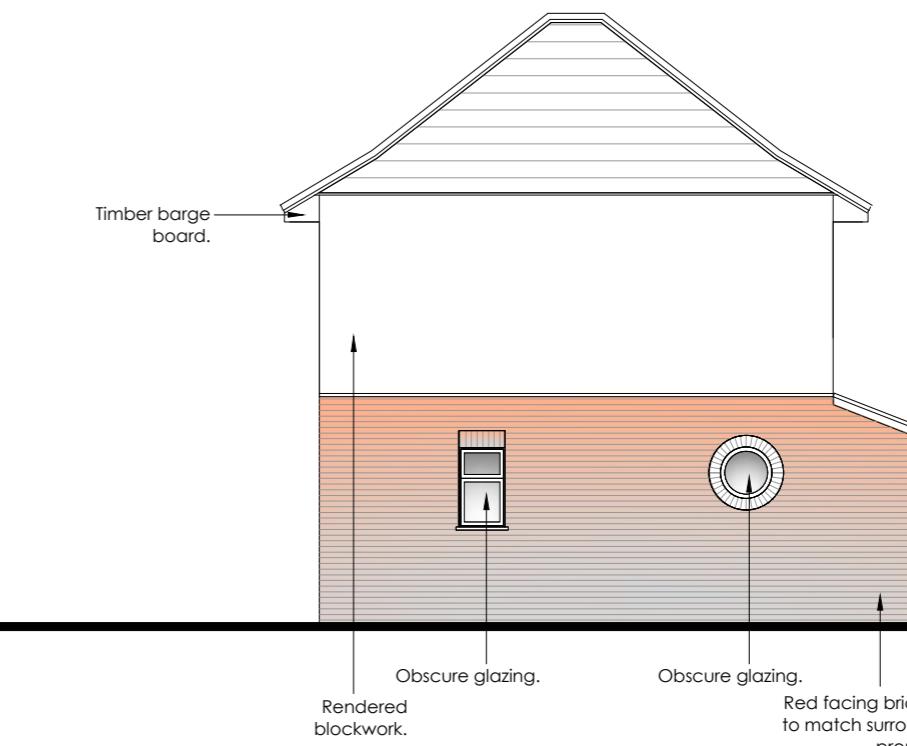

PROPOSED RIGHT SIDE ELEVATION

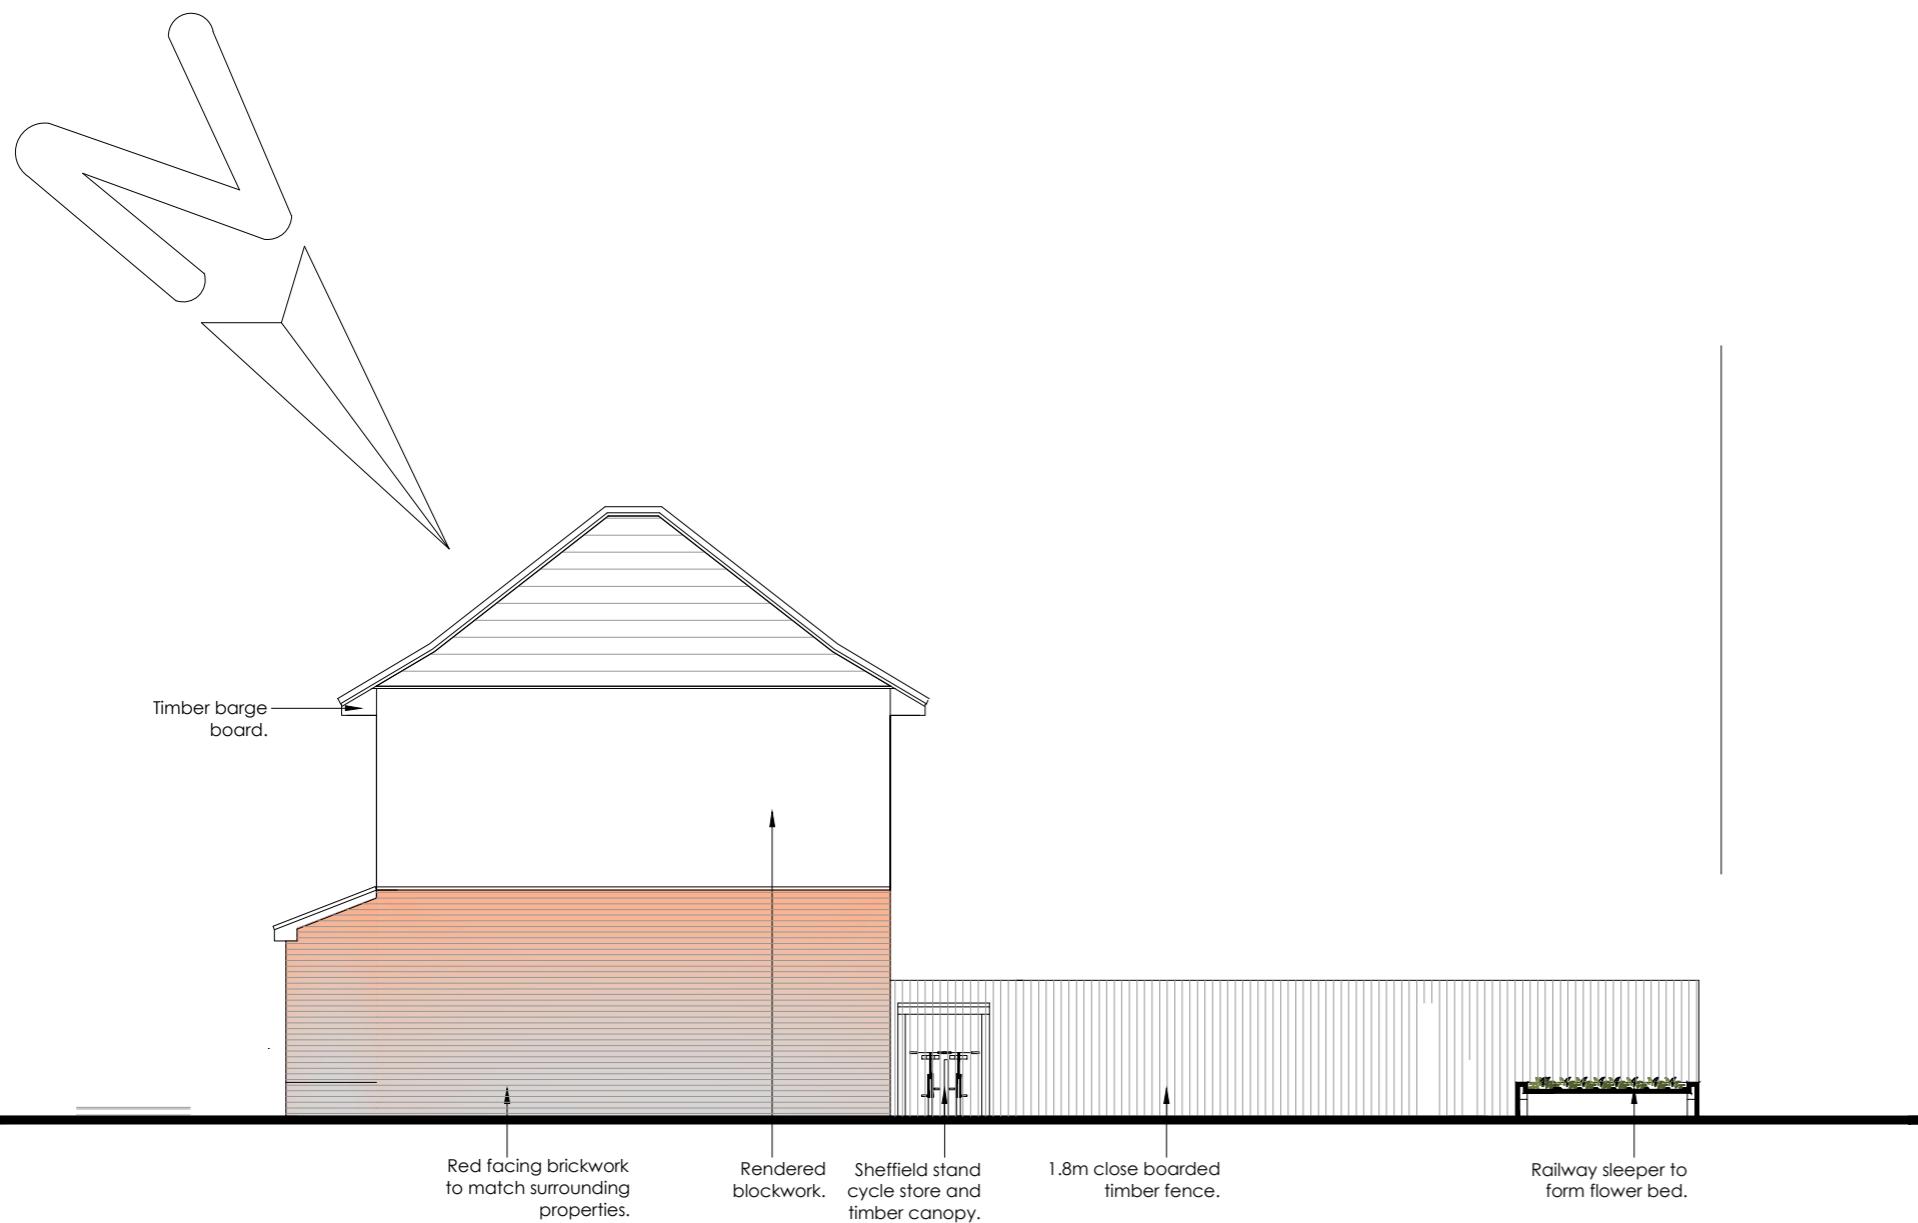


PROPOSED LEFT SIDE ELEVATION

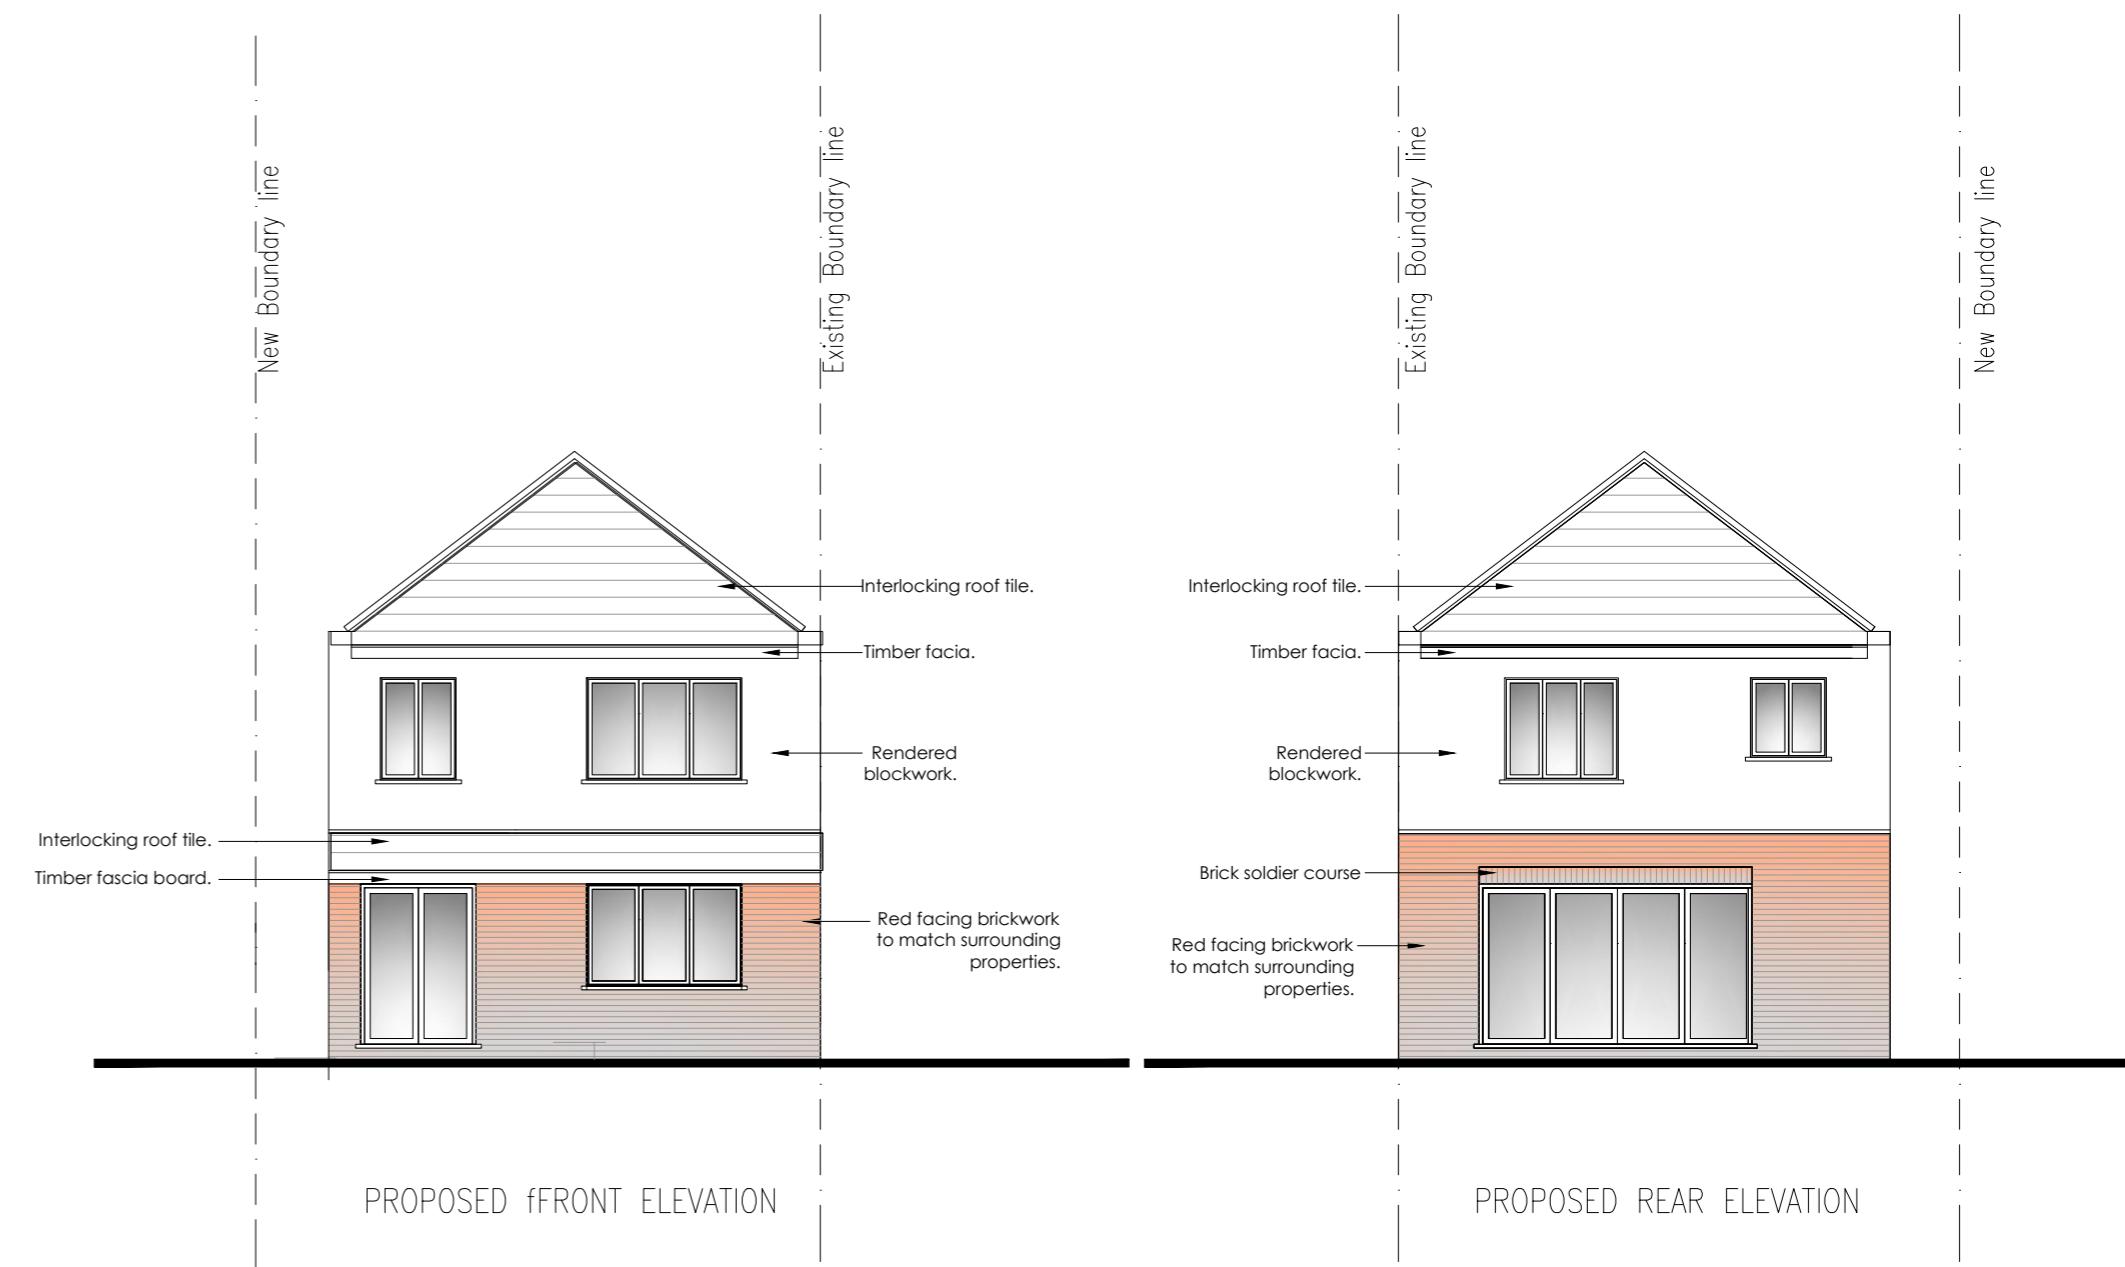

PROPOSED FRONT ELEVATION

PROPOSED REAR ELEVATION

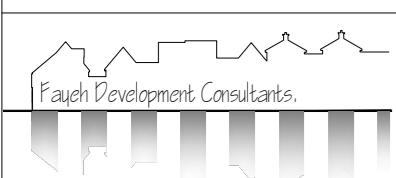

Fayeh Development Consultants,
206 Hillington Street London SE17 3JD
Tel: 07956965267
Email: dapofdc@gmail.com
Web: <https://www.fayehdevelopments.com/>

SITE ADDRESS:
1 Adelphi Crescent Hayes
UB4 8LY

DESCRIPTION: Detached House

Proposed Elevation (1 of 2); proposed
First floor plan & Roof plan

DATE: May 2020
SCALE: 1:100 @A2
DRAWING No: FDC/20/04/08b

1 5 0 1 2 3 4 5 METERS