




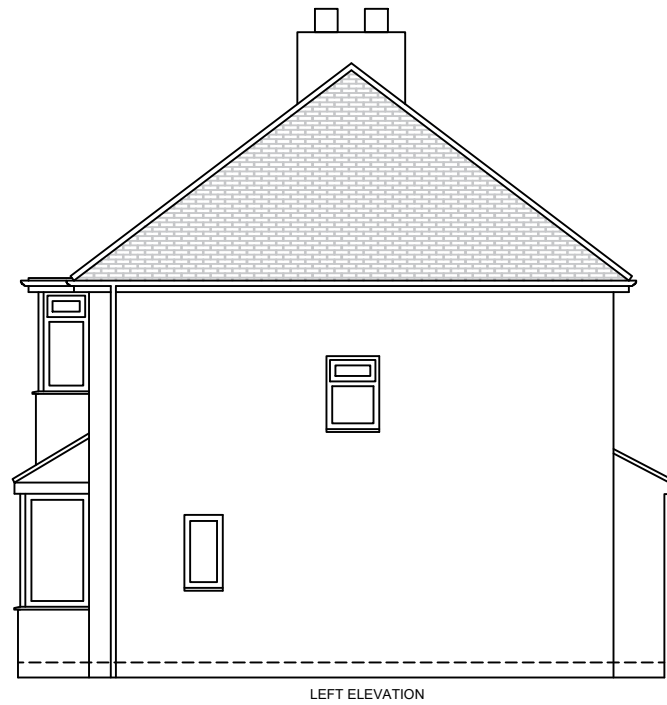


LEFT ELEVATION

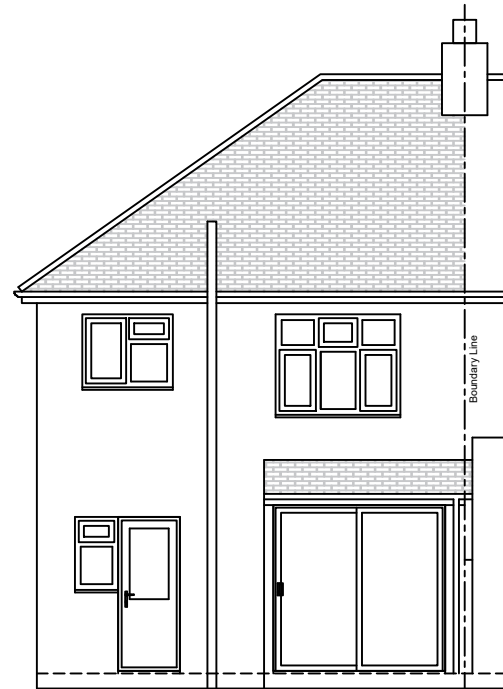

REAR ELEVATION

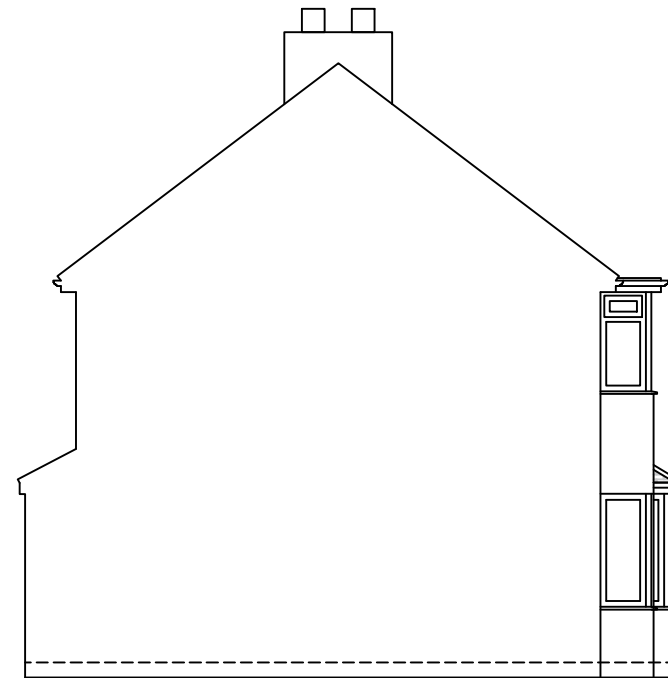

RIGHT ELEVATION

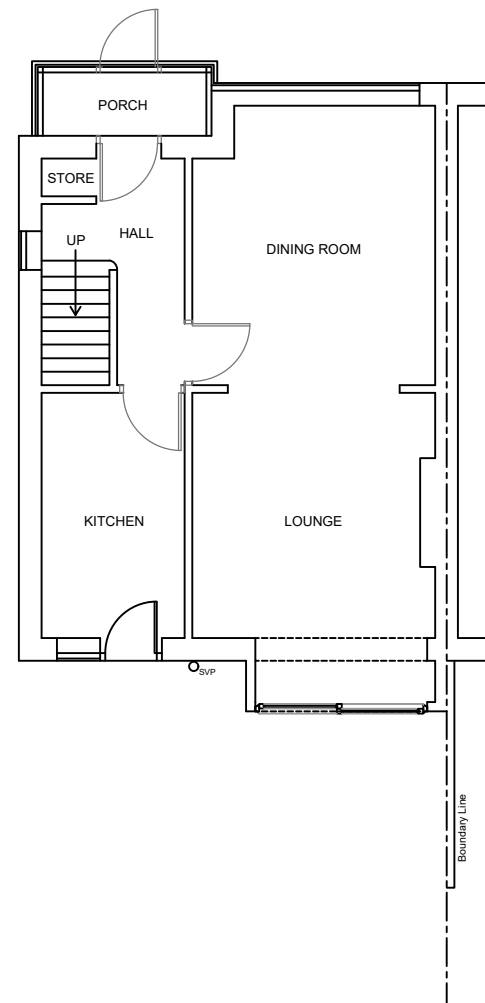

Notes:
Any drawings or plans depicted make no allowance for the provision of any tie bars within the roof of the proposed conservatory. This can only be determined once the roof is put into manufacture.

These drawings are the property of Anglian Home Improvements and must not be used, distributed, loaned or copied without the express permission of Anglian Home Improvements.
All dimensions are in millimetres (mm) unless noted otherwise.
Do not use for base laying purposes
Produced on A3 paper



Rev.	Date	Description	Initials

Drawing title: Existing Plan and Elevations	
CONTRACT No. : 90006542	Page 1 of 2
Proposed: PVCu Replica Extension at: 14 Park View Road Uxbridge Middlesex UB8 3LJ	
Drawers initials: DJP	Scale : 1:100 Date: 13.11.20