




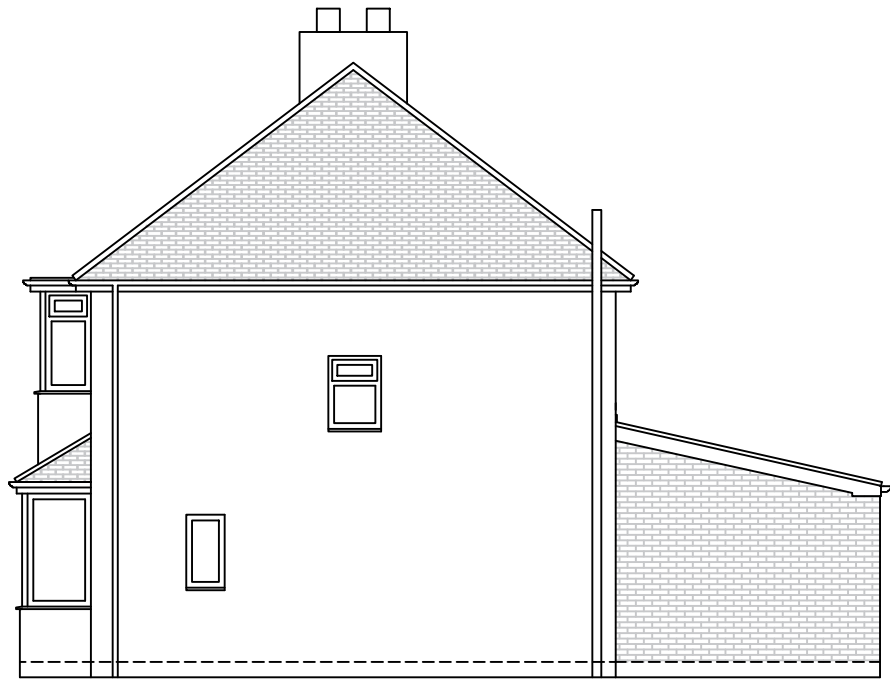

LEFT ELEVATION

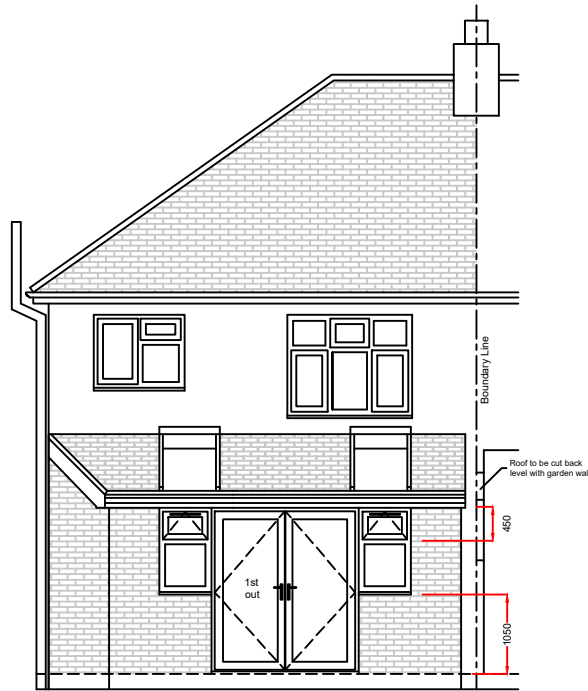


REAR ELEVATION
Overall walk through to doors 1732mm,
Primary door walk through 831mm approx.

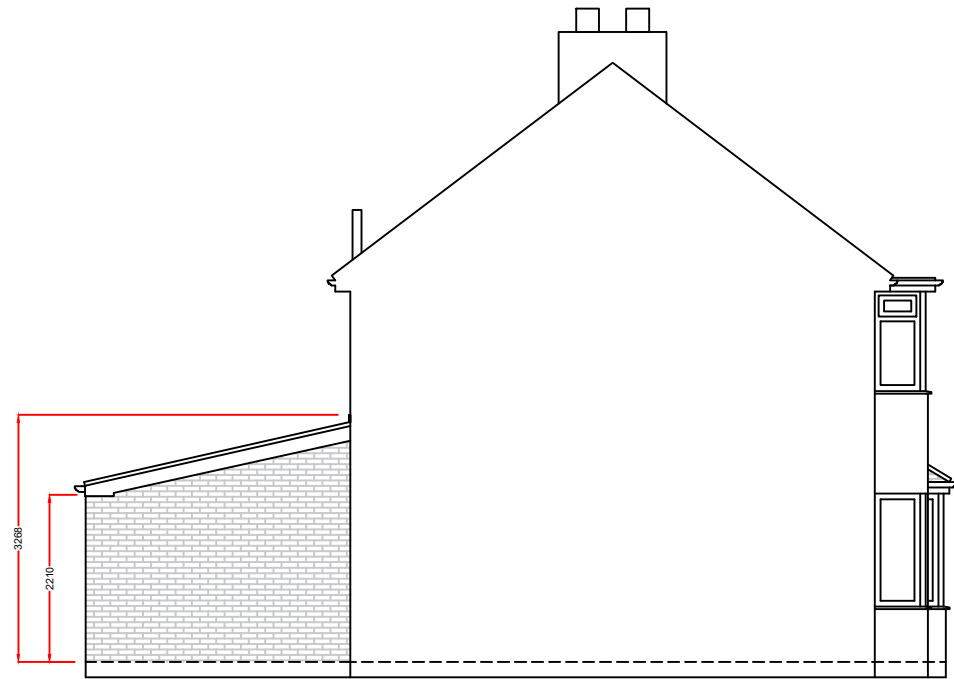

RIGHT ELEVATION

RIGHT ELEVATION

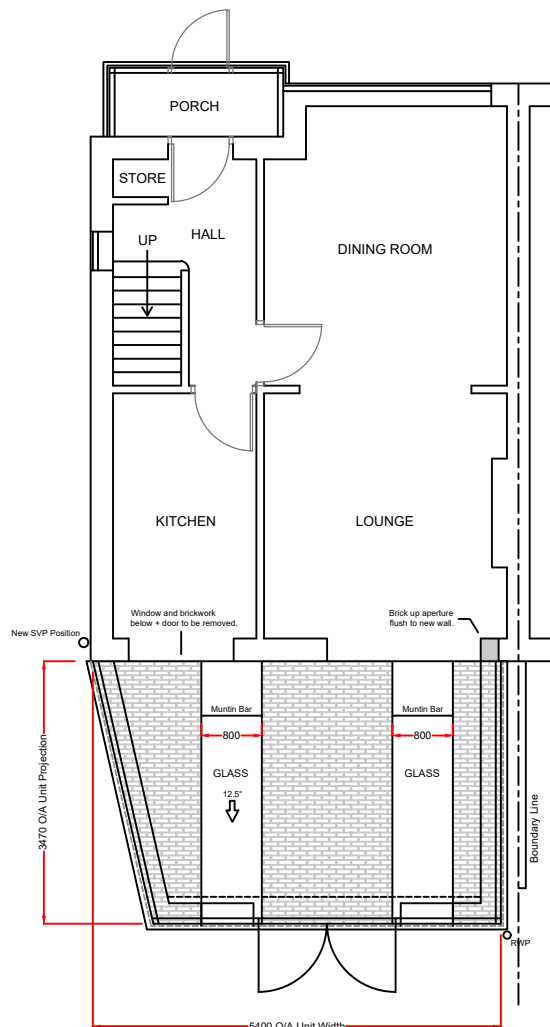

Product specification:

Roof:
Replica tile type: Terra Brick Red
Roof Glazing: Solaroof Glass
Obscure Glass: N/A
Soffit Trim Colour: Black Foil
Rainwater goods Colour: Black

Frames/Doors:

Frame type:
External Colour : **WHITE**
Internal Colour : **WHITE**

Notes:

Knock through by Anglian, retaining existing Lintel.

These drawings are the property of Anglian Home Improvements and must not be used, distributed, loaned or copied without the express permission of Anglian Home Improvements.
All dimensions are in millimetres (mm) unless noted otherwise.
Do not use for base laying purposes

Produced on A3 paper

4 3 2 1 0 1:50 Scale Bar 1:100 0 1 2 3 4 5 6 7 8 9 10

Rev.	Date	Description	Initials
 Telephone: 0845 437 3600			
Drawing title: Proposed Plan and Elevations			
Contract No. : 90006542		Page 2 of 2	
Proposed: PVCu Replica Roof Extension At: 14 Park View Road Uxbridge Middlesex UB8 3LJ			
Drawers initials: DJP		Scale : 1:100	Date: 13.11.20