


Existing Ground Floor Plan

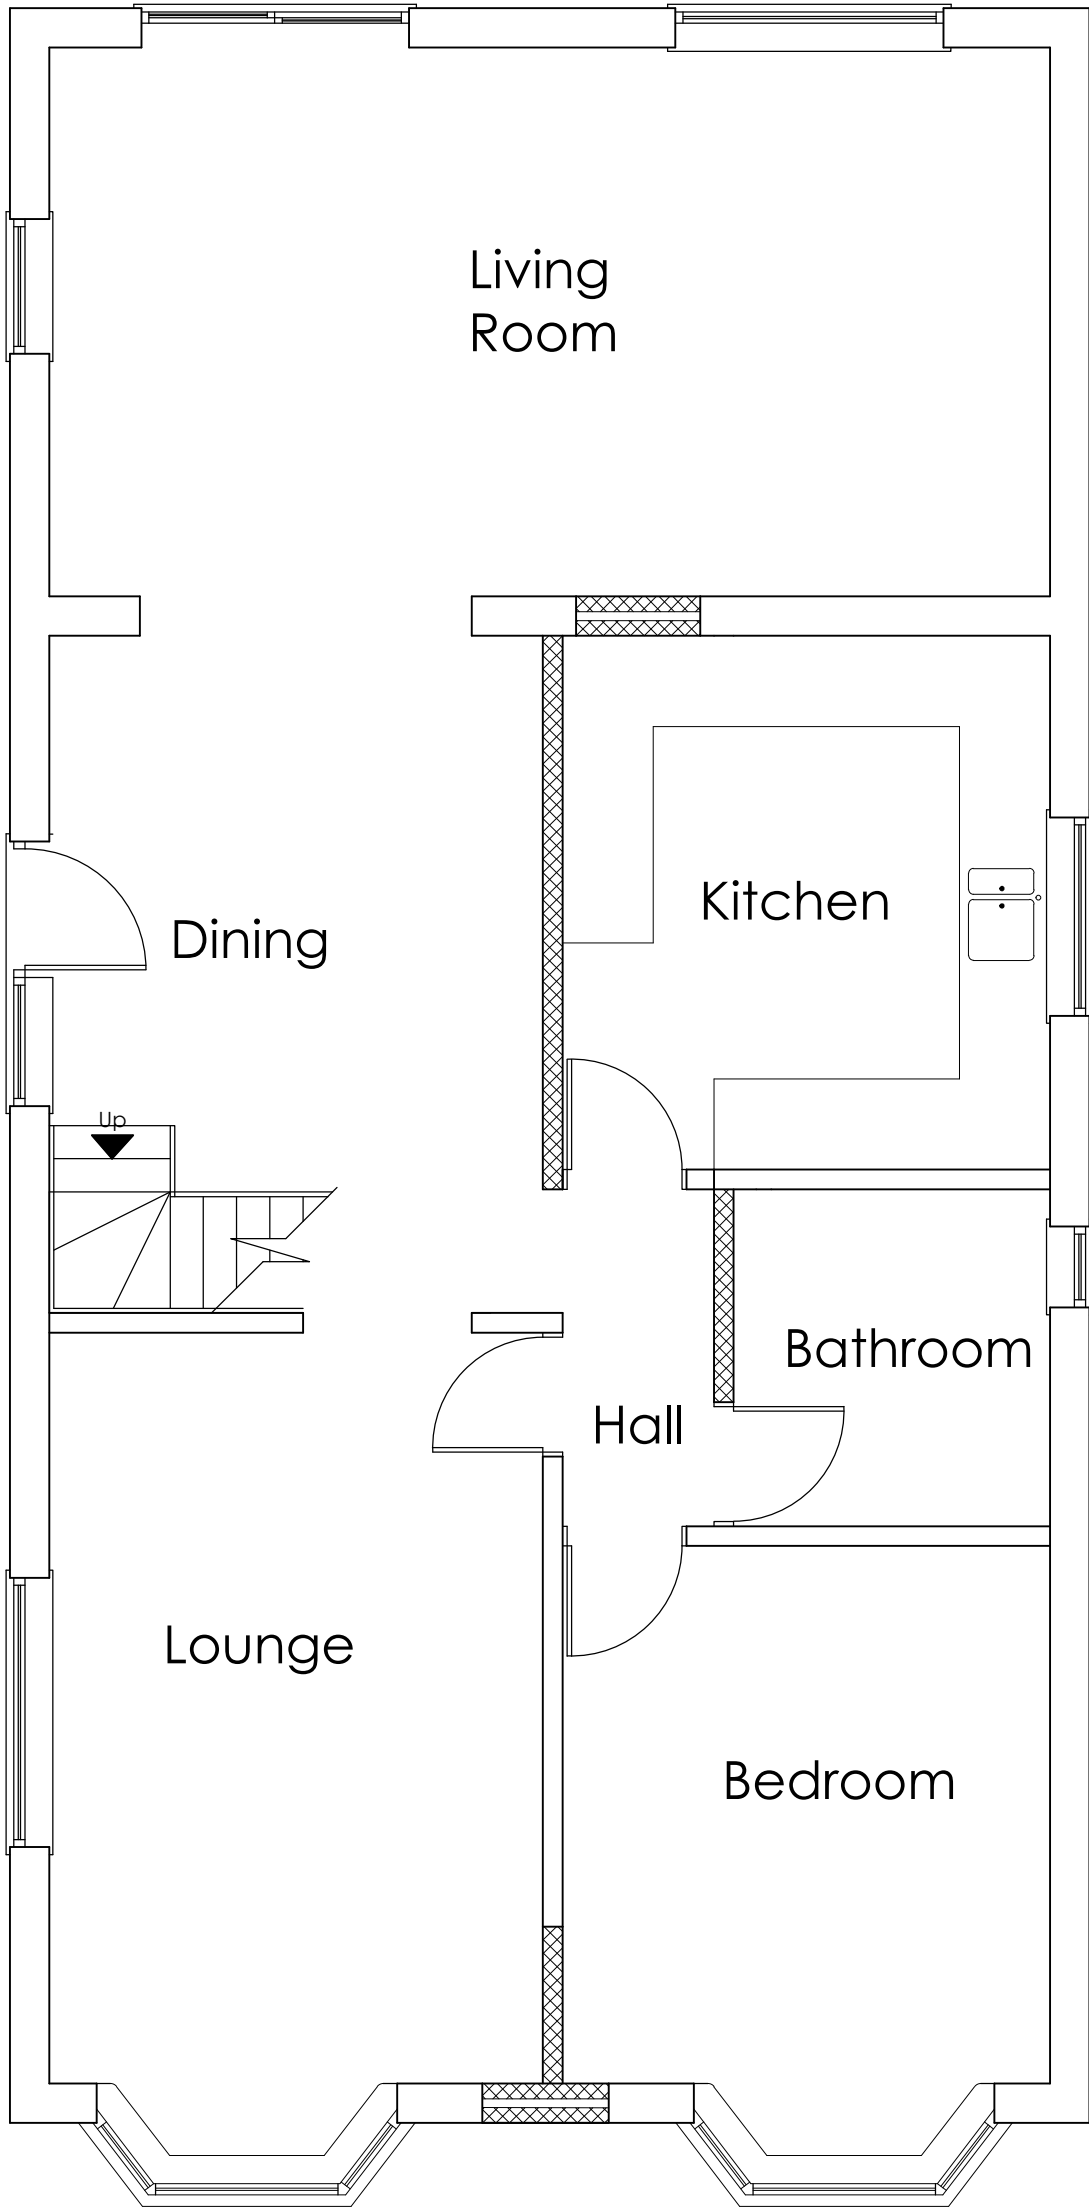

Proposed Ground Floor Plan



Proposed First Floor Plan

Copyright of this drawing is retained by Designed Images. It is not to be used for any other project without the prior written consent of Designed Images. All discrepancies and/or omissions to be reported to Designed Images immediately upon discovery.		Surveys have been computed on an arbitrary grid. All Levels are in metres and relate to Station X1. The 10.000m indicates indicate up unless otherwise stated. All visible features in the vicinity of any boundaries, as shown on this survey, may not represent the extent of legally conveyed ownership.	
Job No. 73POLE		Notes:	
Sheet 1 of 1	Draw No. 73POLE-EPPE01		
Rev. 01	Date June 2025		
Scale 1:100 + 1:50 @ A1	Author BUS		
Checked RMK			
Rais Properties Ltd		Proposed Loft Extension	
73 Pole Hill Road		Proposed Plans + Elevations	
Hillingdon			
Designed Images		23 Little Garsington, Stevenage, Herts SG1 2BT	
Architecture + Interior design + Planning		www.designedimages.co.uk	
London			