


Existing roof plan



Proposed roof plan

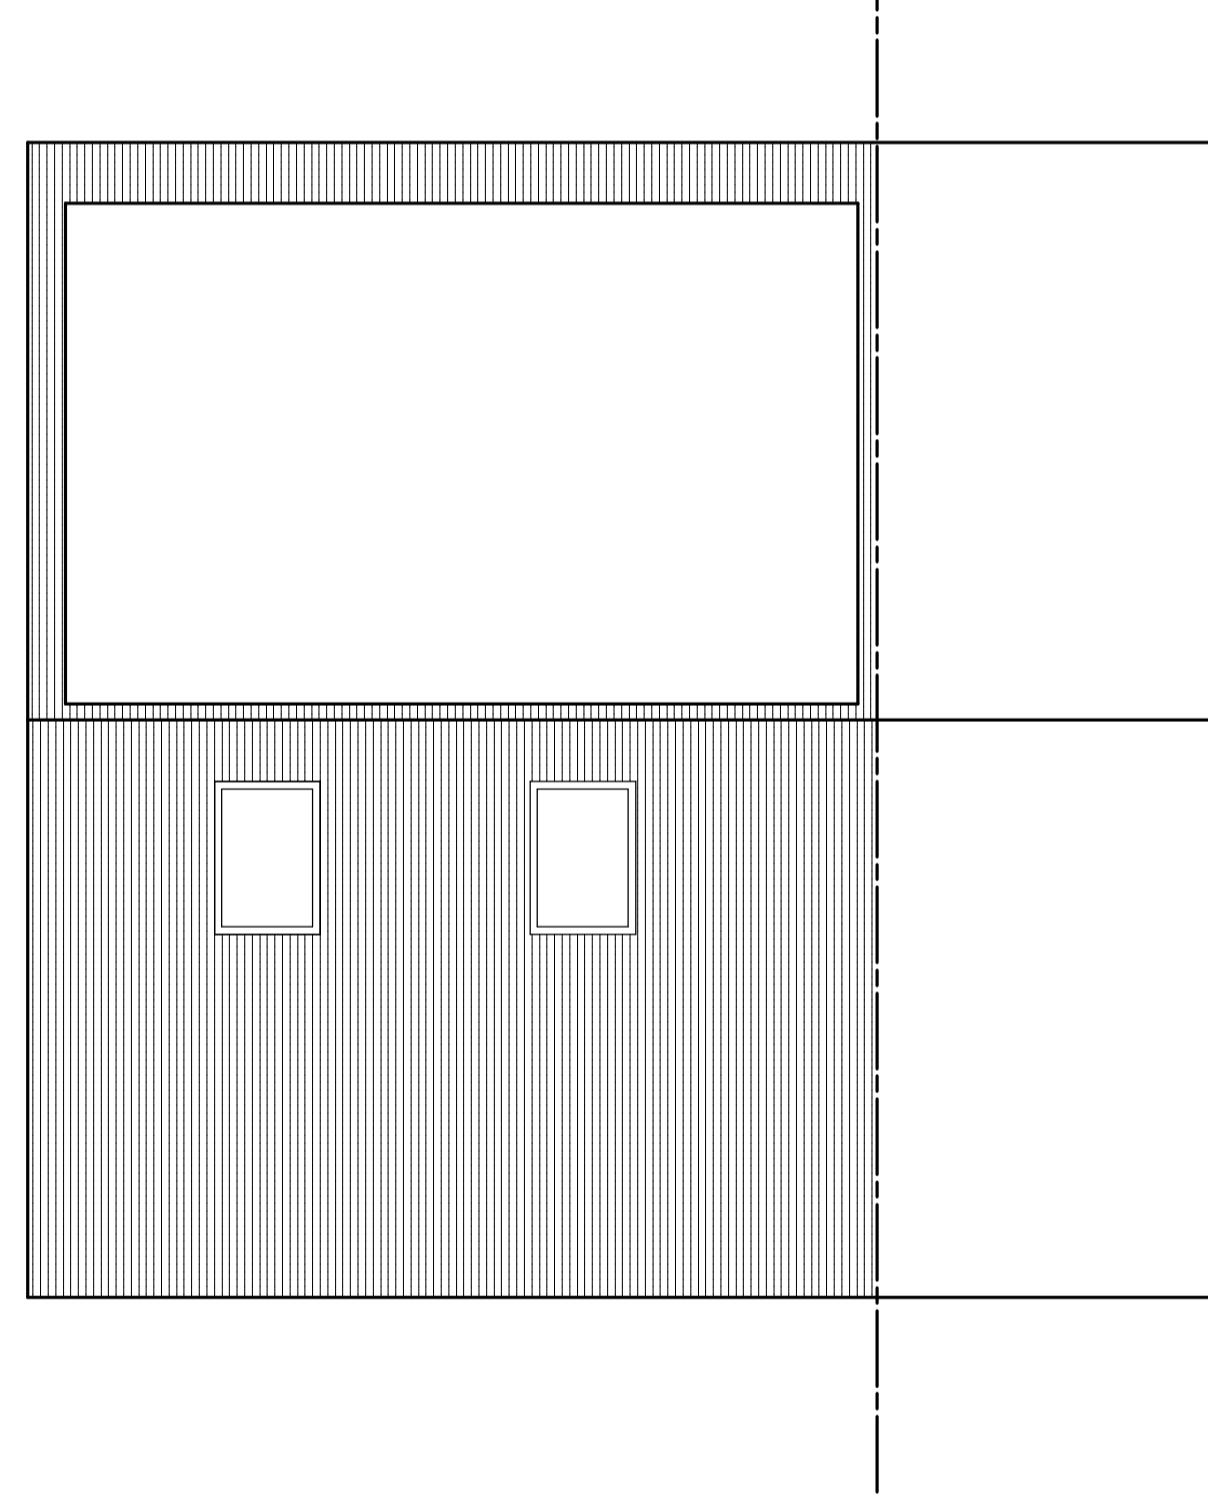

project: Roof Plans

address: 53 Rayleigh Avenue  
Hayes

client:  
date: January 2026  
drg. no.: 9687/3  
scale: 1:50

revisions