



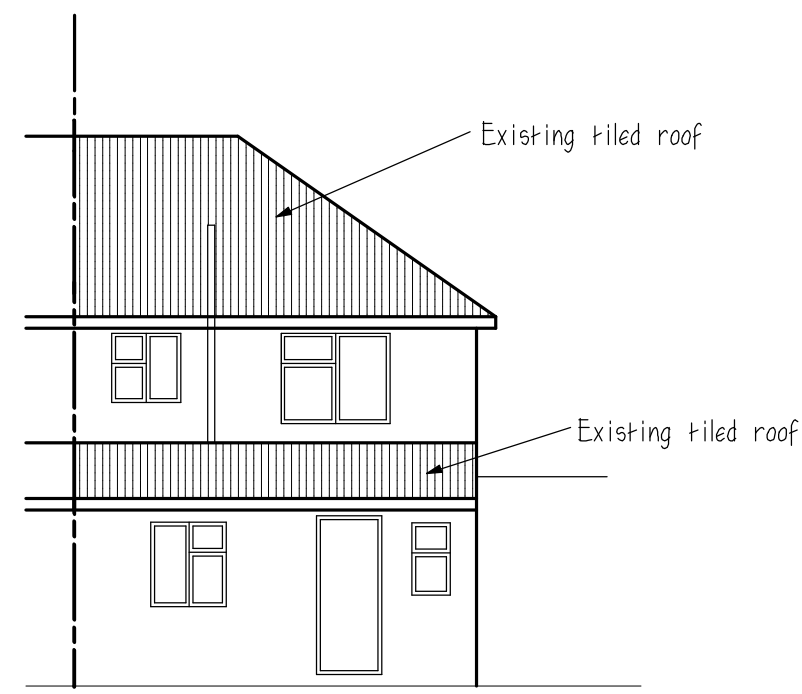


Existing rear elevation

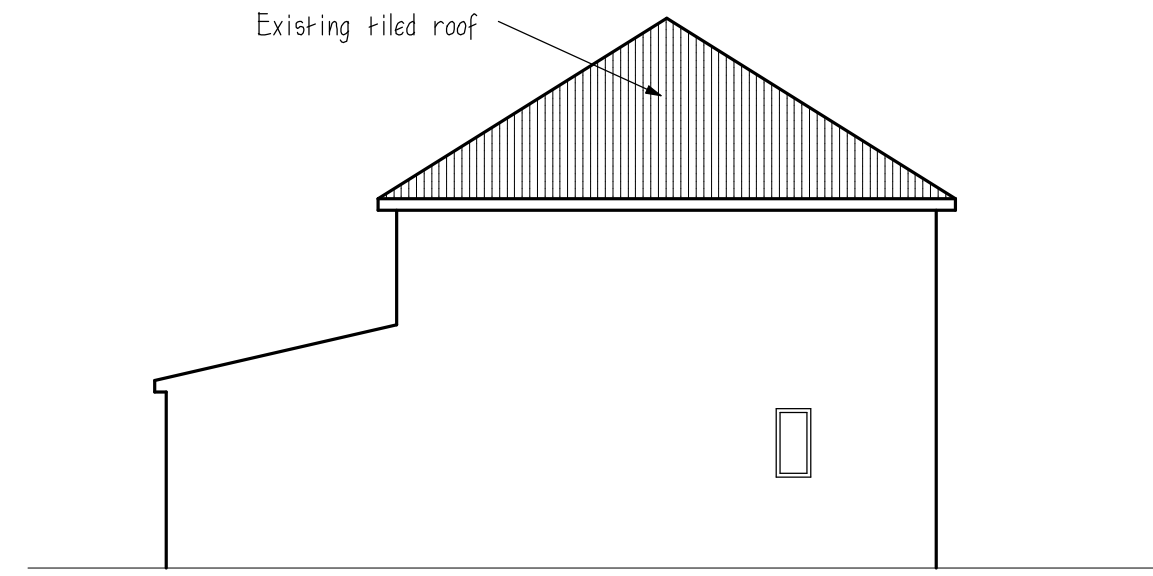


Existing side elevation




Existing front elevation

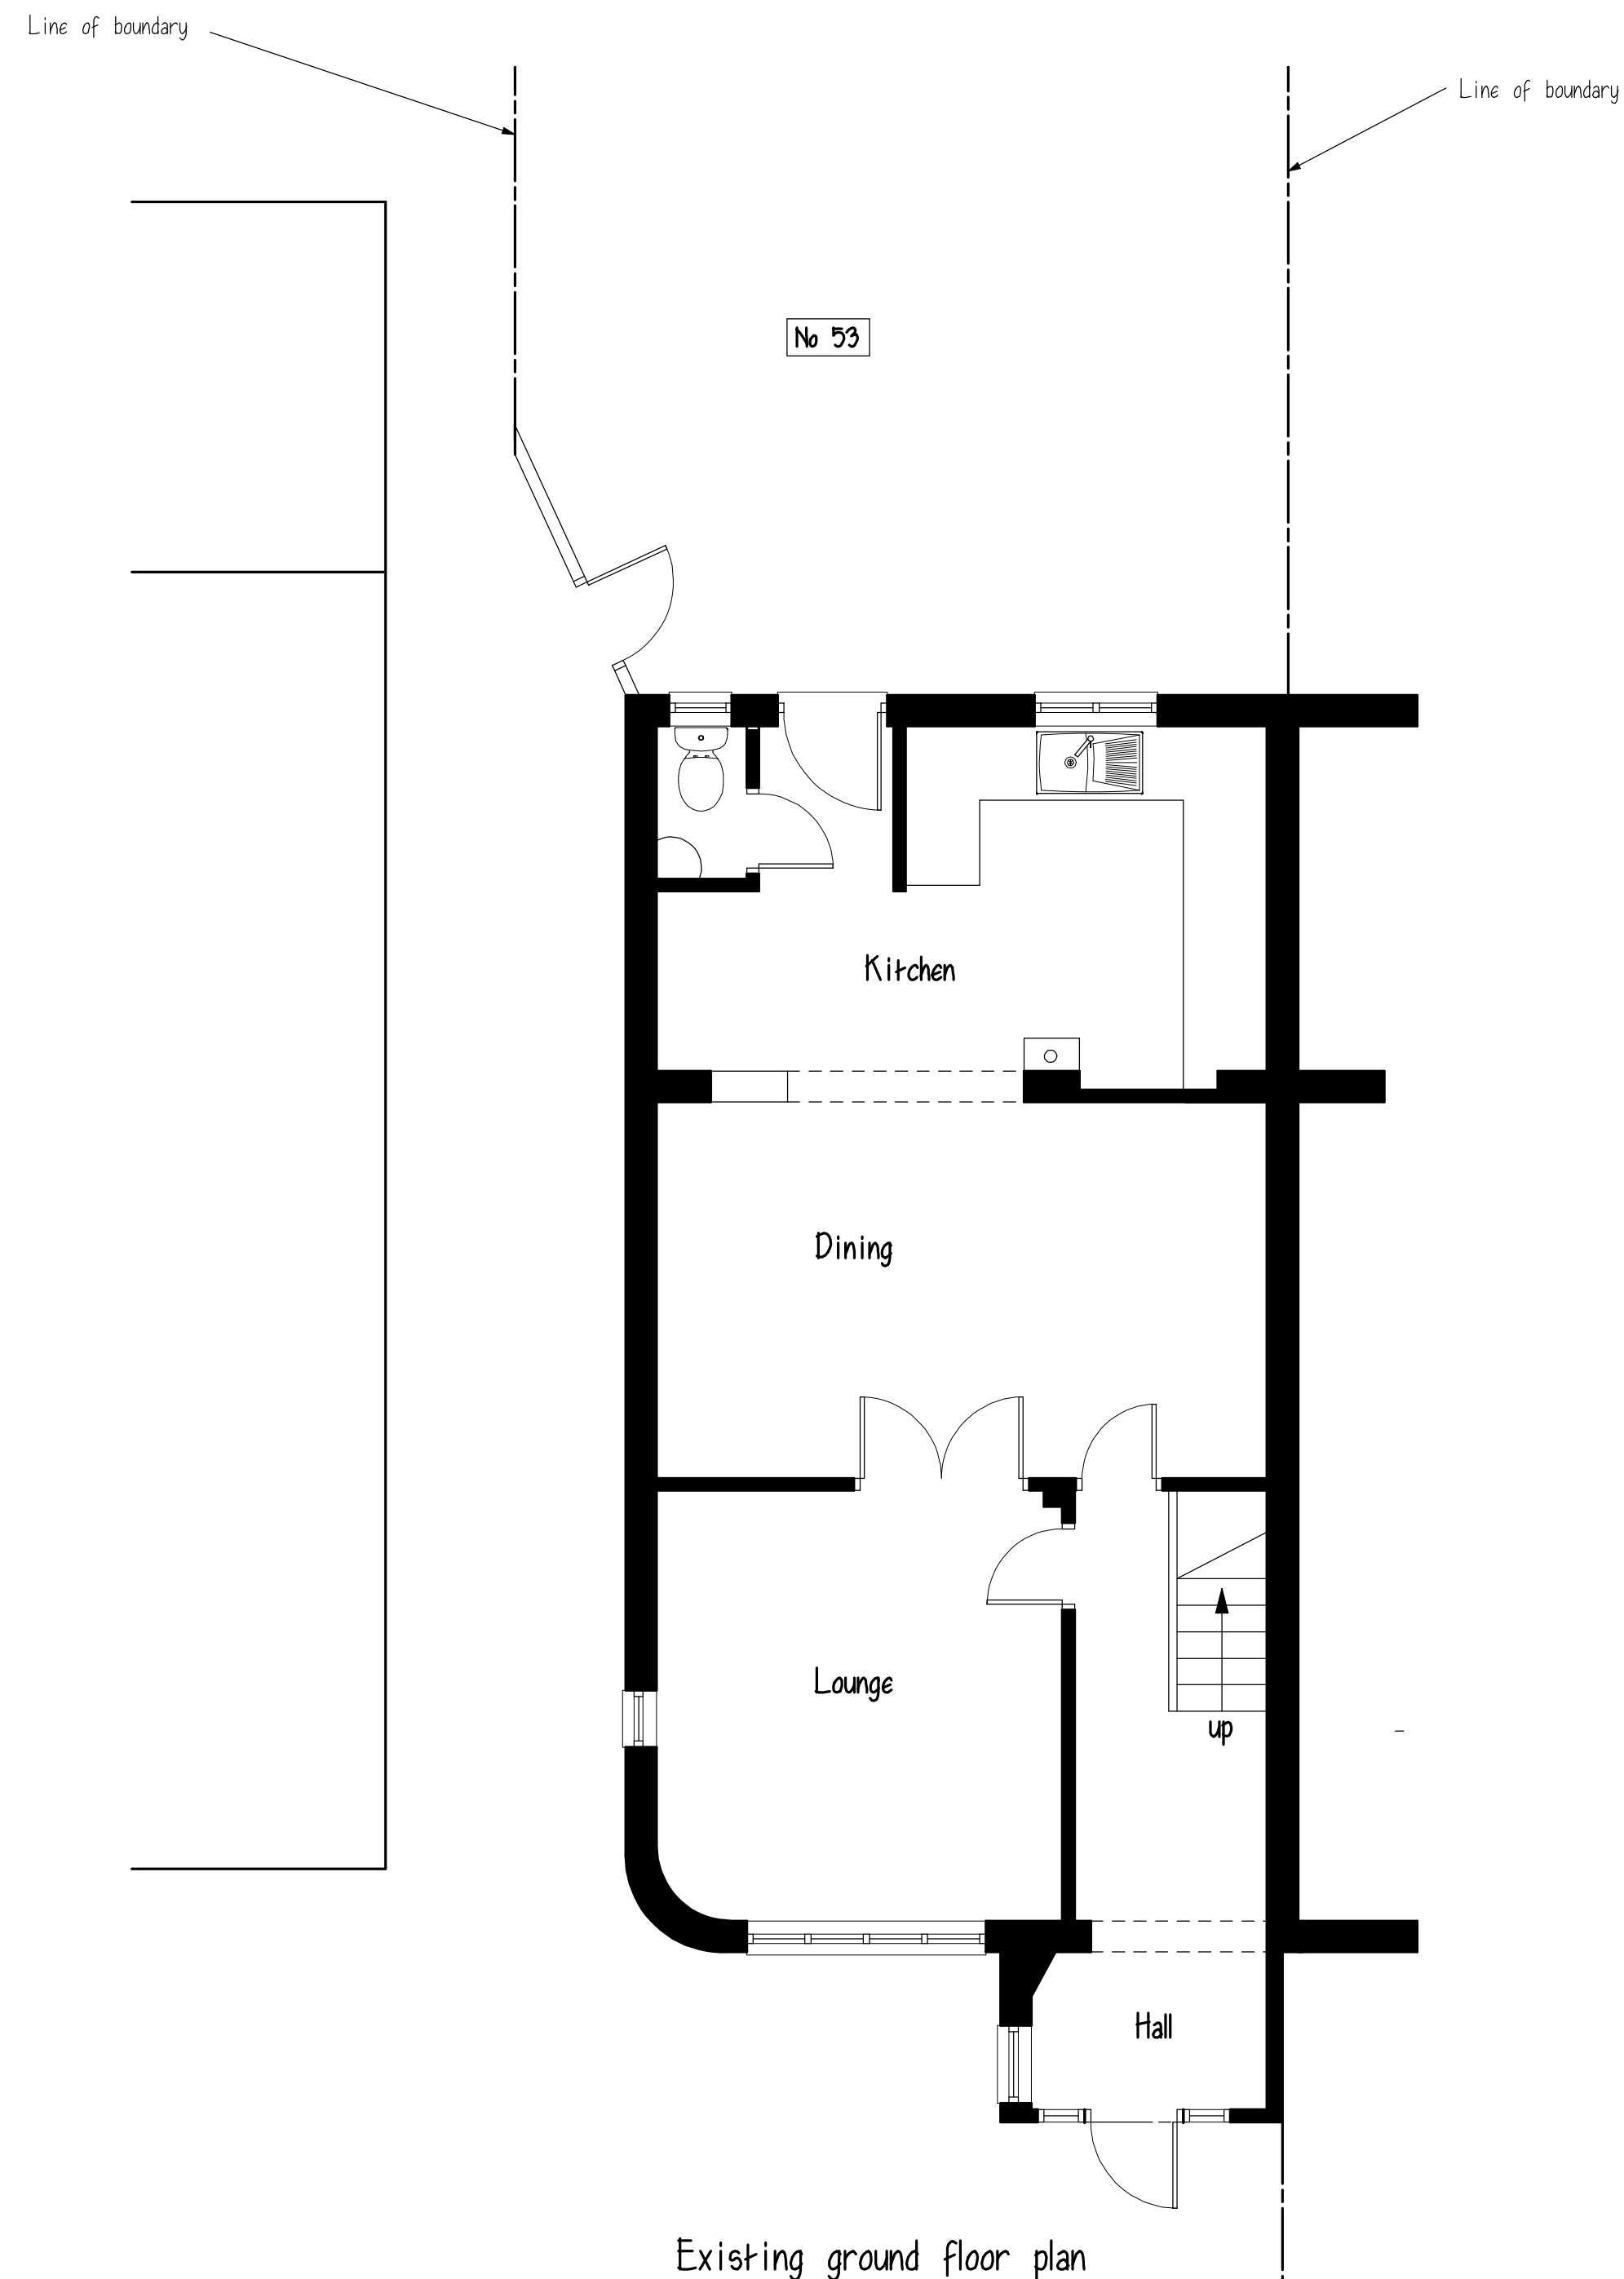

Existing ground floor plan

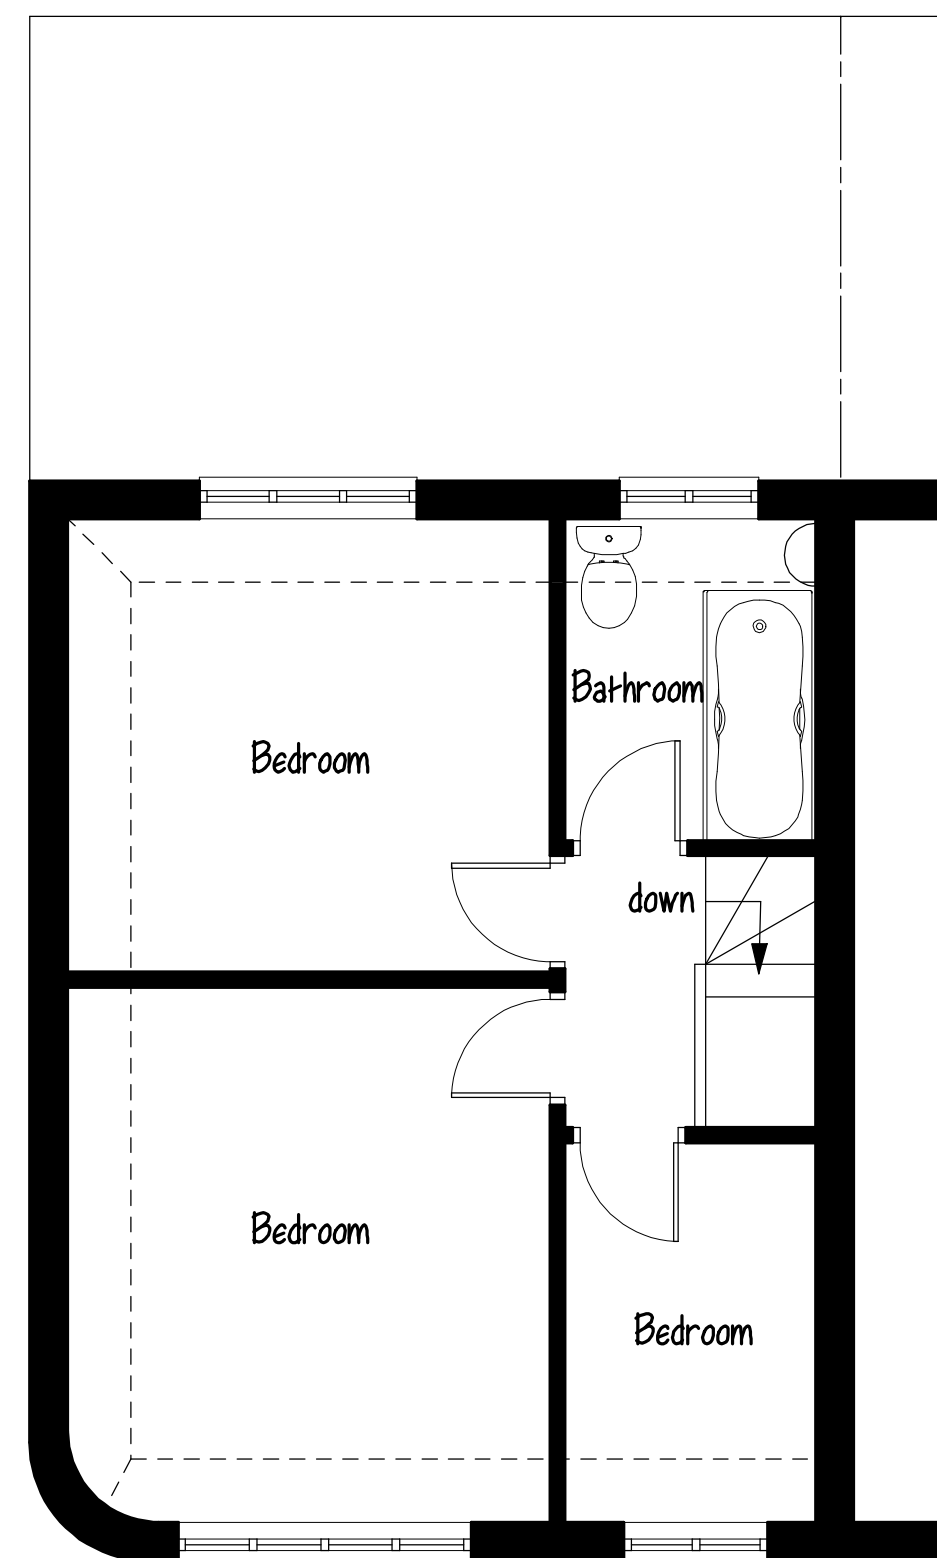

Existing first floor plan

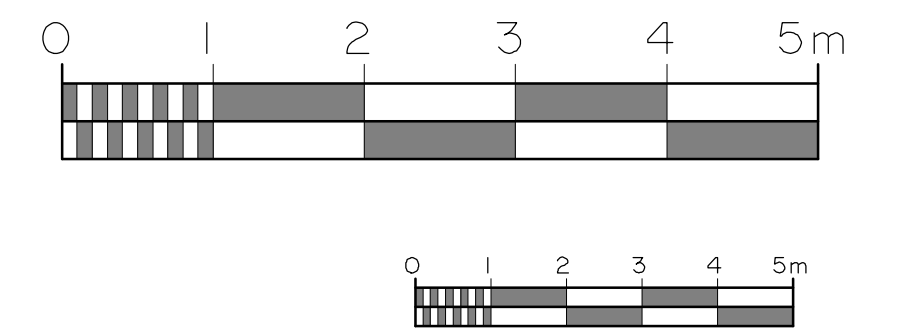

project: Existing Layout
address: 53 vRayleigh Avenue
Hayes
client:
date: January 2026
drg. no.: 9687/1
scale: 1:100 & 1:50

revisions

--	--	--

HUTTON ENTERPRISES Ltd
ARCHITECTURAL & SURVEYING
CONSULTANTS
tel: 01277 - 233041
07836 - 277167