



ADDRESS 10 Glenhurst Ave Ruislip HA4 7LZ			
DRAWING TITLE Plans / elevations extg			
PROPOSAL Conversion of roof space to habitable accommodation rear single storey extension			
SCALE as shown	DATE June 20	REV	
DRAWING NUMBER L.01			


22 JUN 2020

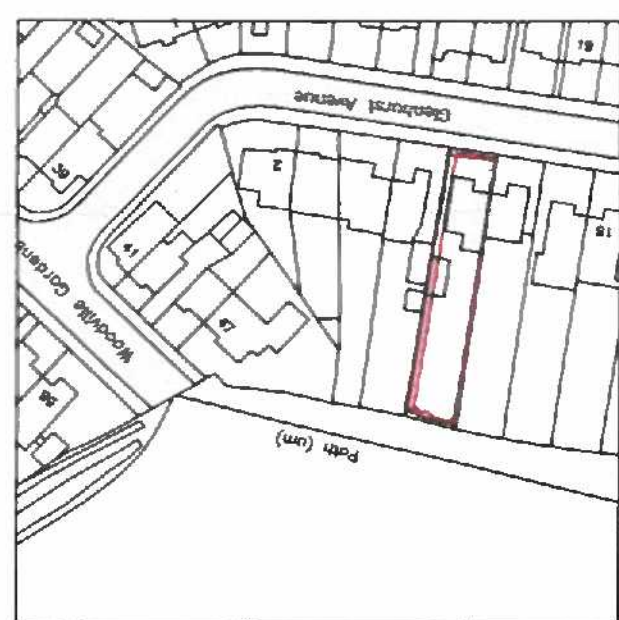


Location Plan 1:1250

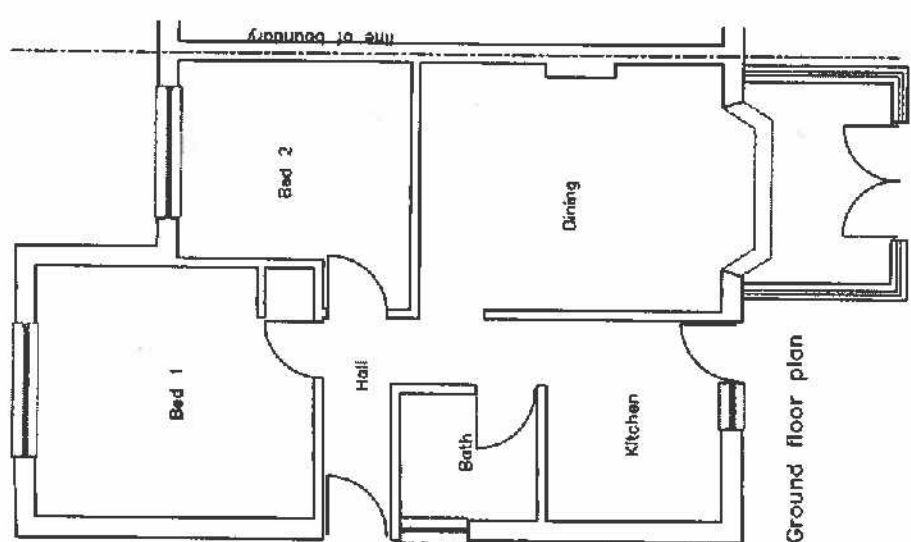


Ground floor plan

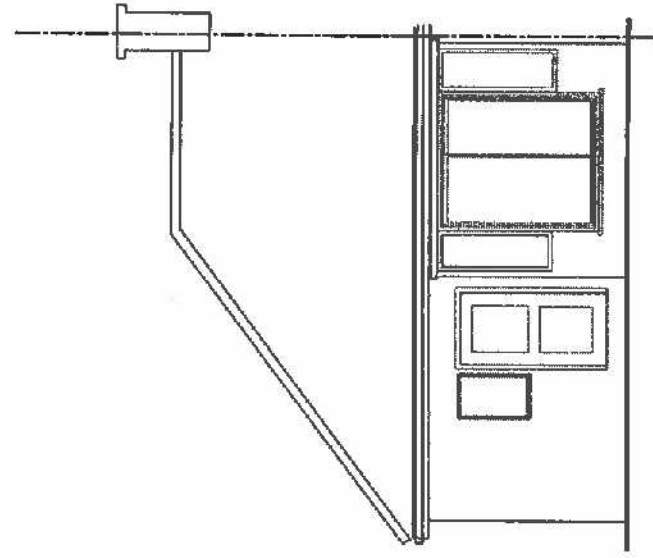

Rear Elevation 1:100

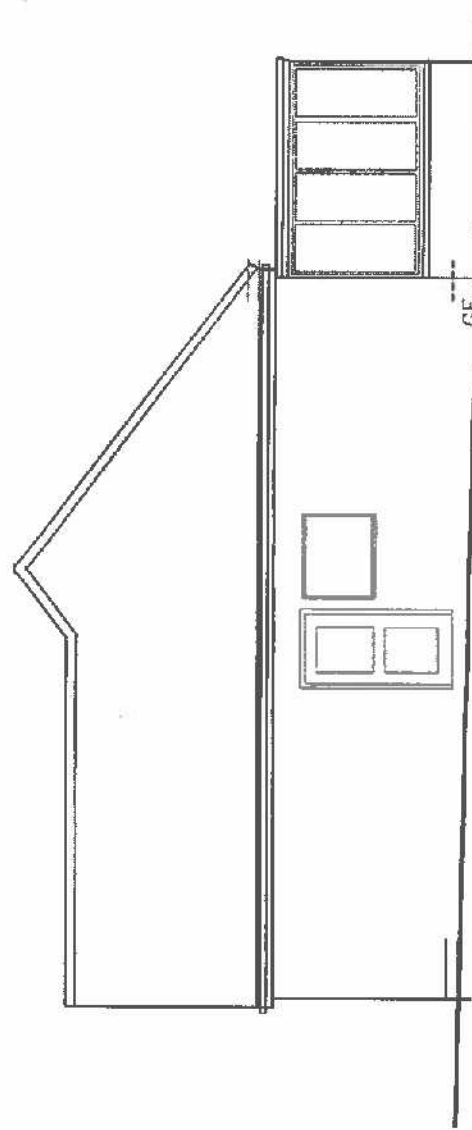

side elevation

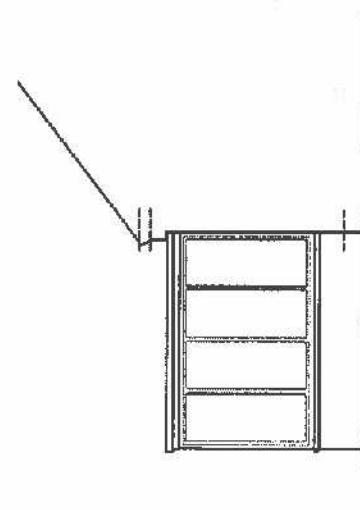

side elevation