

ADDRESS
10 Glenhurst Ave
Ruislip
HA4 7LZ


22 JUN 2020

DRAWING TITLE
Plans / elevations
extg


PROPOSAL
Conversion of roof space to
habitable accommodation
rear single storey extension

SCALE as shown	DATE June 20	REV
-------------------	-----------------	-----



DRAWING NUMBER
L.01

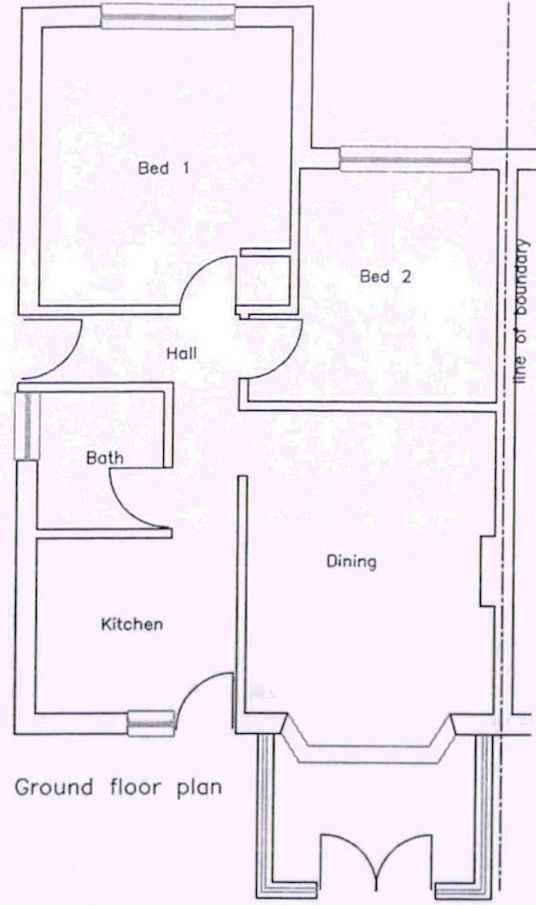


Ground floor plan

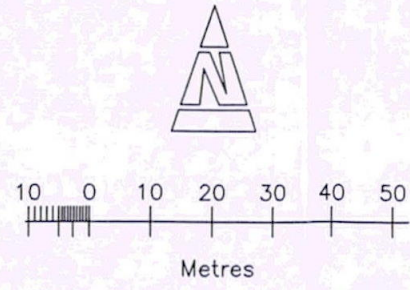


Location Plan 1:1250

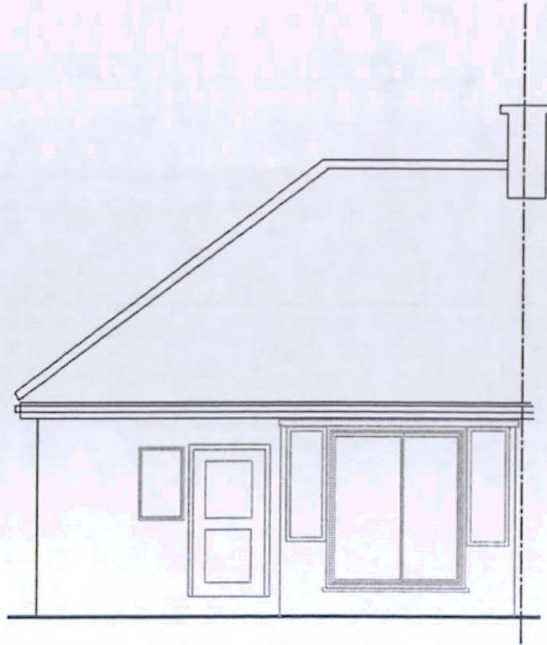 

Rear Elevation 1:100

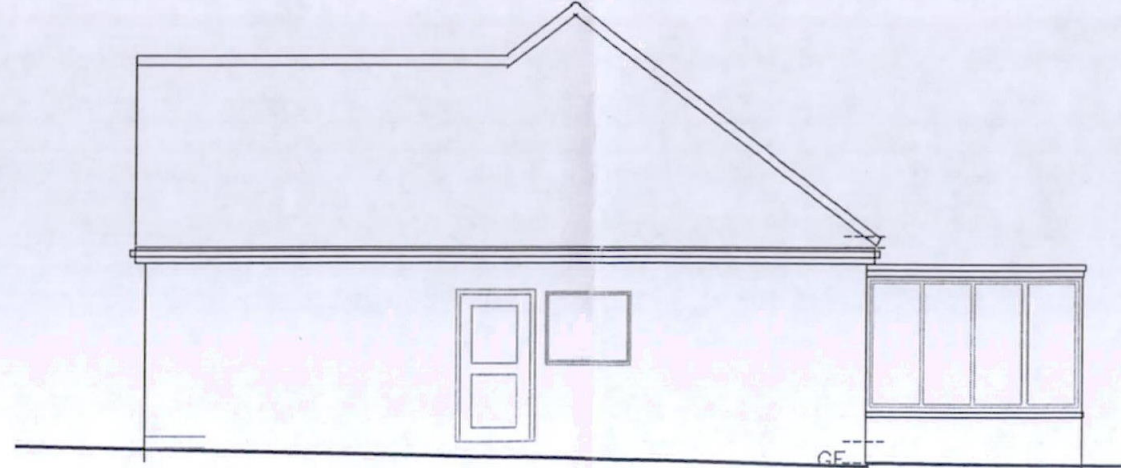

side elevation

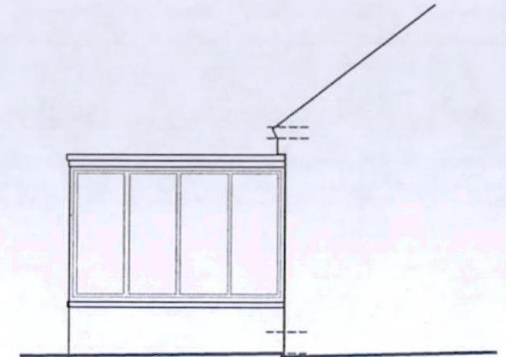

side elevation