
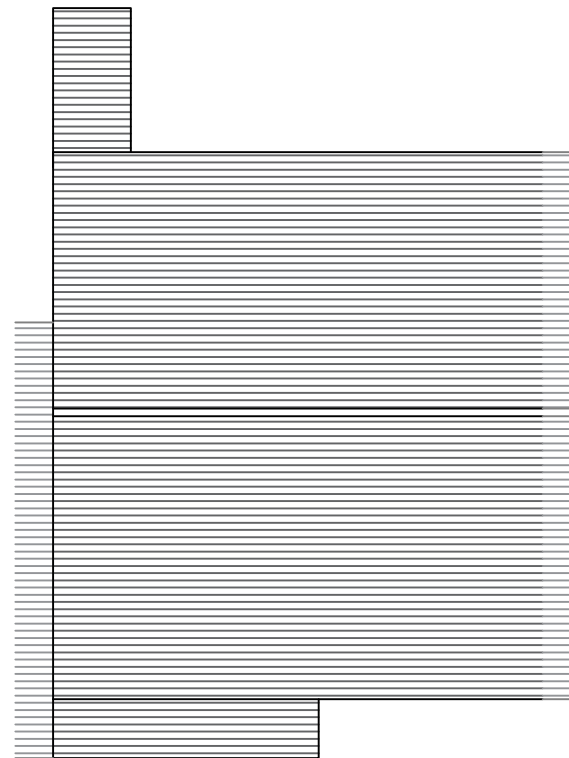
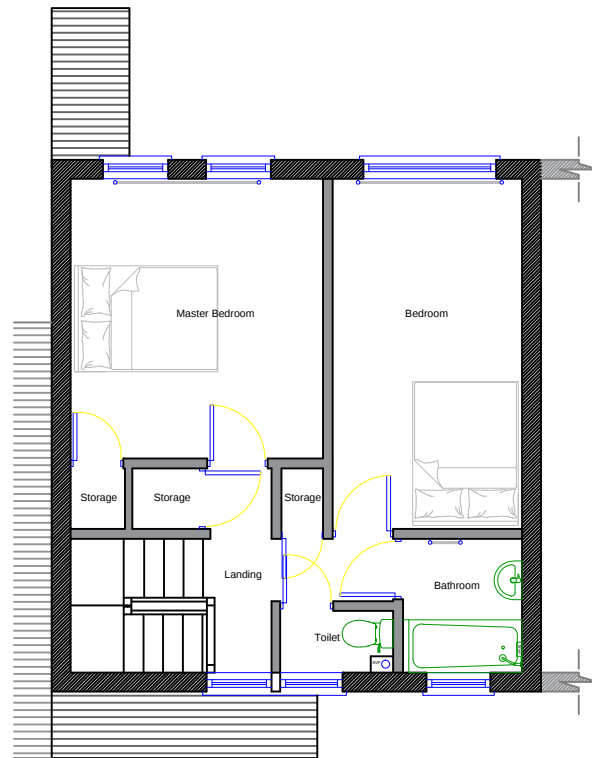
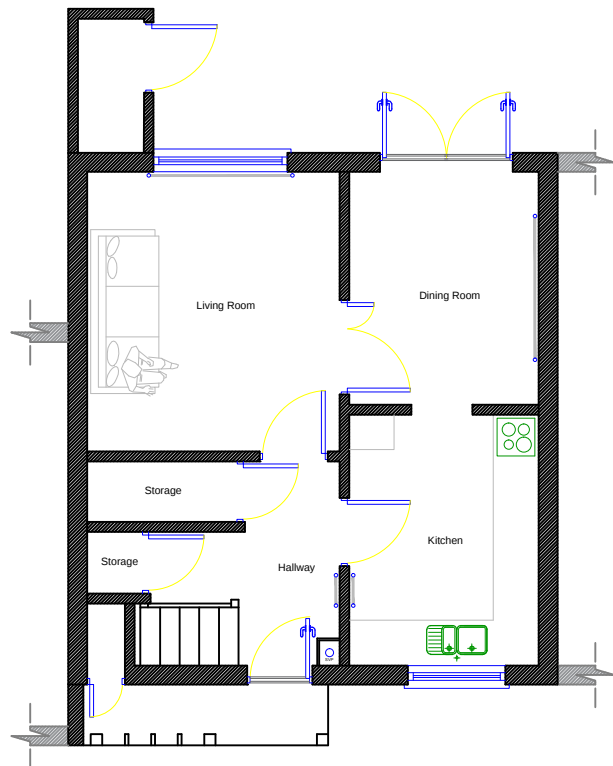


01 Existing Plans

Scale: 1:100

 

01 Location Plan

Scale: 1:1250






NOTES

Drawings to be read in conjunction with specifications, any discrepancies to be discussed with S.O. All dimensions to be checked on site.

Further information


02 Proposed Plans

Scale: 1:100

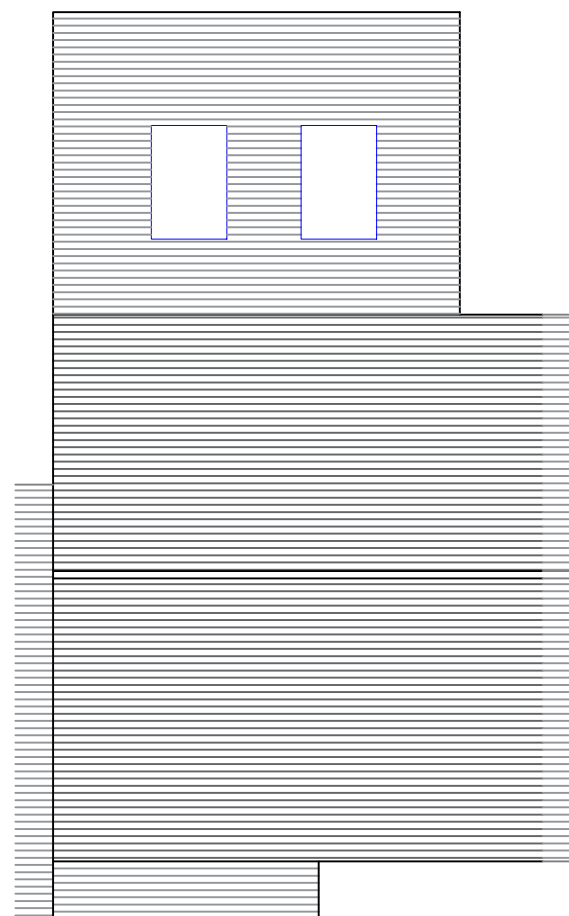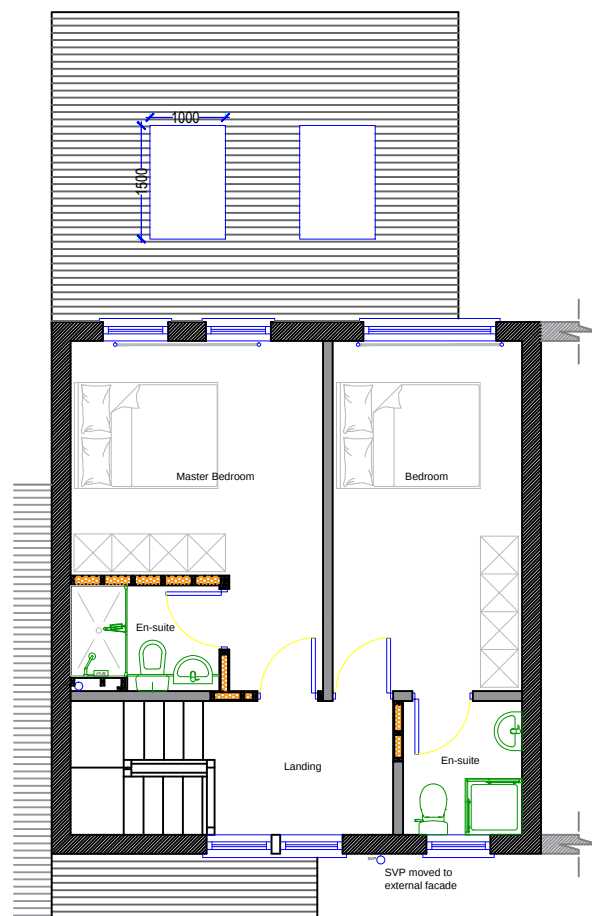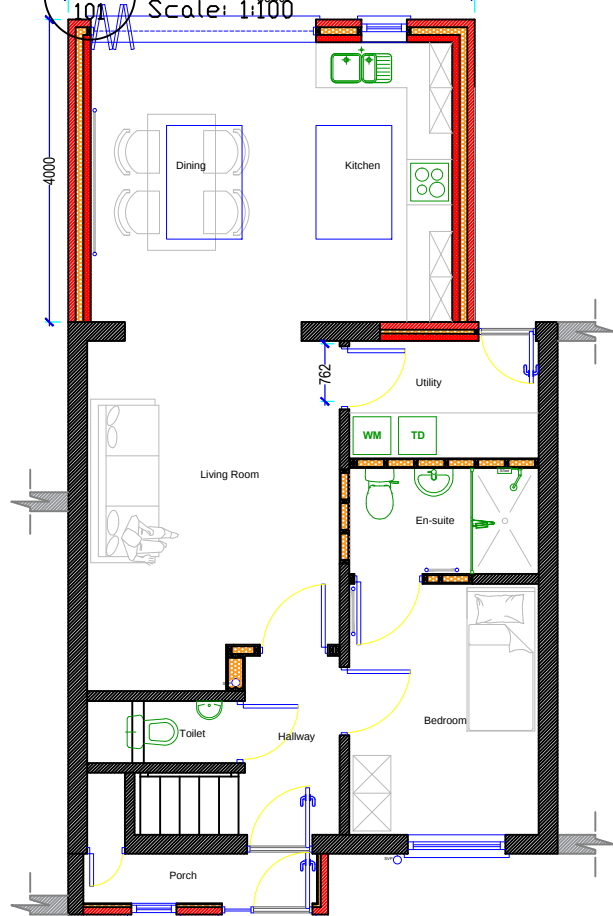

02 Site Plan

Scale: 1:250

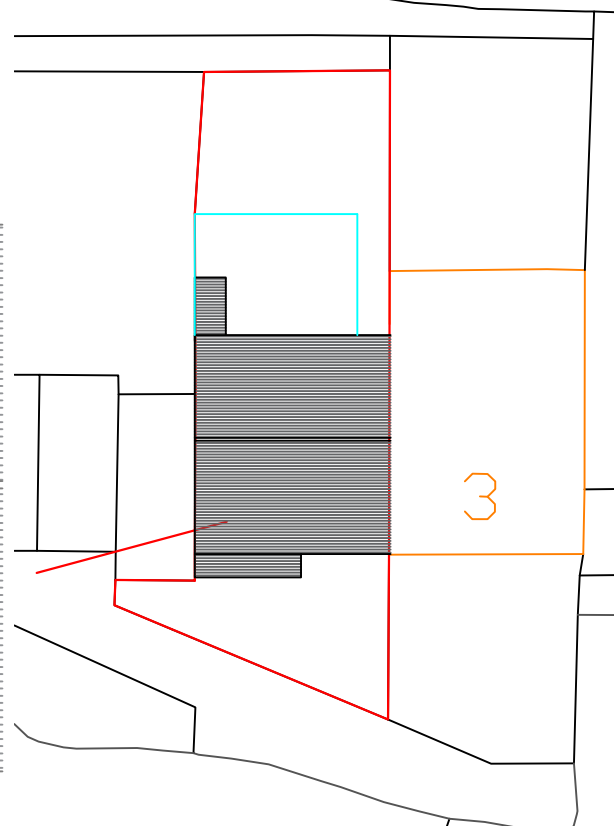

Rev. No.	Revision note	Date

Name:
Murphy Alabi

Address:
4 Mezen Close,
Northwood, HA6 2DP

Contact no:
07920010128

Drawing Title:
101 - Existing and Proposed Plans

Designed by: TG	Date: July 2020	Scale: A3
--------------------	--------------------	--------------

