




01 Proposed Front Elevations
103 Scale: 1:100

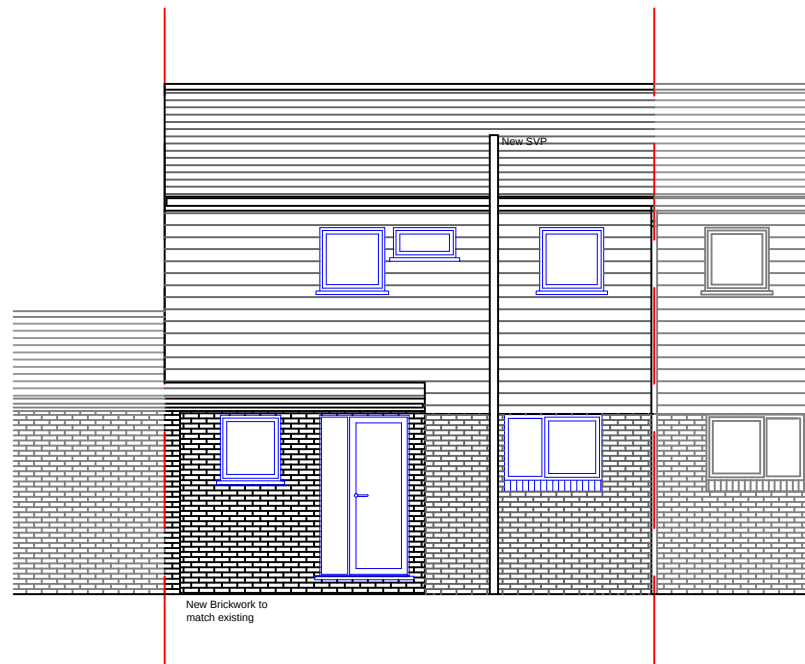



02 Proposed Flank Elevation
103 Scale: 1:100

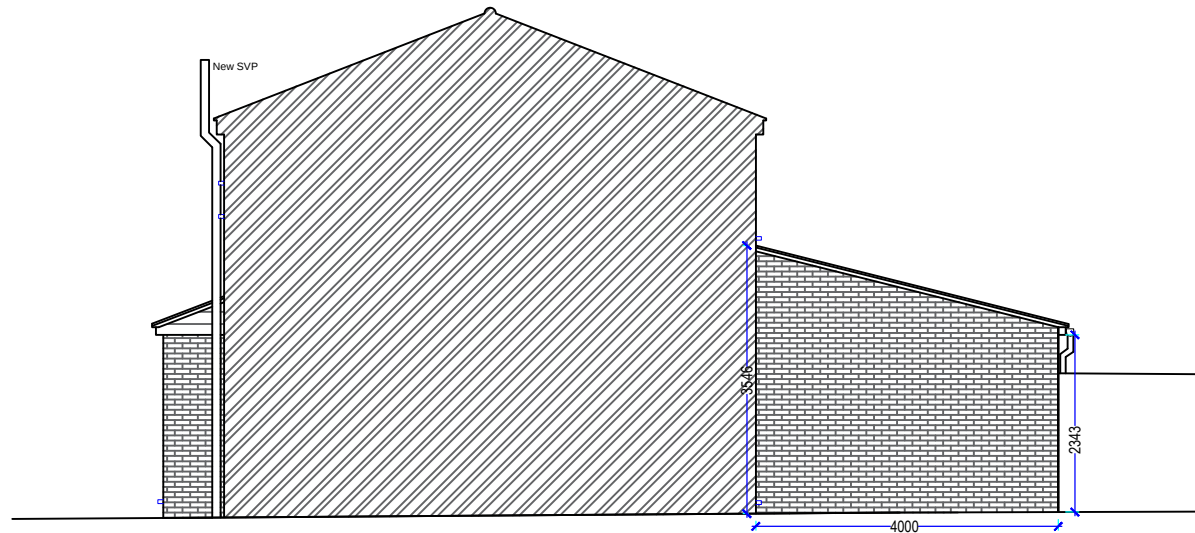

03 Proposed Rear Elevation
103 Scale: 1:100

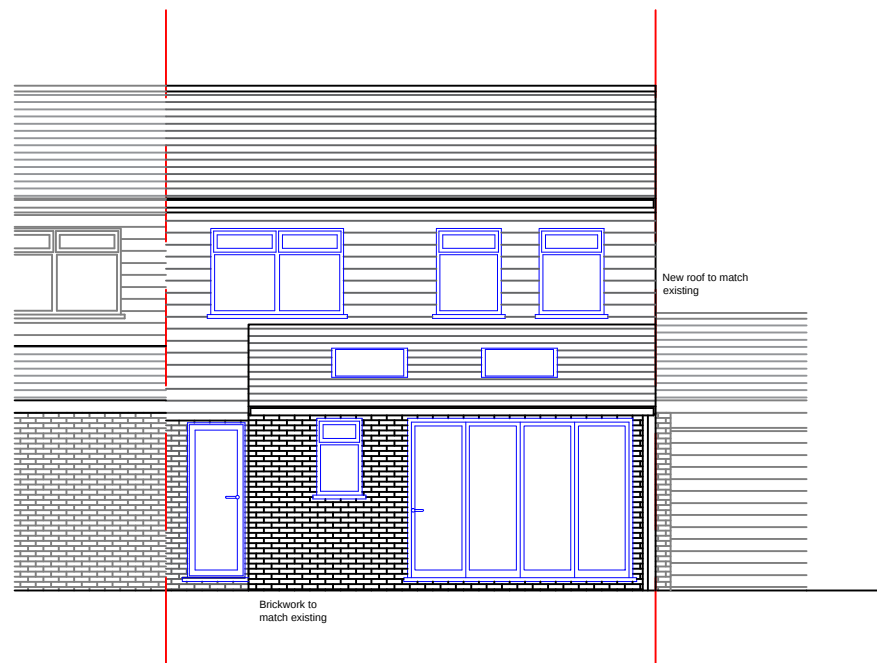

04 Proposed Flank Elevation
103 Scale: 1:100

 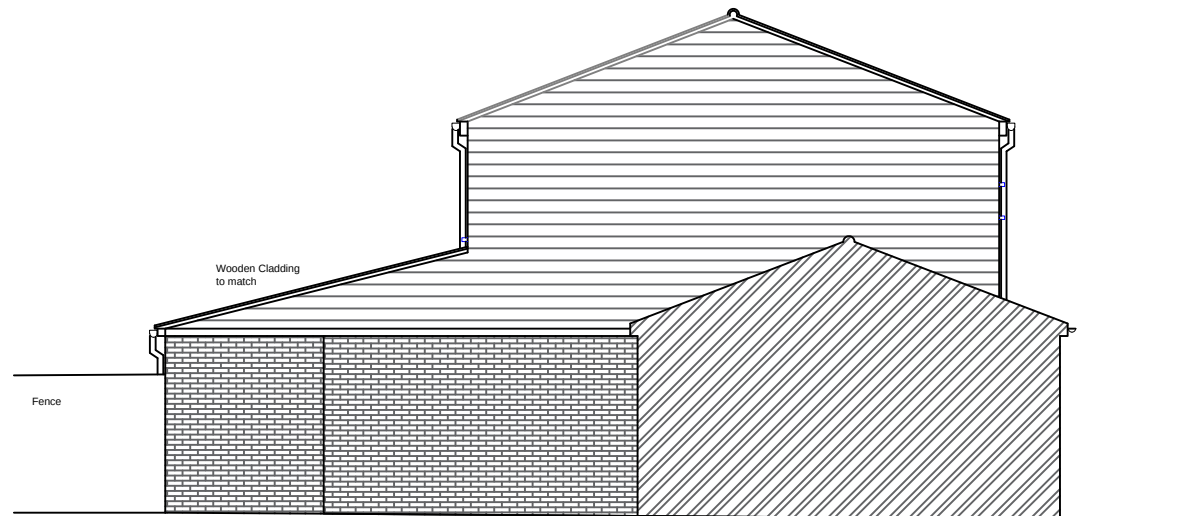

NOTES

Drawings to be read in conjunction with specifications, any discrepancies to be discussed with S.O. All dimensions to be checked on site.

Further information

Rev. No.	Revision note	Date
----------	---------------	------

Name:
Murphy Alabi

Address:
4 Mezen Close,
Northwood, HA6 2DP

Contact no:
07920010128

Drawing Title:
103 Proposed Elevations

Designed by: TG	Date: July 2020	Scale: A3
--------------------	--------------------	--------------

 TOM GRAVELLE