



01 Proposed Ground Floor Plan
104 Scale: 1:50

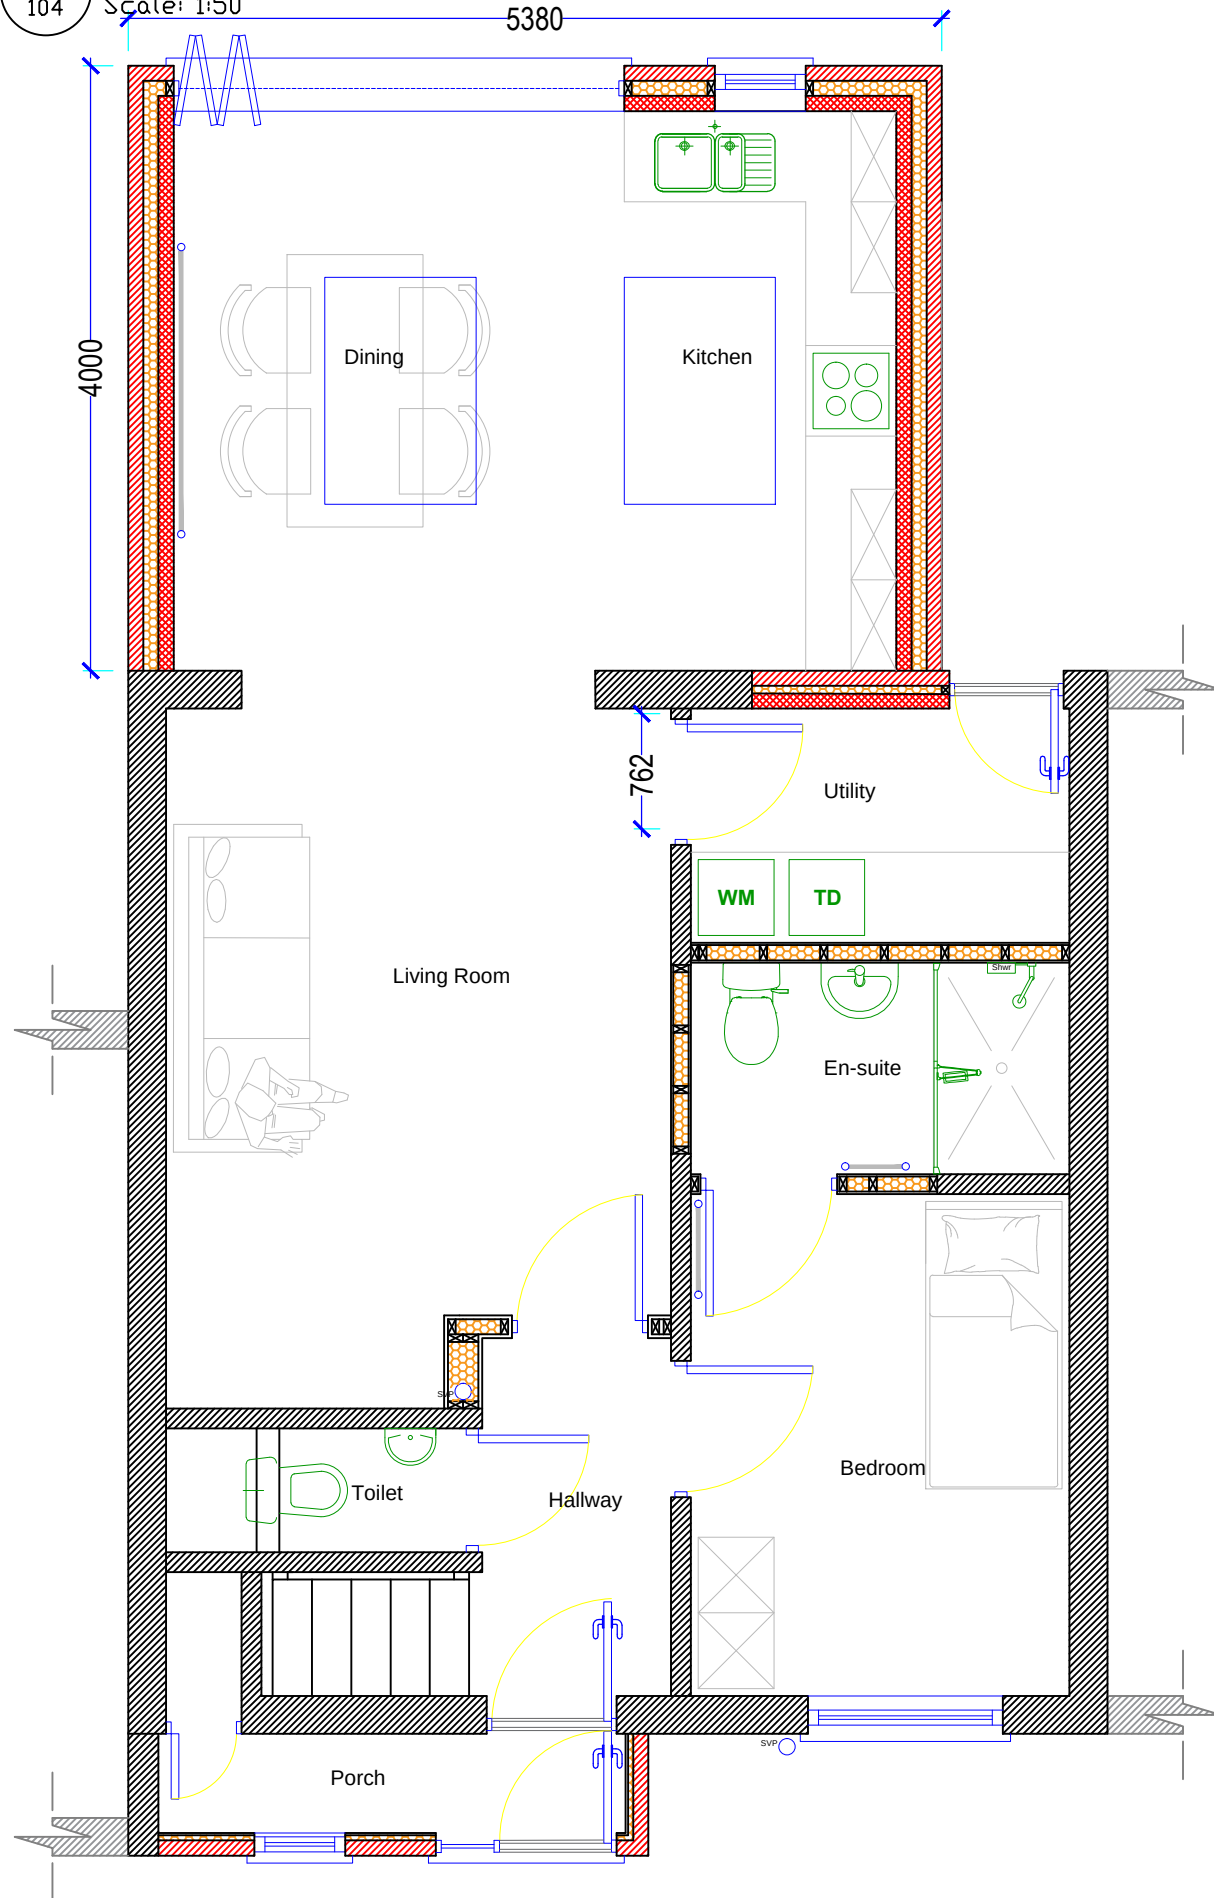

02 Proposed First Floor Plan
104 Scale: 1:50

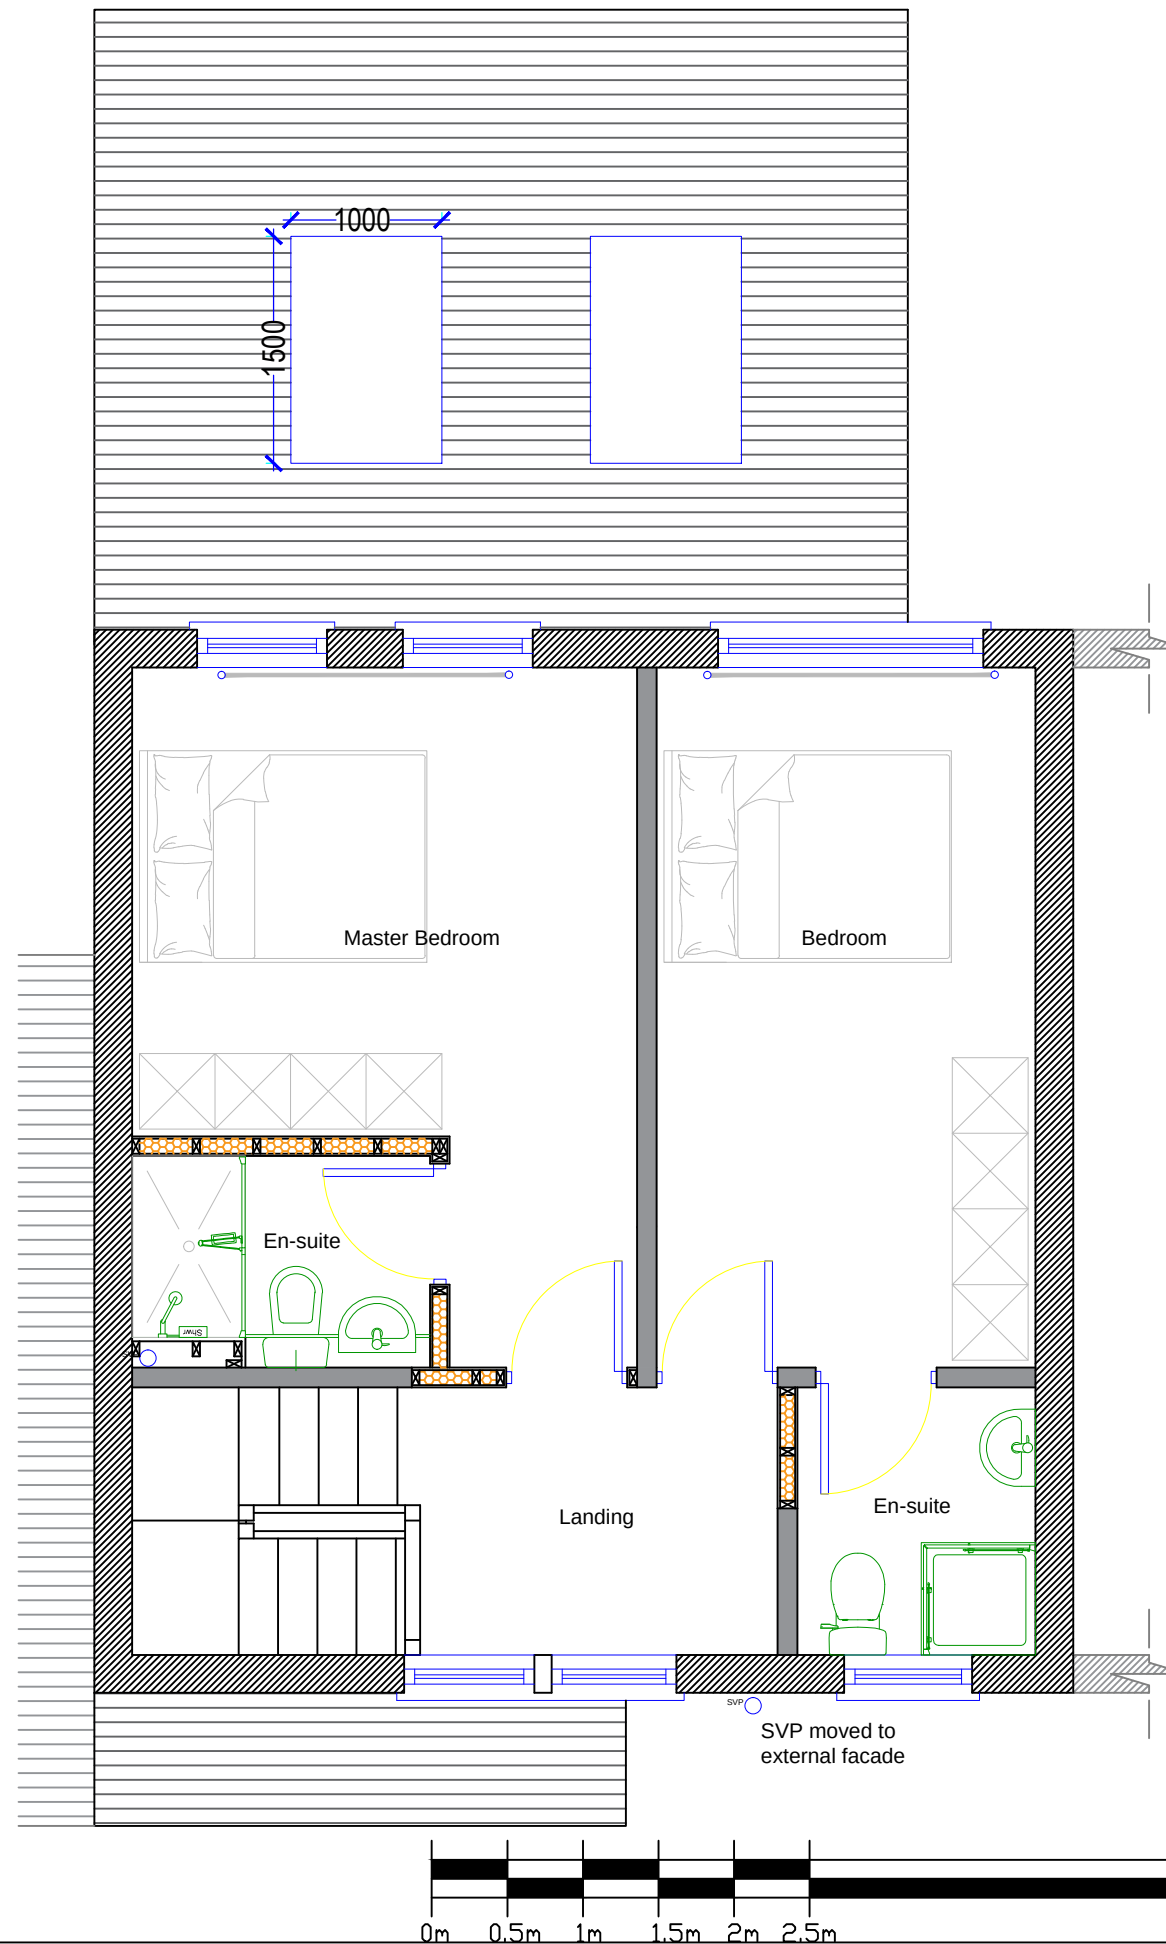

NOTES

Drawings to be read in conjunction with specifications, any discrepancies to be discussed with S.O. All dimensions to be checked on site.

Further information

Rev. No.	Revision note	Date
----------	---------------	------

Name:
Murphy Alabi
Address:
4 Mezen Close,
Northwood, HA6 2DP

Contact no:
07920010128

Drawing Title:
104 - Proposed Plans

Designed by:	Date:	Scale:
TG	July 2020	A3

 TOM GRAVELLE