



RevNo	Date	Revision note
P1	03rd July '20	Preliminary issue.




FRONT ELEVATION

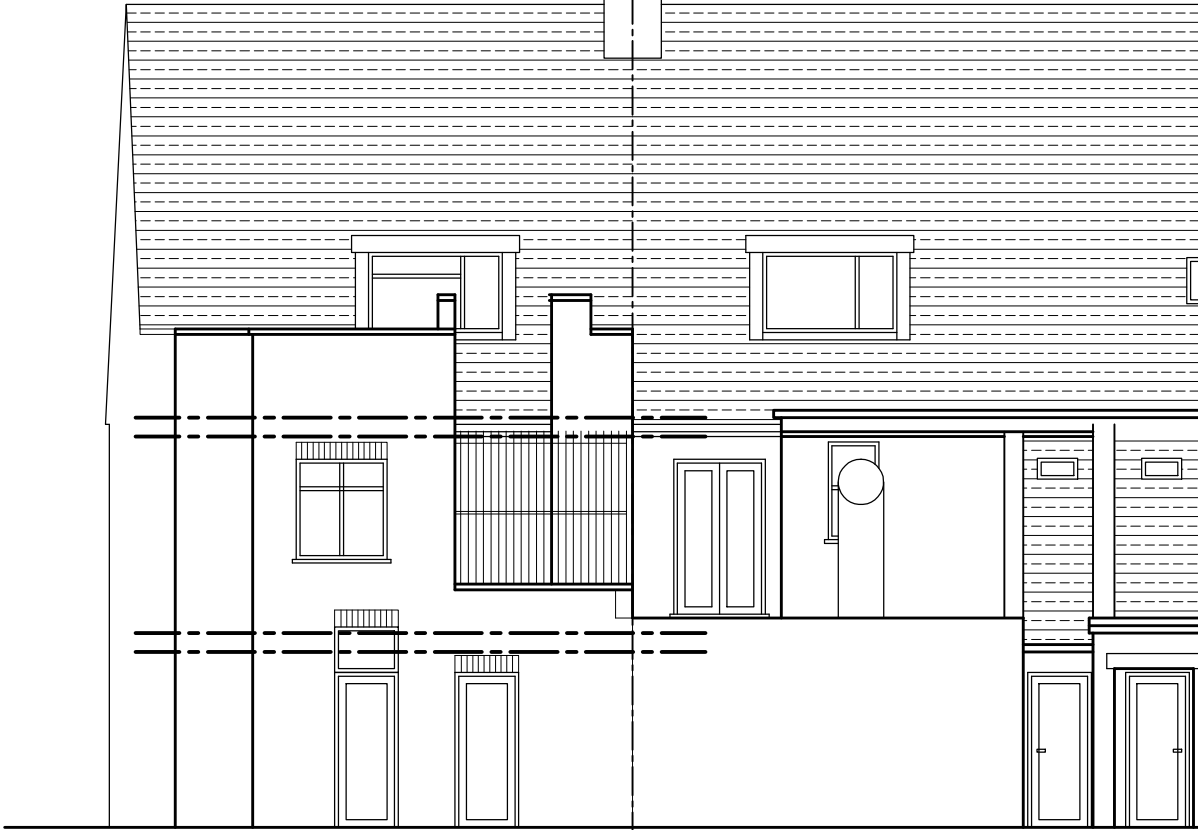

REAR ELEVATION

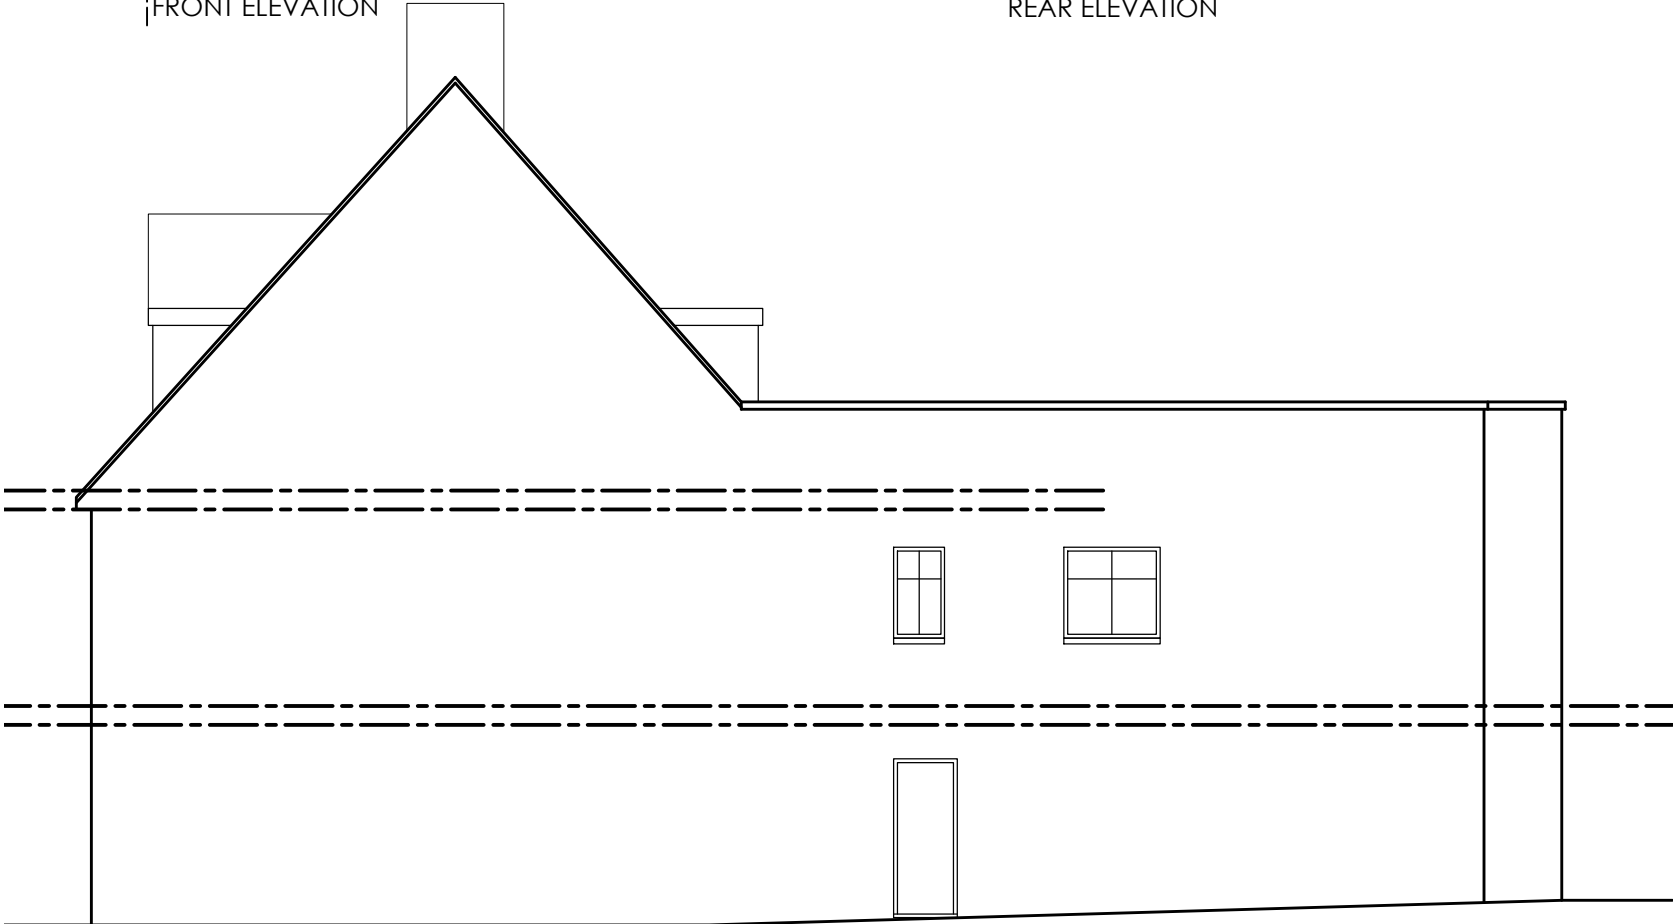

SIDE ELEVATION

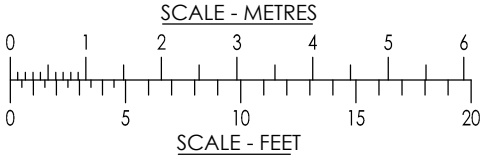

CEDAR HOUSE
VINE LANE HILLINGDON
UXBRIDGE UB10 0NF

TEL: (01895) 272 446
FAX: (01895) 272 483
EMAIL: admin@jpbarchitects.co.uk

JOB TITLE
156A HIGH STREET,
RUISLIP HA4 8LJ

DRG TITLE
EXISTING ELEVATIONS

SCALE
1:100 @ A3

DATE
June '20

JOB NO.
11069

DRG NO.
110

REV
P1