


A
B
C
D
E
F

156 High Street


158-160

156 High Street

158-160 High Street

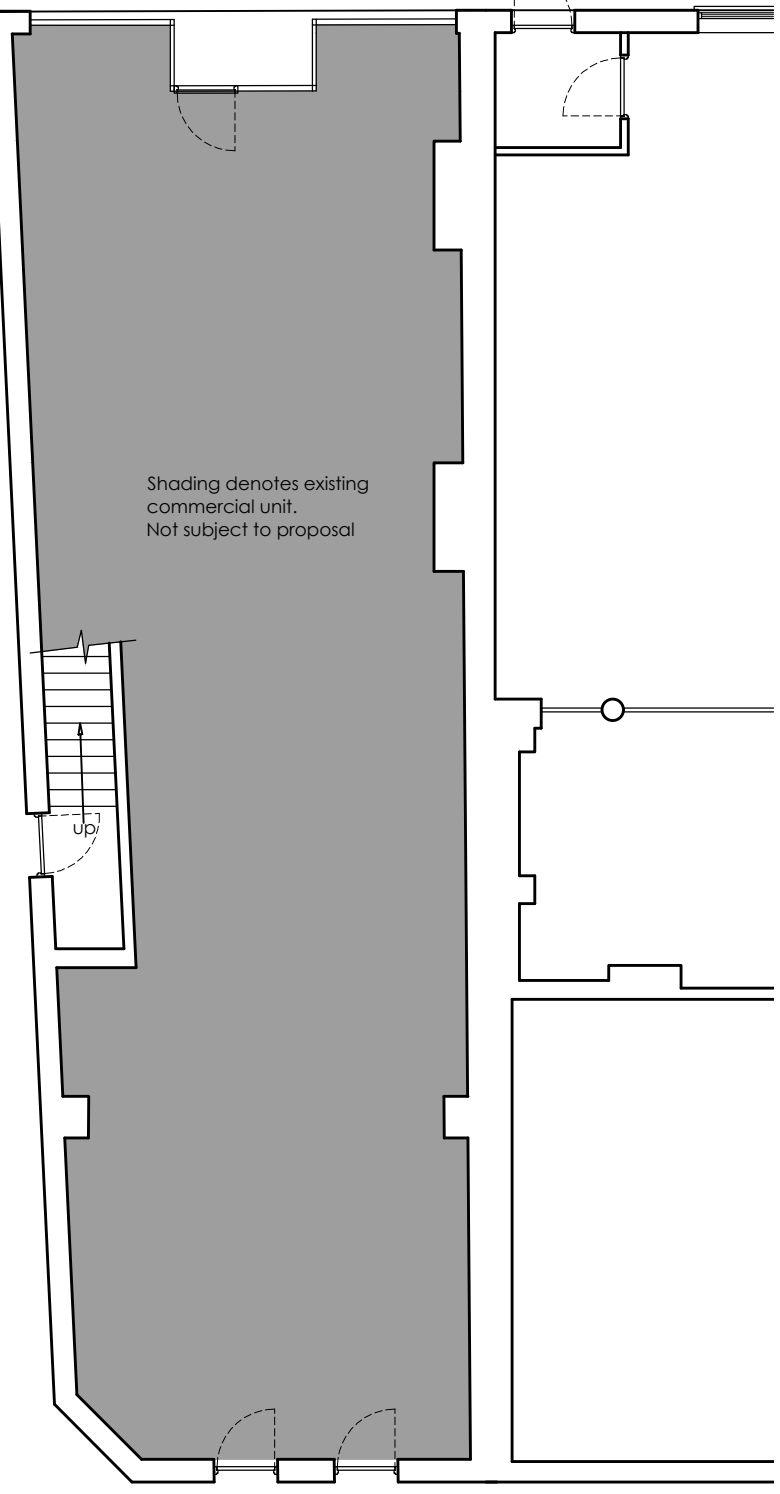


PROPOSED GROUND FLOOR PLAN
(UNCHANGED)

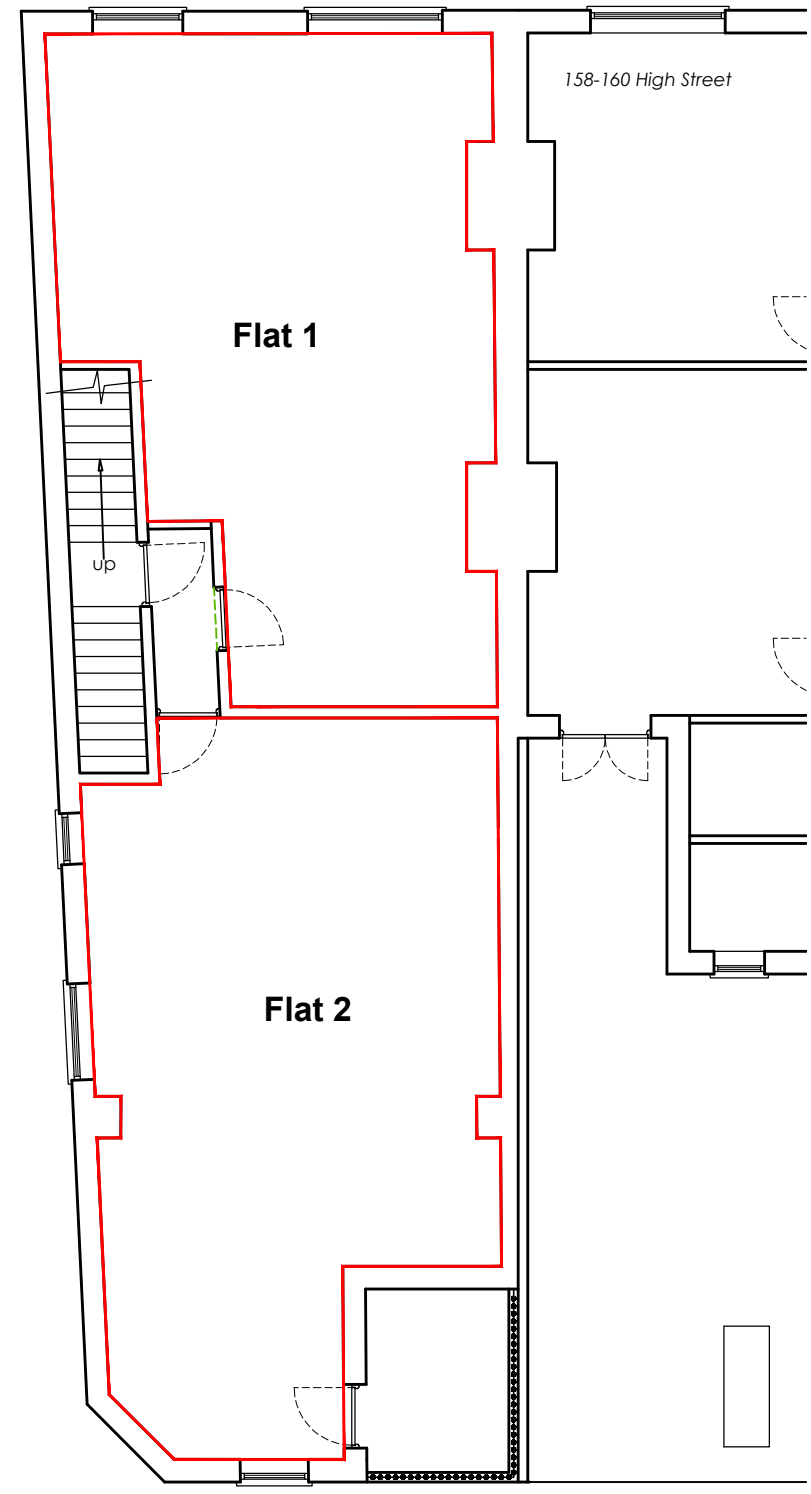

PROPOSED FIRST FLOOR PLAN

RevNo	Date	Revision note
P1	03rd July '20	Preliminary issue.

A
B
C
D
E
F

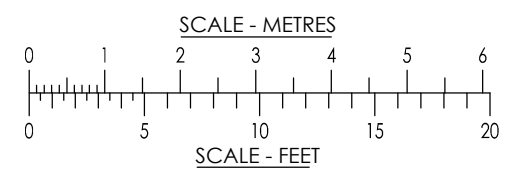

CEDAR HOUSE
VINE LANE HILLINGDON
UXBRIDGE UB10 0NF
TEL: (01895) 272 446
FAX: (01895) 272 483
EMAIL: admin@jpbarchitects.co.uk

JOB TITLE 156A HIGH STREET, RUISLIP HA4 8LJ		
DRG TITLE PROPOSED FLOOR PLANS		
SCALE 1:100 @ A3	DATE June '20	REV P1
JOB NO. 11069	DRG NO. 112	REV P1