



RevNo	Date	Revision note
P1	03rd July '20	Preliminary issue.




FRONT ELEVATION
(unchanged)

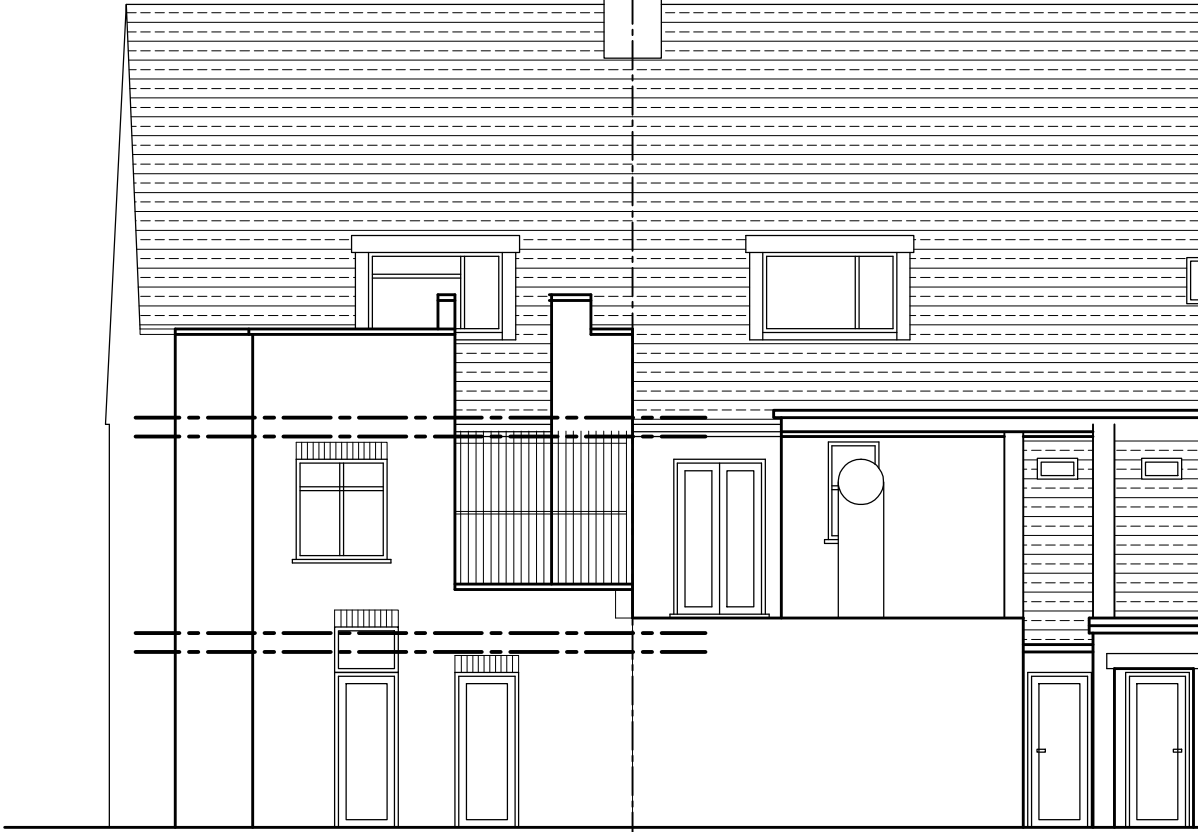

REAR ELEVATION

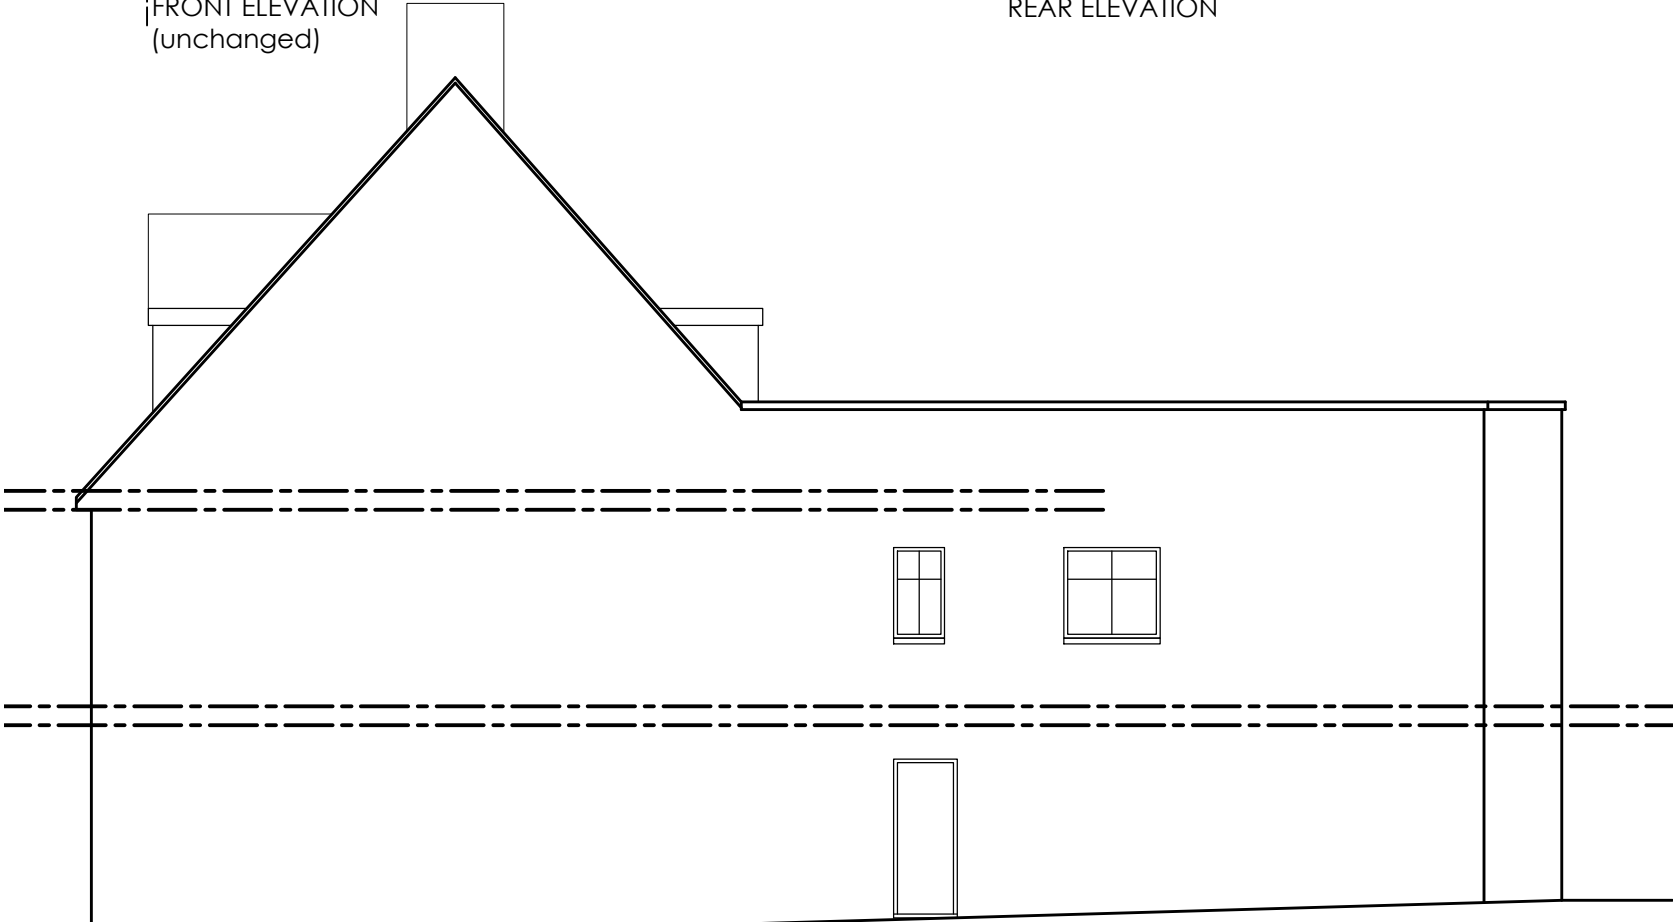

SIDE ELEVATION (unchanged)

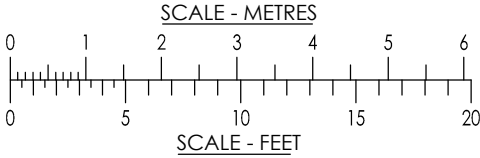

jpb
architects

CEDAR HOUSE
VINE LANE HILLINGDON
UXBRIDGE UB10 0NF
TEL: (01895) 272 446
FAX: (01895) 272 483
EMAIL: admin@jpbarchitects.co.uk

JOB TITLE
156A HIGH STREET,
RUISLIP HA4 8LJ

JOB TITLE
PROPOSED ELEVATIONS

SCALE		DATE
1:100 @ A3		June '20
JOB NO.	DRG NO.	REV
11069	120	P1