




Proposed North Elevation

Scale:1:100

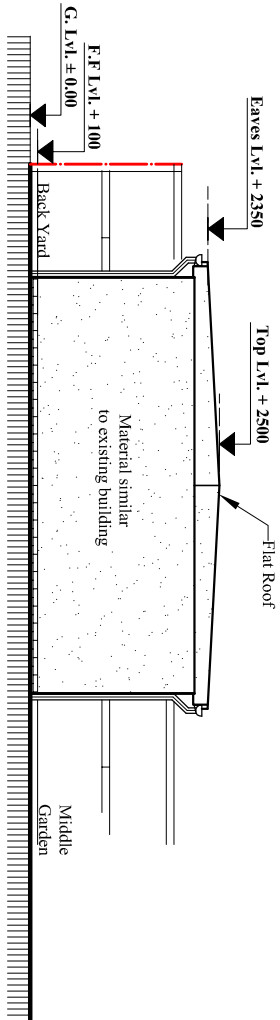


Proposed South Elevation

Scale:1:100

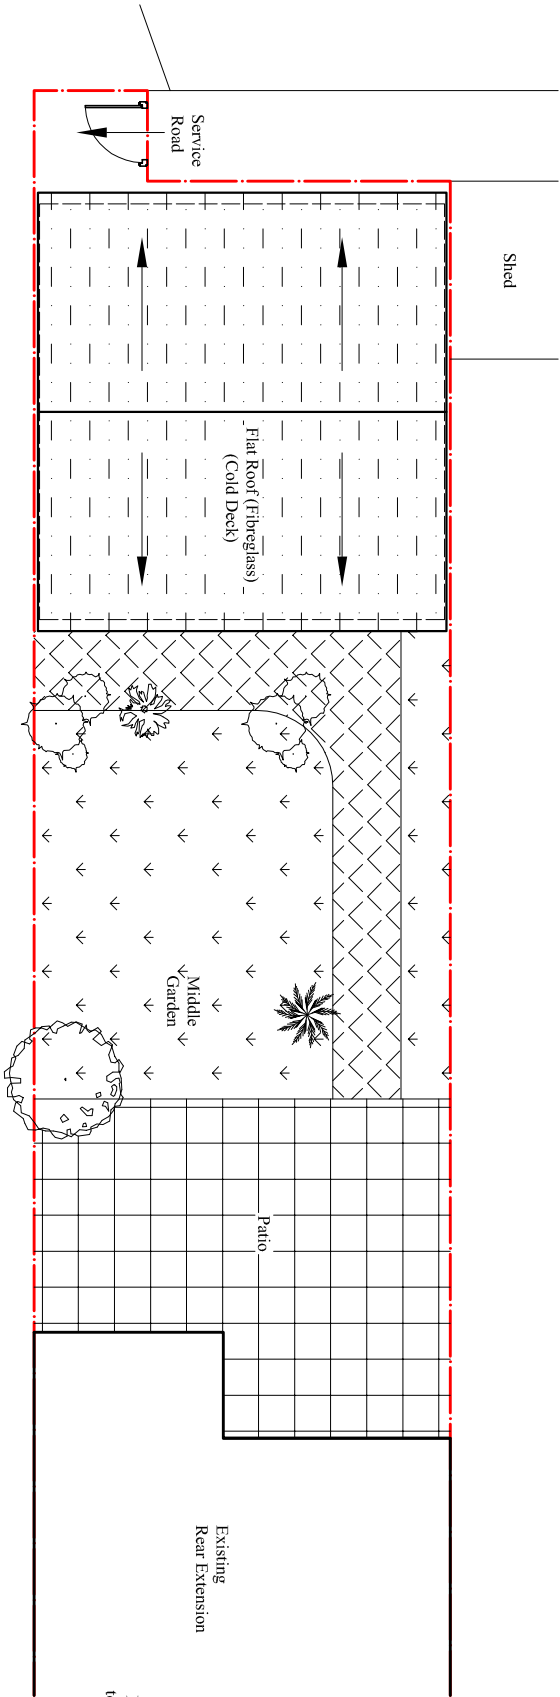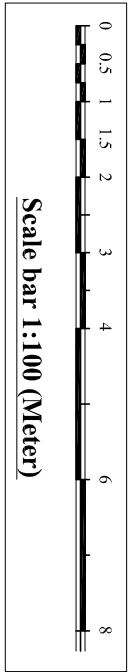


Proposed Roof plan

Scale:1:100

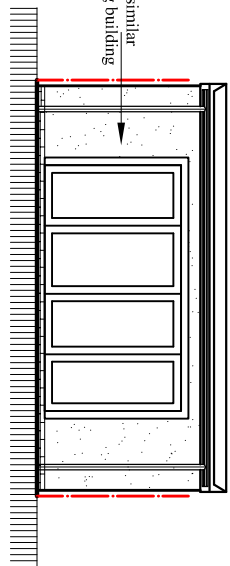


Proposed East Elevation

Scale:1:100

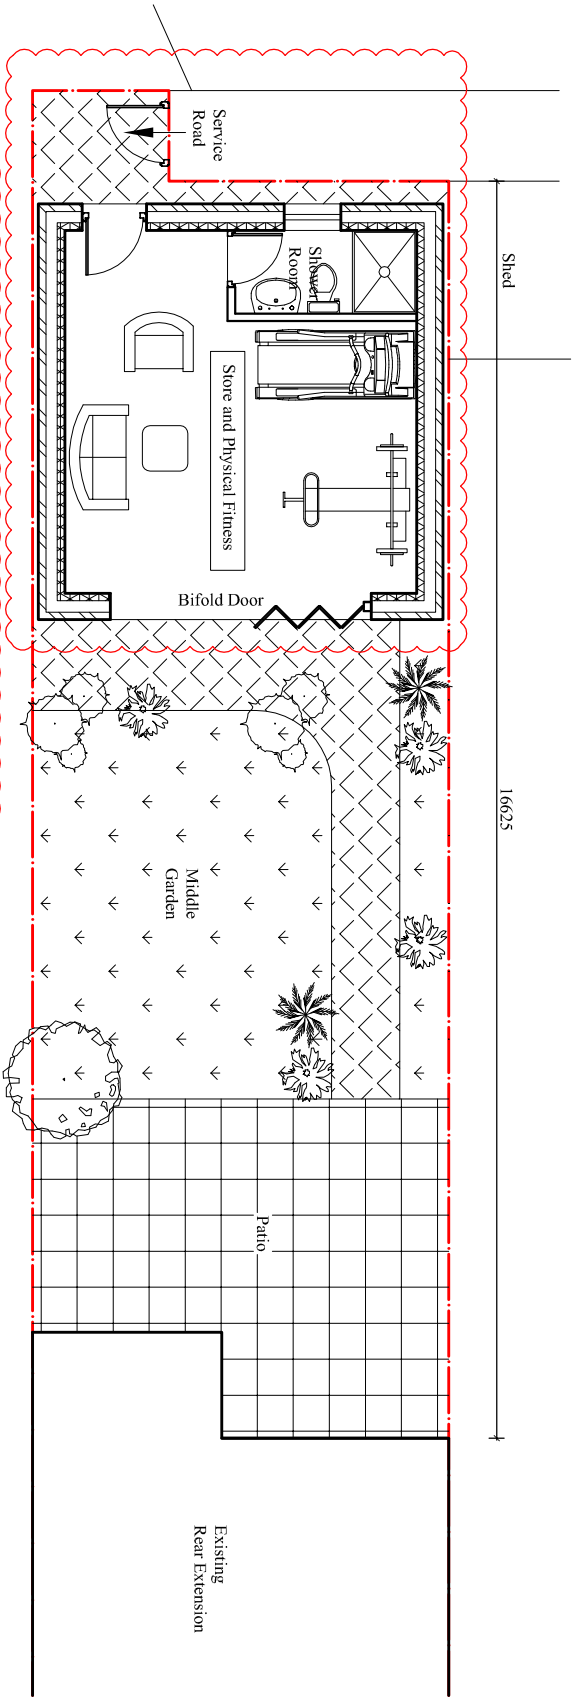

Proposed Ground floor plan (Total Area: 29.42 Sq.M)

Scale:1:100

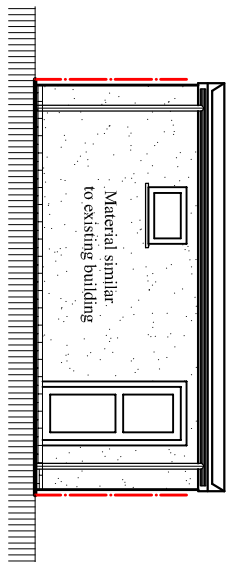

Proposed West Elevation

Scale:1:100

Rev.	Description	By	CKd	Date
01.	Amenity and Out Building space revised	L.p	R.k	13/05/24

Client:

Mr. Abdul Ali Baratali.

Project:

Single storey Detached Out Building for Physical fitness and storage.

Location:

58 Drayton Gardens, Westdrayton, Middlesex, UB7 7LQ.

Status:

PLANNING

Title:

Proposed Floor Plans and Elevations.

Drawn by:

L.p

Str. Etr.

Checked by:

R.k

Project no:

BAL-1737

Sheet Size

A3

Sheet no.

01

Date:

17/03/2024

Scale:

1:100