

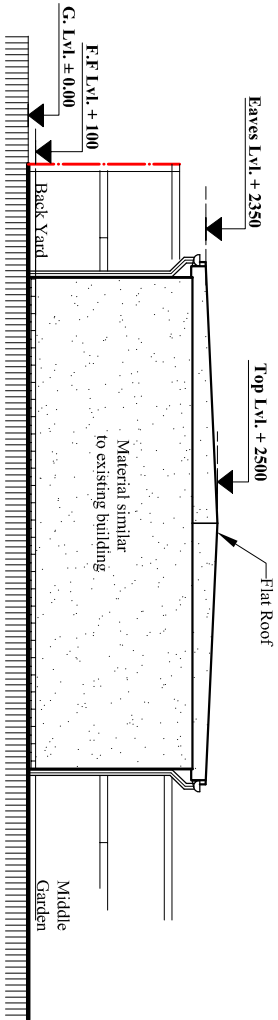



Proposed North Elevation
Scale: 1:100

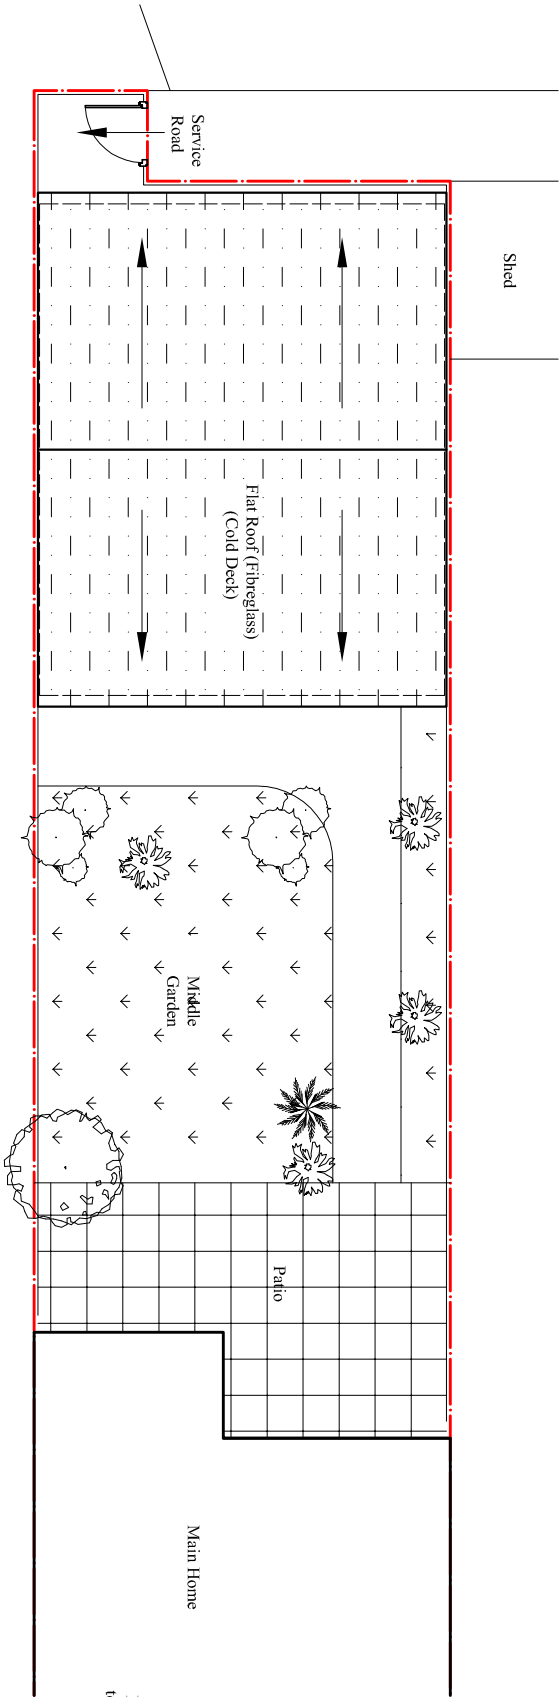


Proposed South Elevation
Scale: 1:100

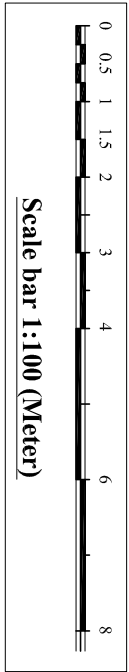


Proposed Roof plan
Scale: 1:100

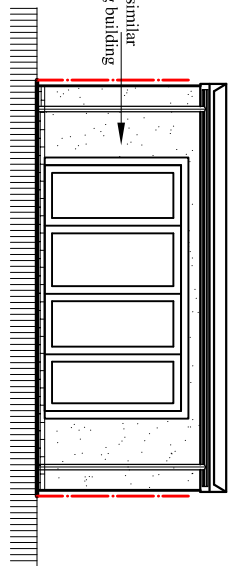

Proposed East Elevation
Scale: 1:100

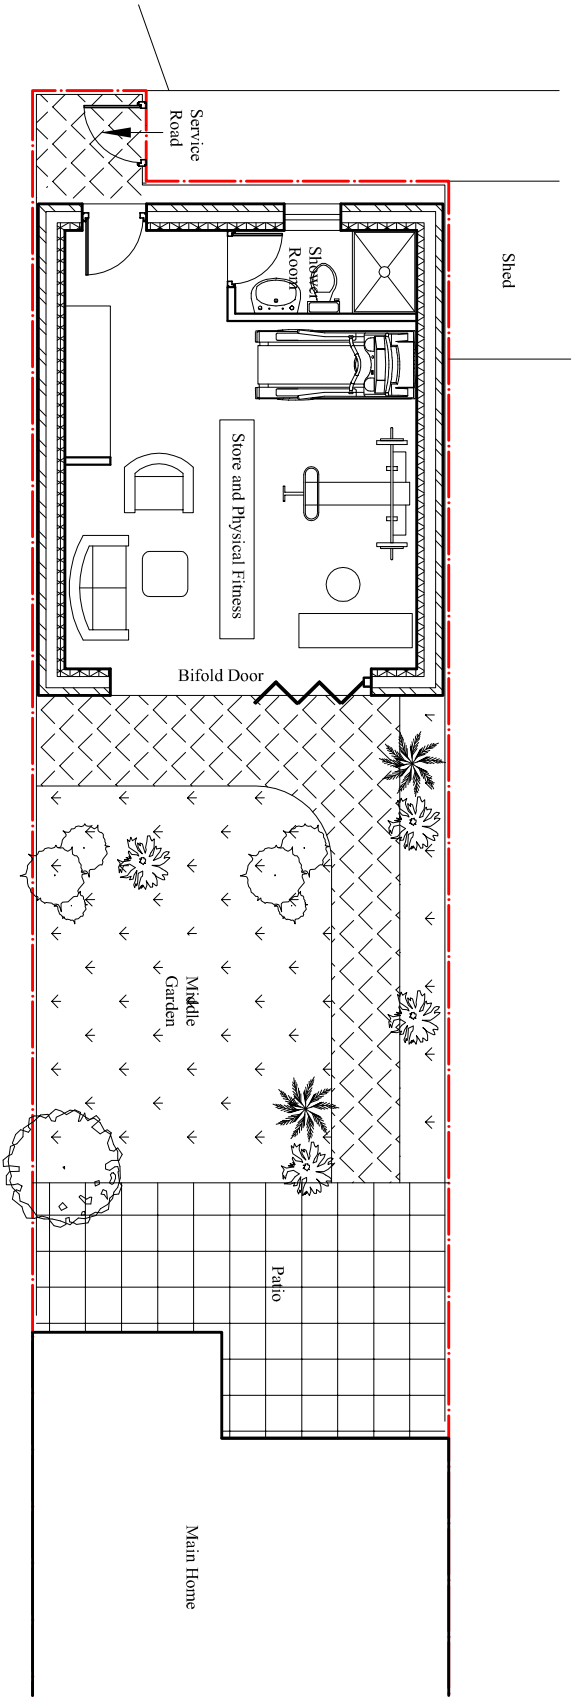

Proposed Ground floor plan (Total Area: 34.77 Sq.M)
Scale: 1:100

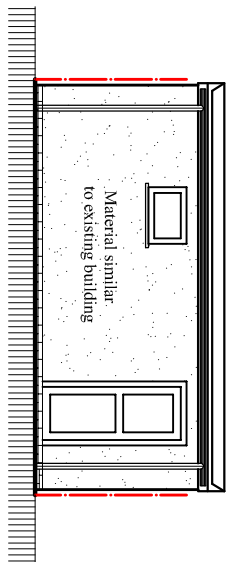

Proposed West Elevation
Scale: 1:100

Rev.	Description	By	CKd	Date

Client:

Mr. Abdul Ali Baratali.

Project:

Single storey Detached Out Building for
Physical fitness and storage.

Location:

58 Drayton Gardens, Westdrayton,
Middlesex, UB7 7LQ.

Status:

PLANNING

Title:
Proposed Floor Plans and Elevations.

Drawn by:

L.p

Str. Fr.

Checked by:

R.k

Project no:

BAL-1737

Sheet Size

A3

Sheet no.

01

Date:

17/03/2024

Scale:

1:100