



21, LEES ROAD, SITE PLAN  
Existing

 


Scale: 1:200 @A3

Date Produced: 24 Jul 2026

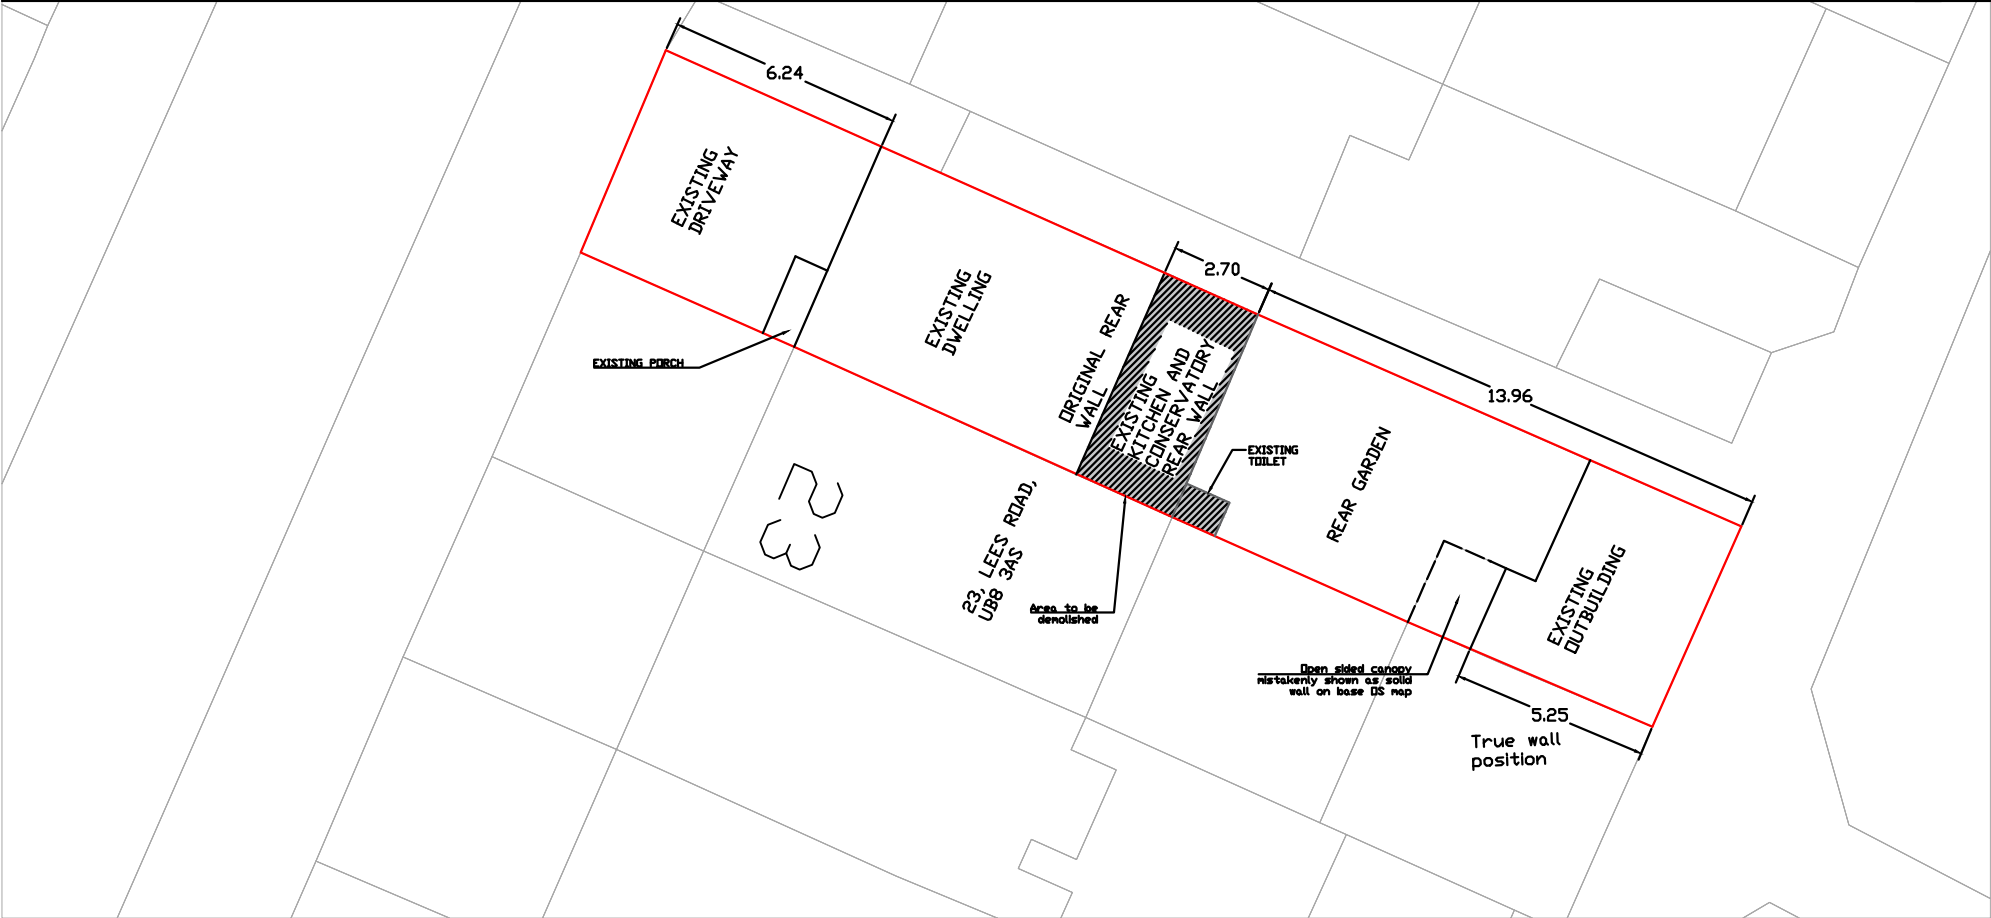

21, LEES ROAD, SITE PLAN  
Proposed

 

Scale: 1:200 @A3

Date Produced: 24 Jul 2026

