




SCALE BAR 1:50 @ A1

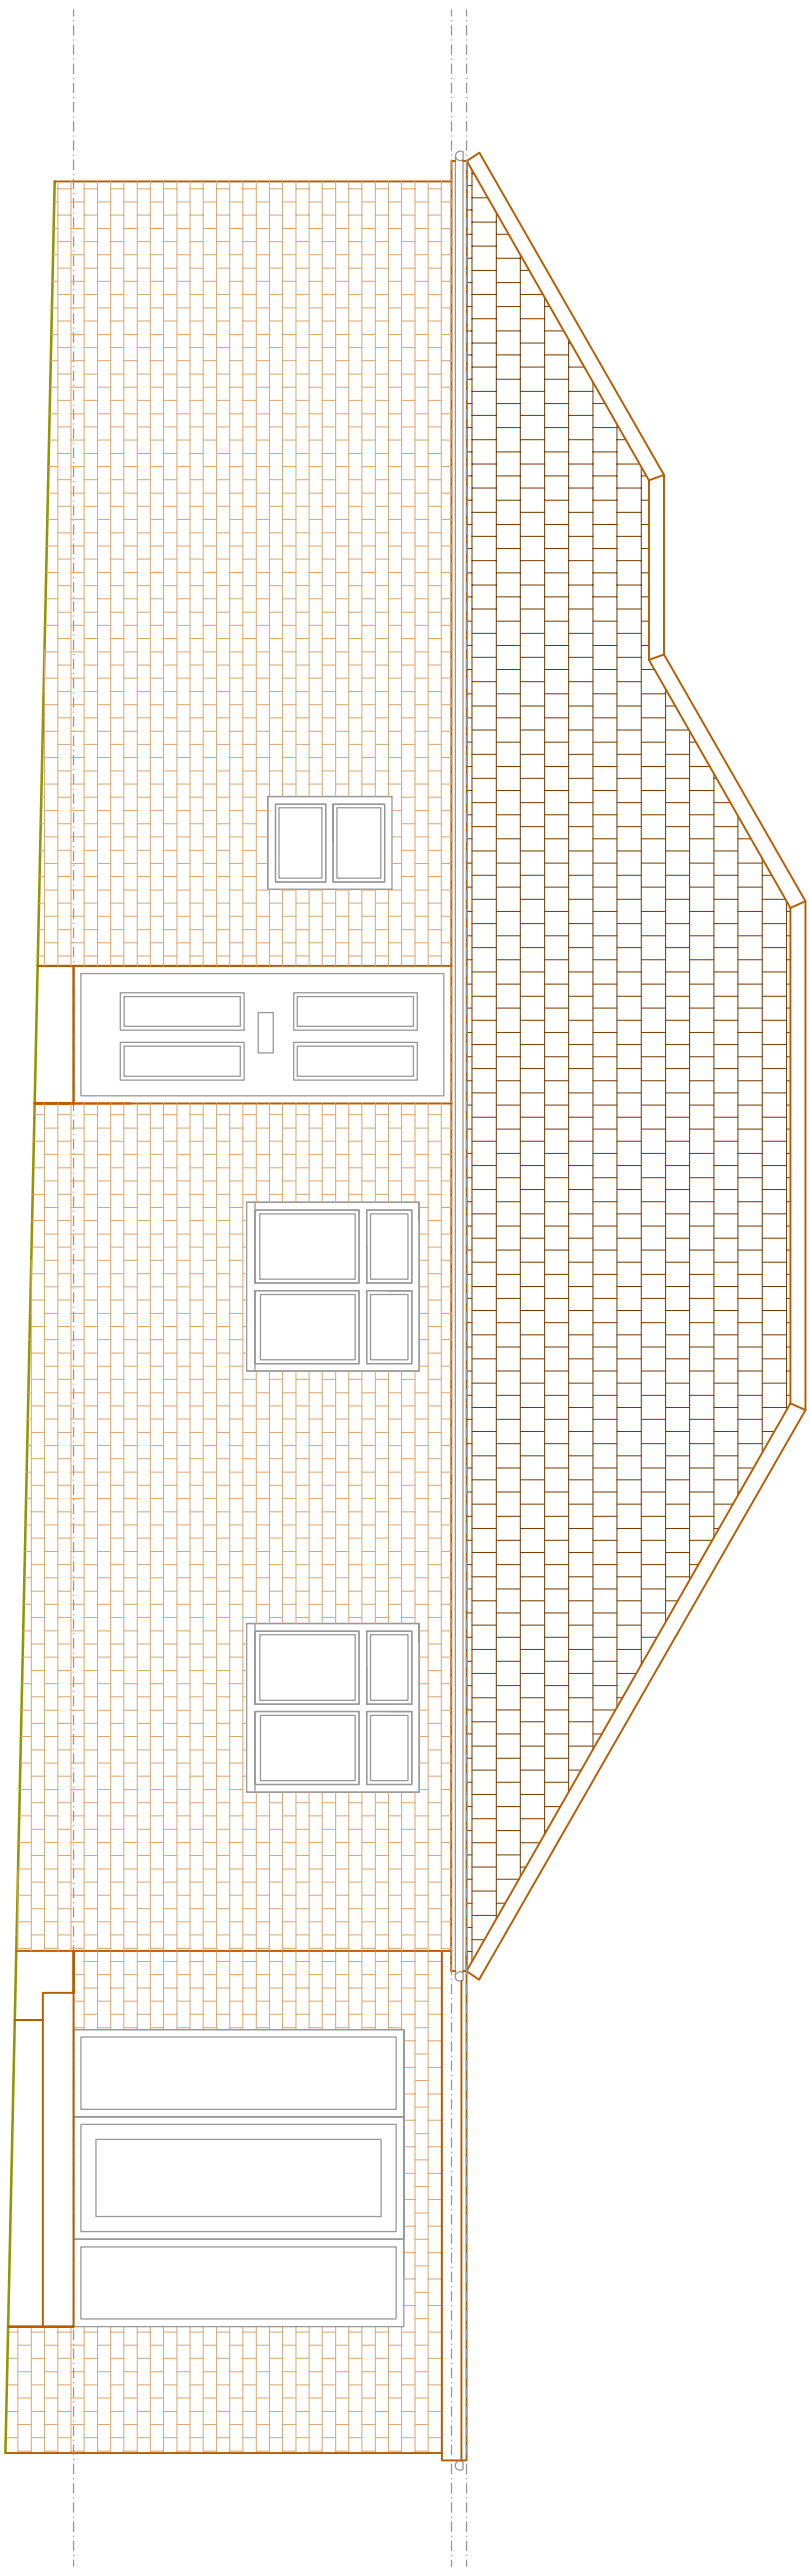


EXISTING SIDE ELEVATION 1
SCALE BAR 1:50 @ A1

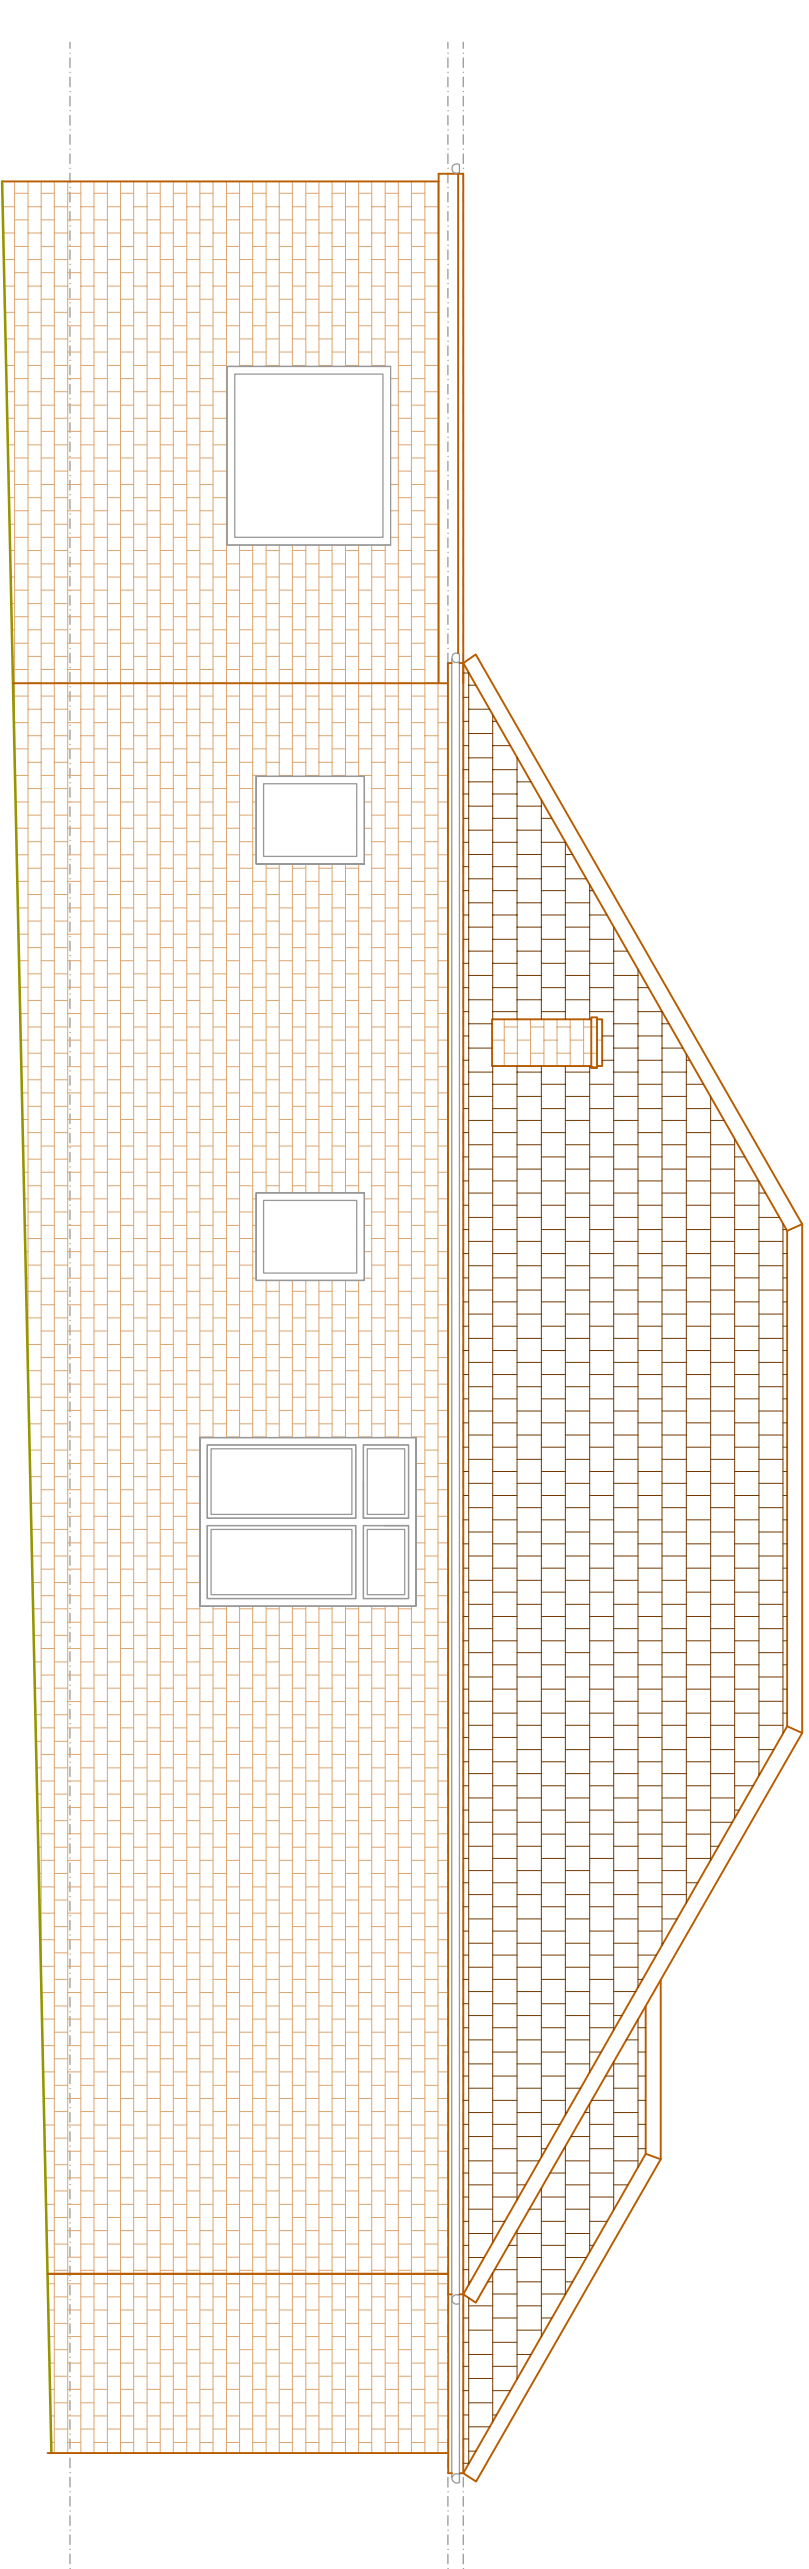


EXISTING SIDE ELEVATION 2
SCALE BAR 1:50 @ A1

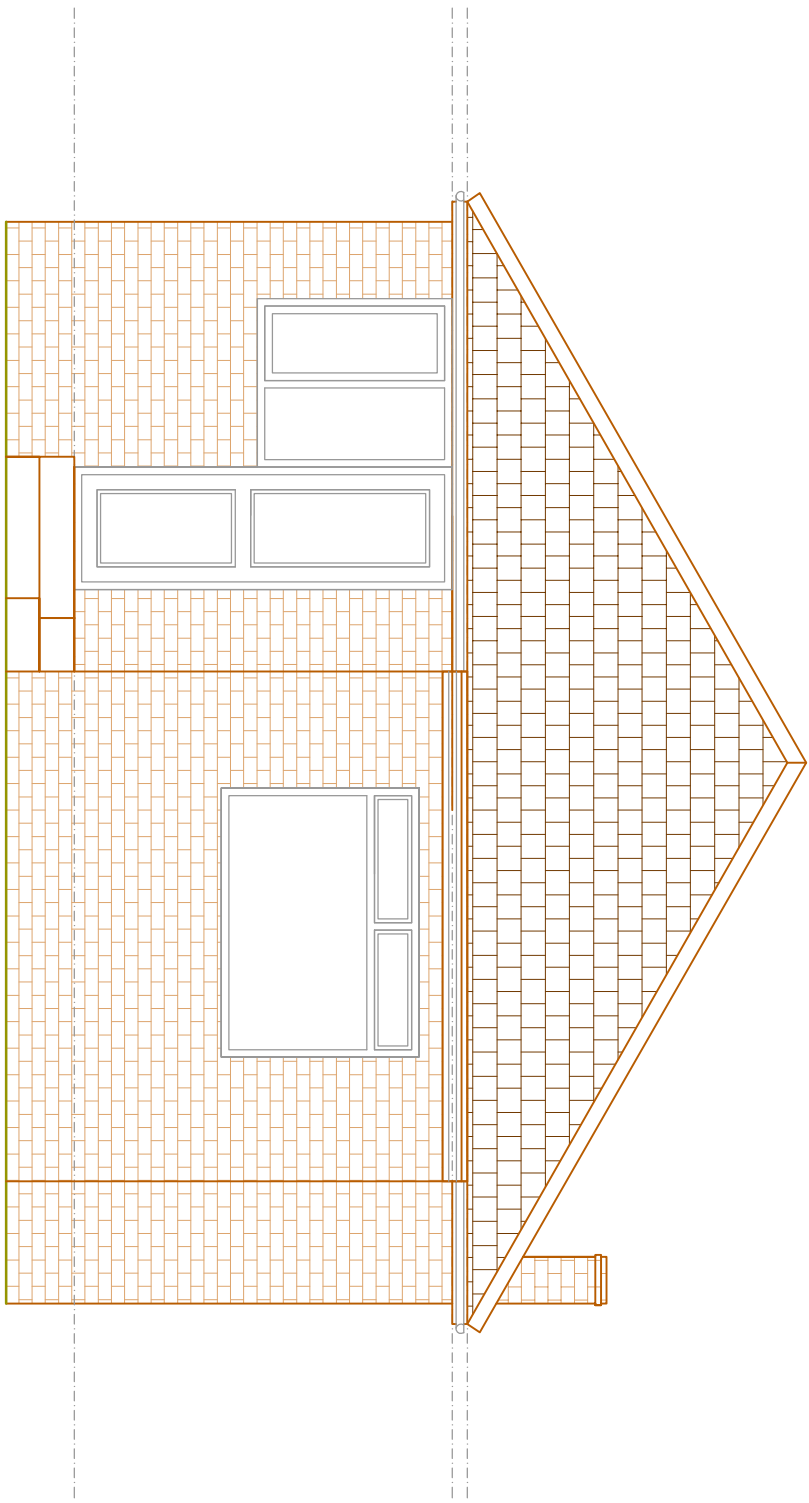

EXISTING REAR ELEVATION
SCALE BAR 1:50 @ A1

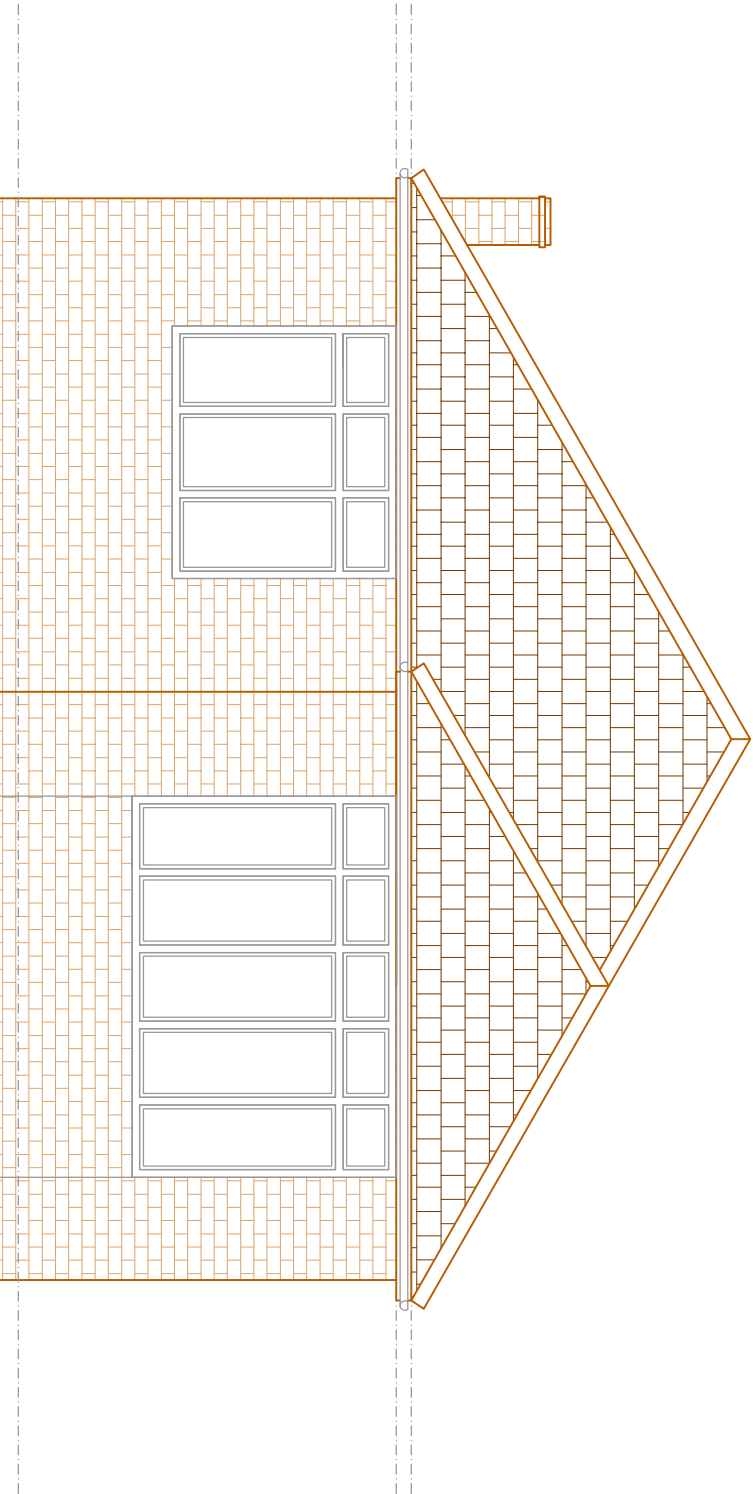

EXISTING FRONT ELEVATION
SCALE BAR 1:50 @ A1

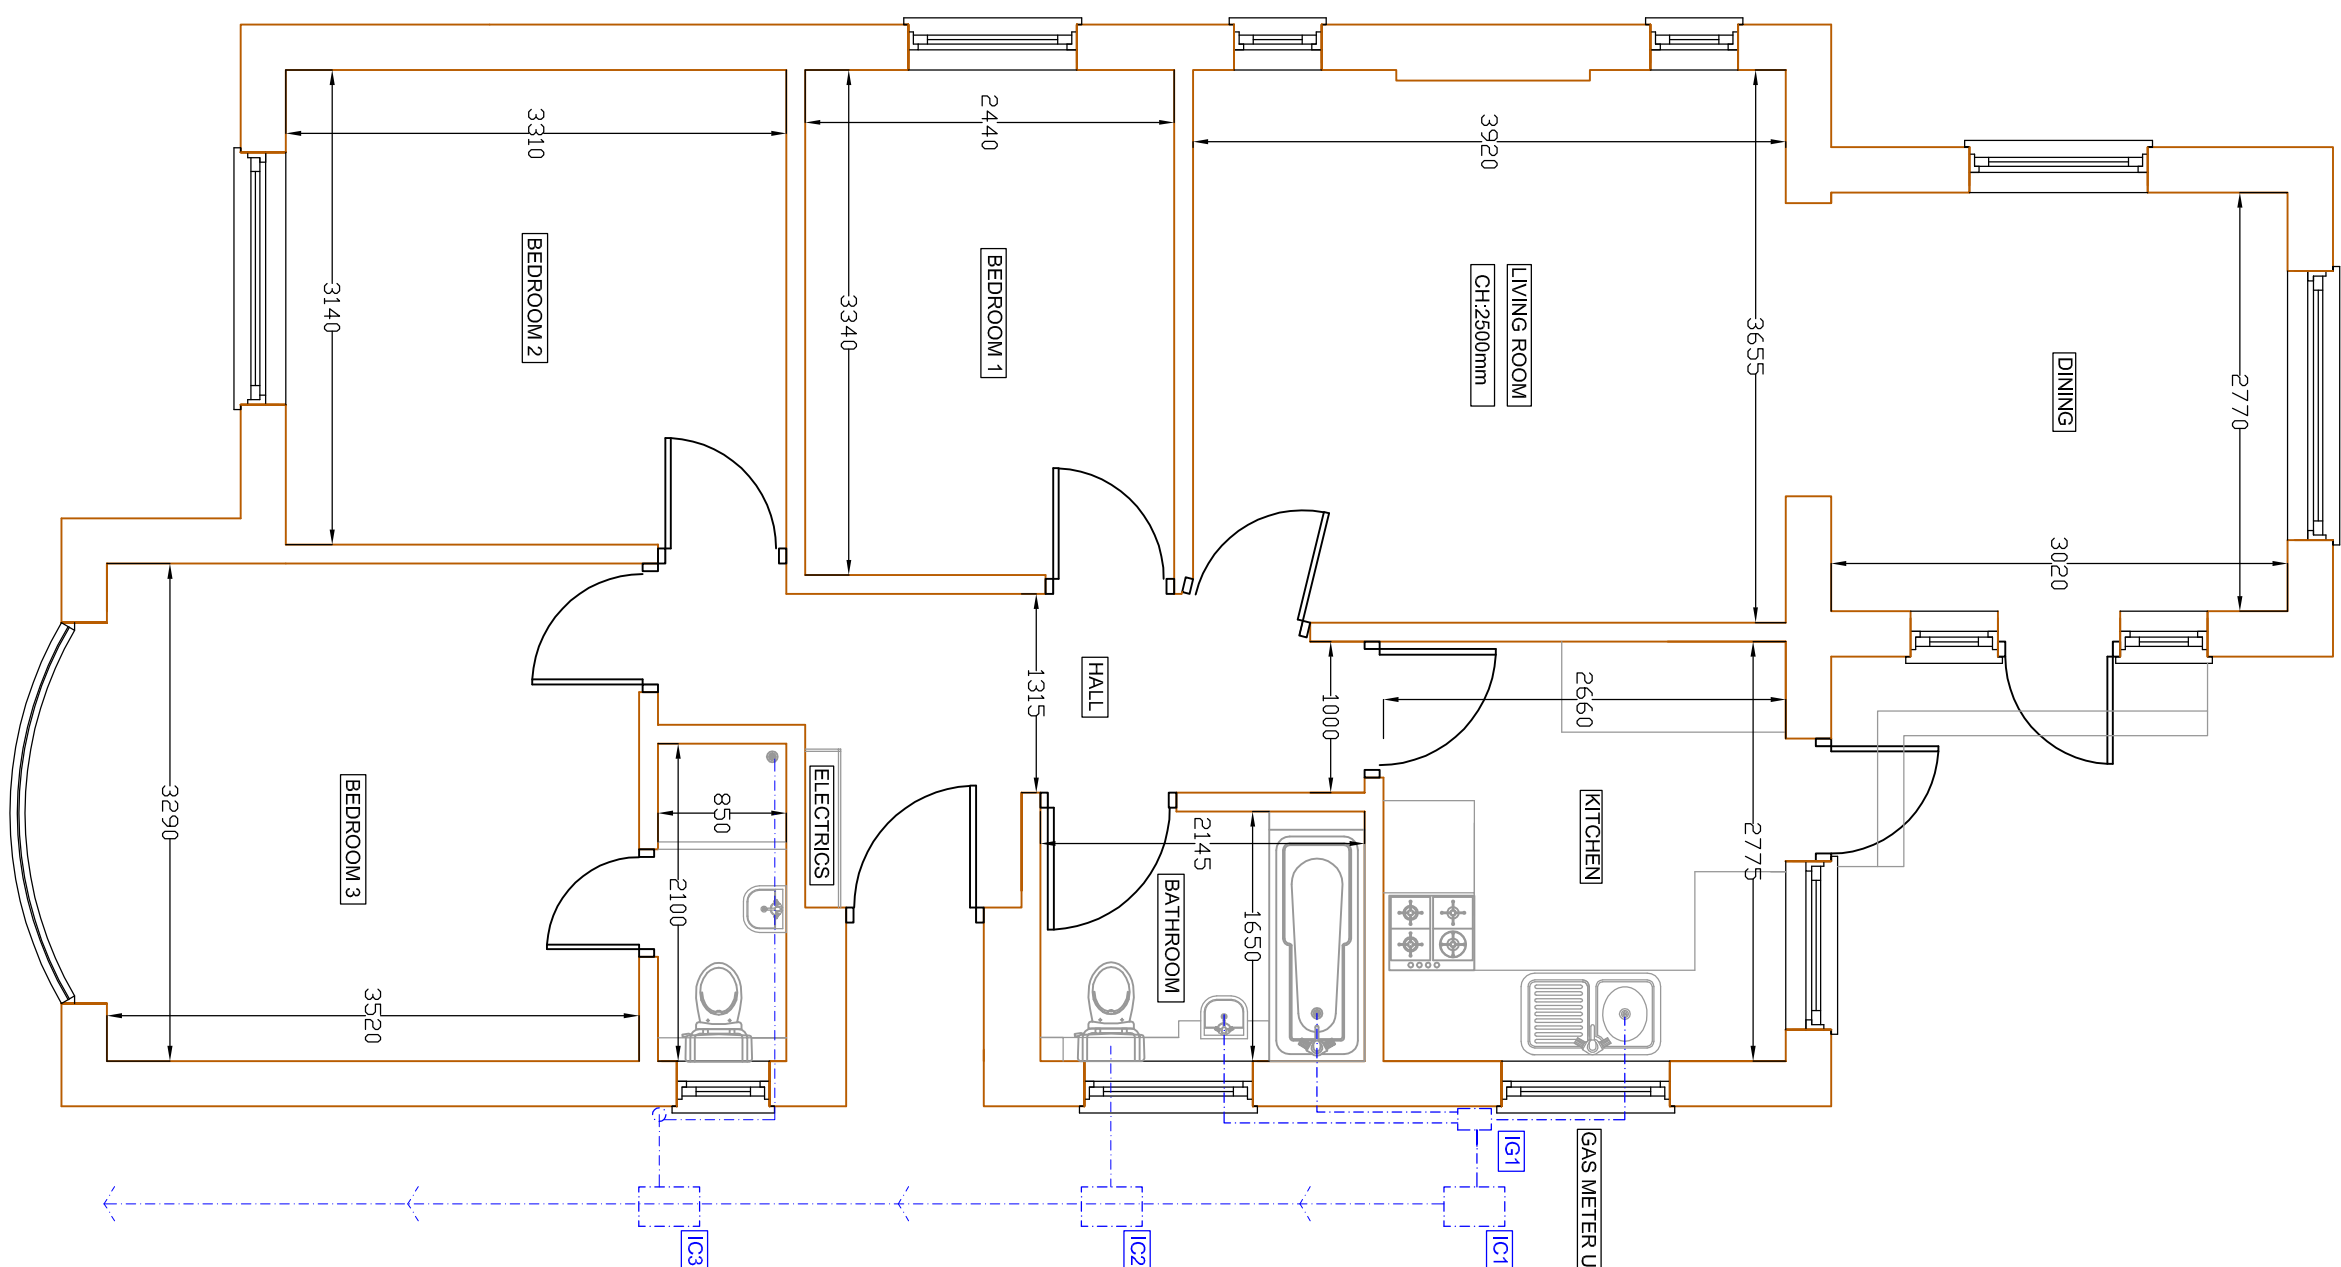

EXISTING GROUND FLOOR PLAN
SCALE BAR 1:50 @ A1

A		GRABNER ADDED	23.07.20	BM
REVISION	DESCRIPTION	DATE	BY	
Greenfields Architectural Services London Office: 113 Dawes Road, Fulham, London SW6 7DU Telephone: 0207 386 4438 Email: enquiries@greenfieldsarchitecturalservices.co.uk Website: www.greenfieldsarchitecturalservices.co.uk Oxford Office: 14 Saffron Crescent, Oxford, OX18 1LE Telephone: 01865 837 887 DRAWING TITLE: EXISTING FLOOR PLANS AND ELEVATIONS SITE ADDRESS: 24 GRABNER SCALE: 1:50 @ A1 DRAWN BY: BG DATE: 12.07.20 DRAWING NO.: GRABNER/01 REVISION A				