

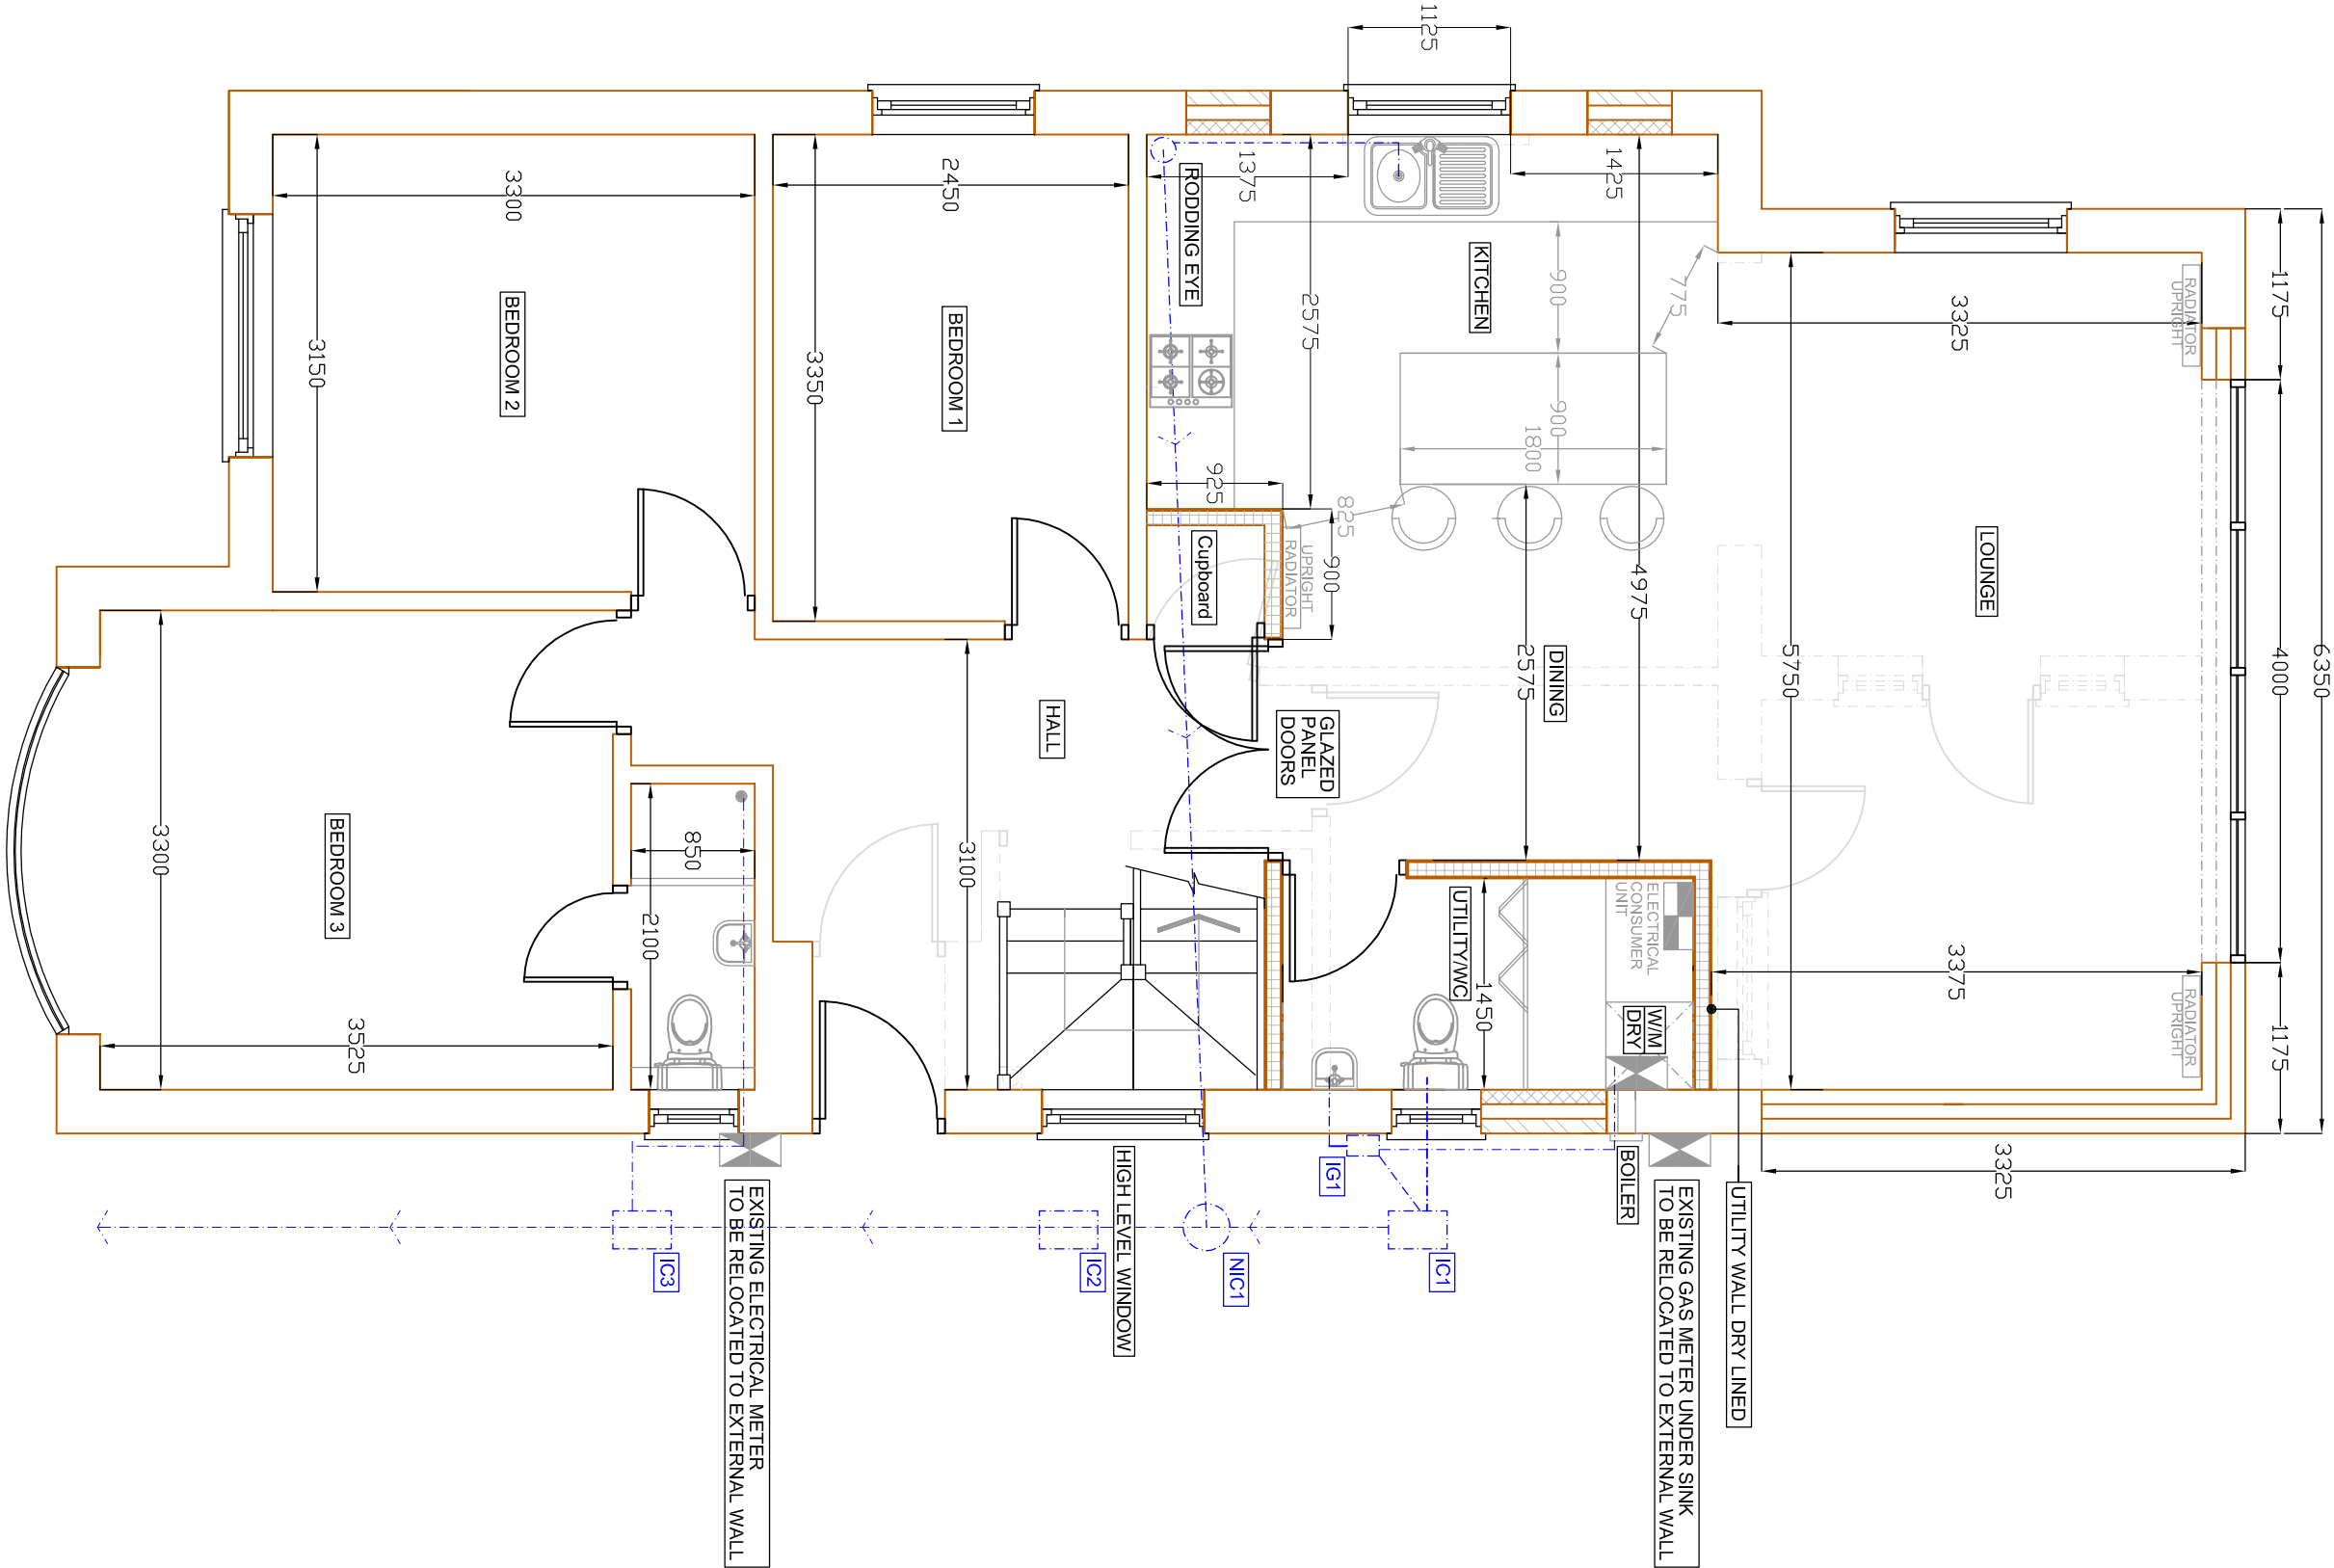


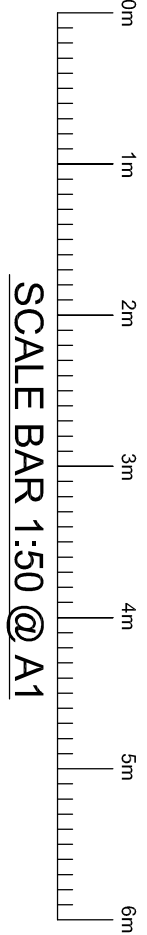

PROPOSED GROUND FLOOR PLAN
SCALE BAR 1:50 @ A1

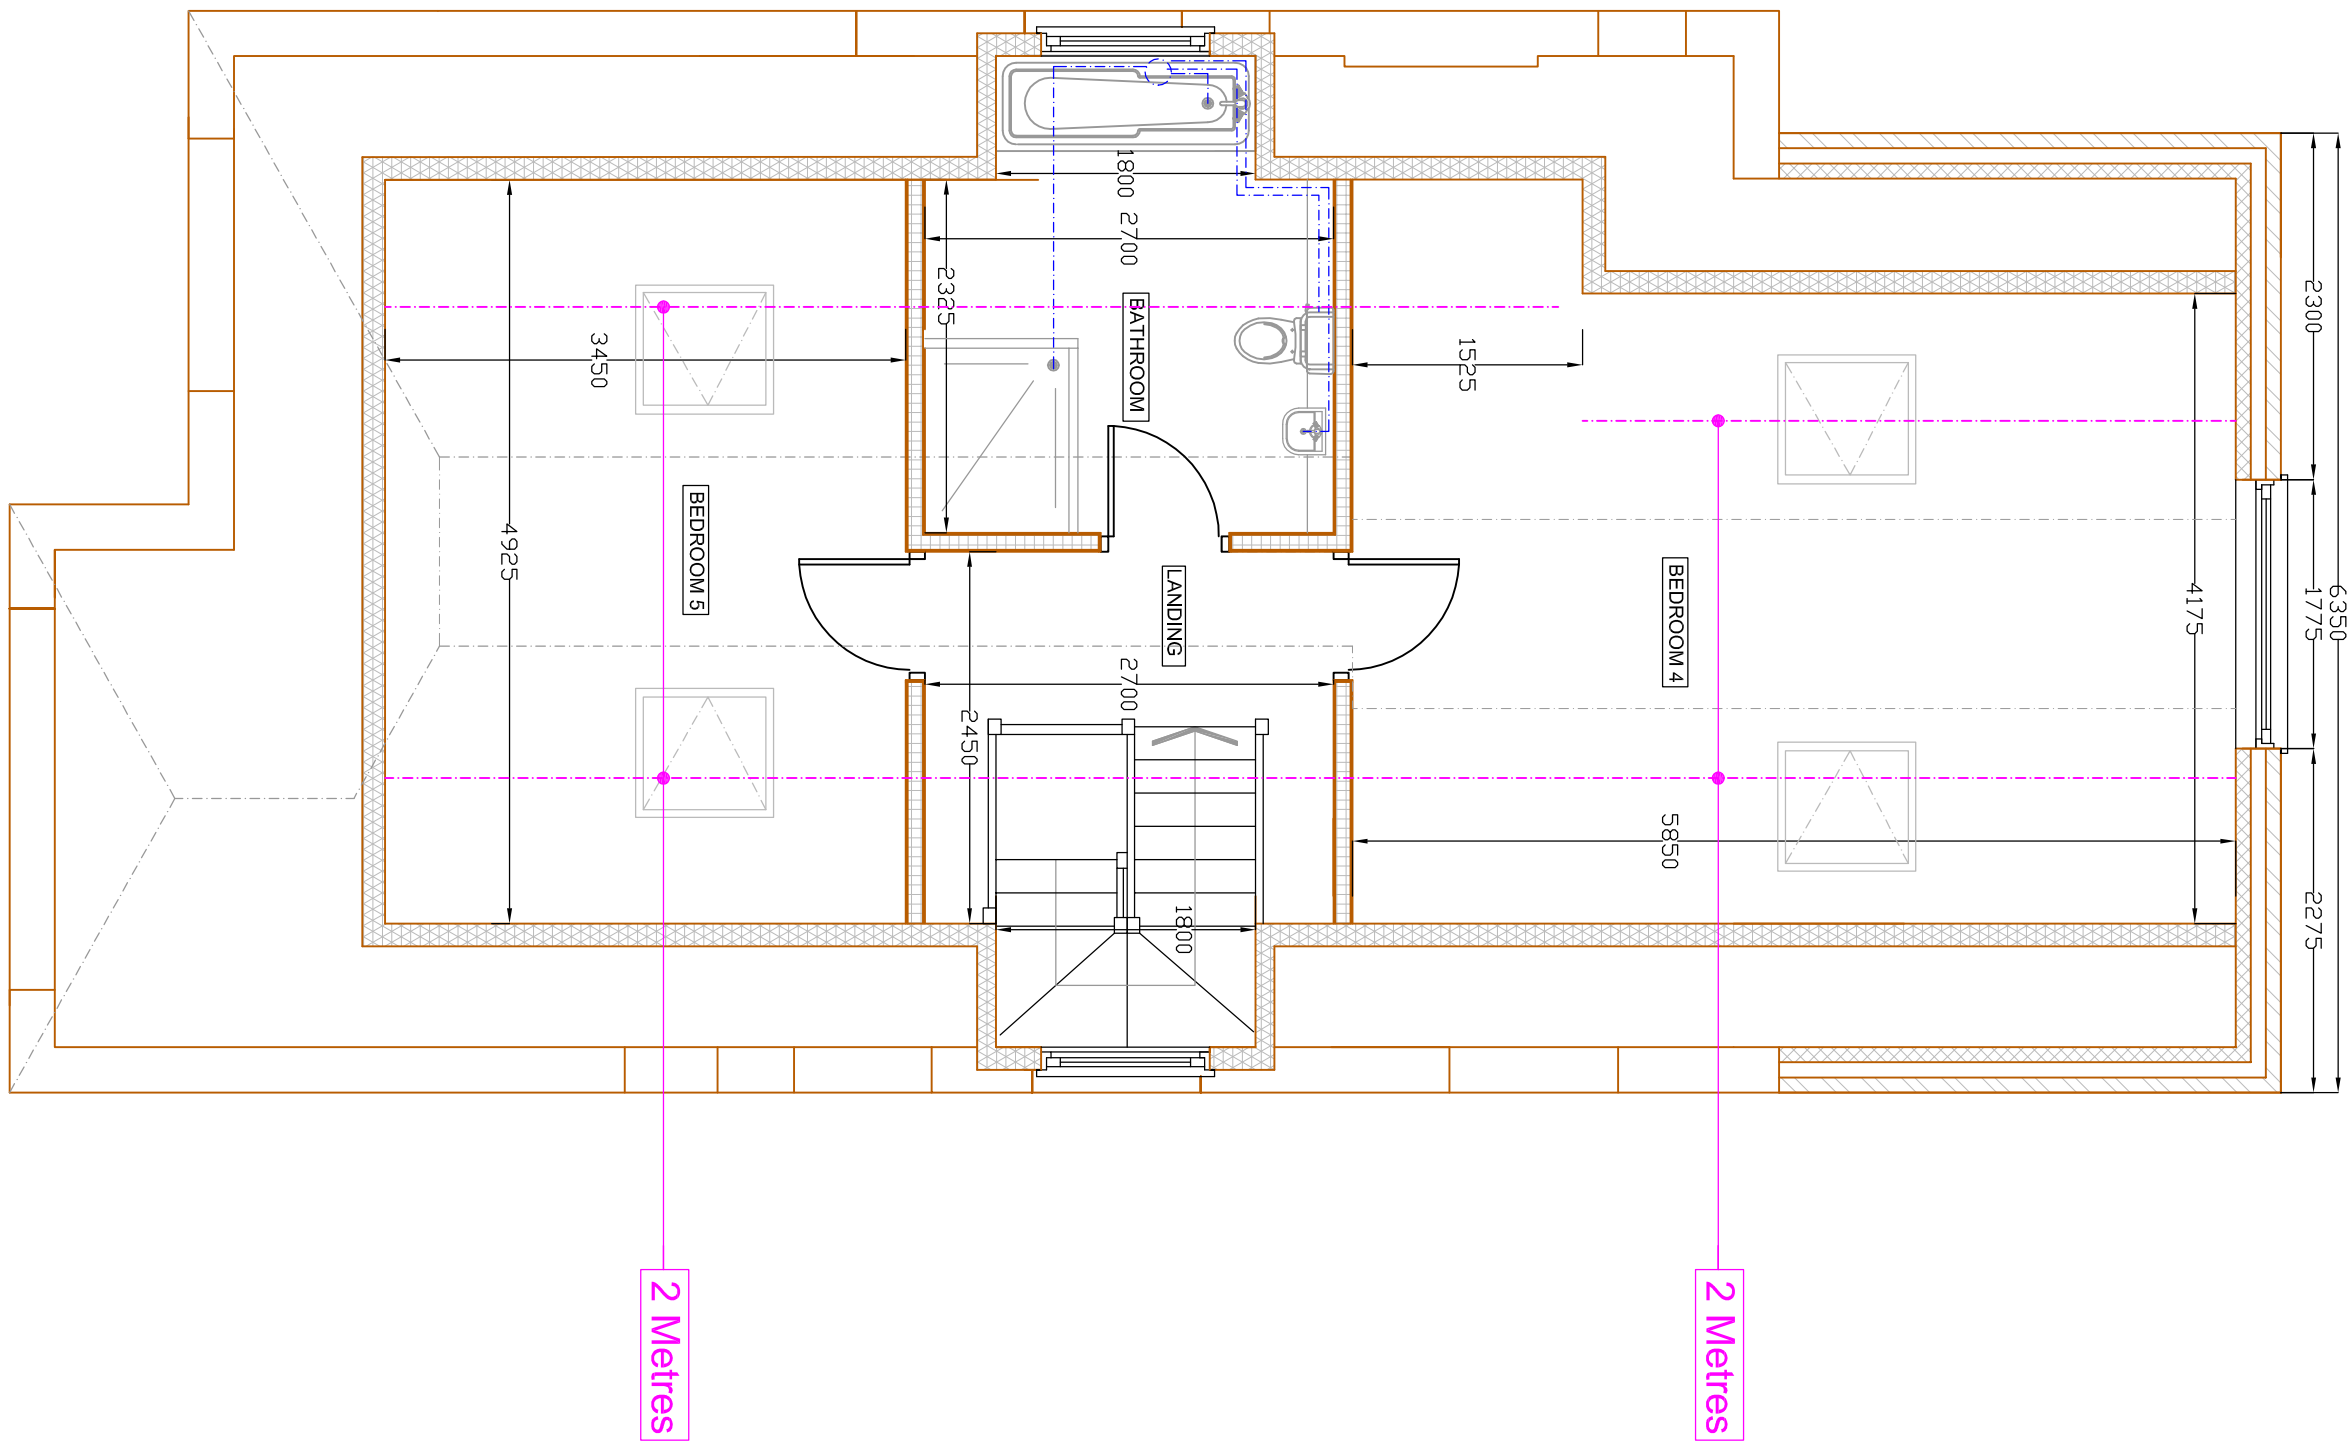

PROPOSED LOFT FLOOR PLAN
SCALE BAR 1:50 @ A1

1	PLANS REVISED FOLLOWING CLIENTS COMMENTS	04.09.20	BB
2	PLANS REVISED FOLLOWING CLIENTS COMMENTS	04.09.20	BB
3	PLANS REVISED FOLLOWING CLIENTS COMMENTS	31.07.20	BB
4	PLANS REVISED FOLLOWING CLIENTS COMMENTS	23.07.20	BB
REVISION	DESCRIPTION	DATE	BY

Greenfields
Architectural
Services

London Office: 113 Davies Road, Fulham, London SW6 7DU Telephone: 0207 386 4438 Email: enquiries@greenfieldsarchitecturalservices.co.uk Website: www.greenfieldsarchitecturalservices.co.uk	Oxford Office: 14 Saffron Crescent, Caversham, Oxford OX4 1LE Telephone: 01865 837 887
SITE ADDRESS: 24 GRABWERE	
SCALE: 1:50 @ A1	
DATE: 12.07.20	
DRAWING NO.: GRABWERE/02 REVISION D	
DRAWN BY: BG	