



SCALE BAR 1:50 @ A1

Ridge height to match no 22 Grasmere

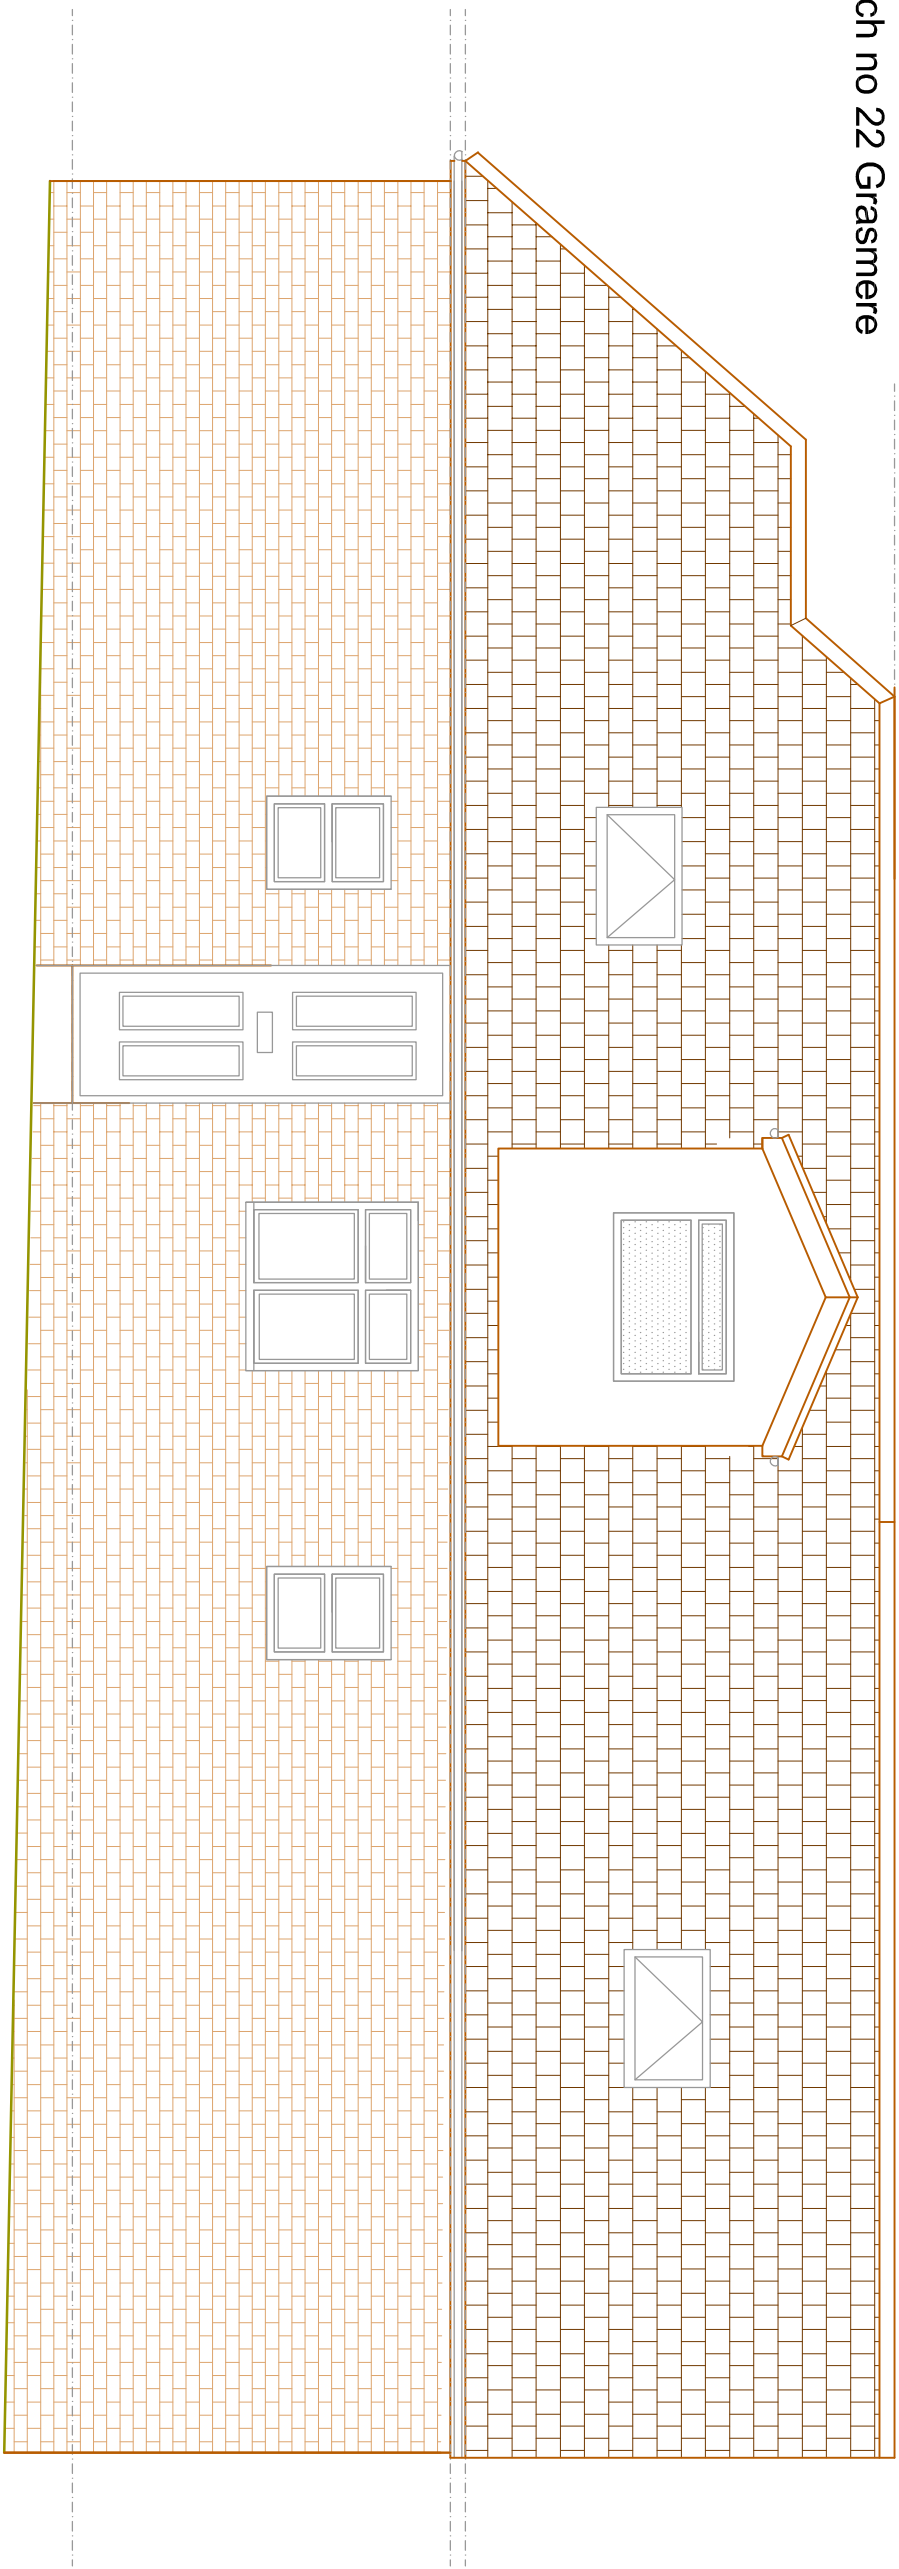


PROPOSED SIDE ELEVATION 1
SCALE BAR 1:50 @ A1

Ridge height to match no 22 Grasmere

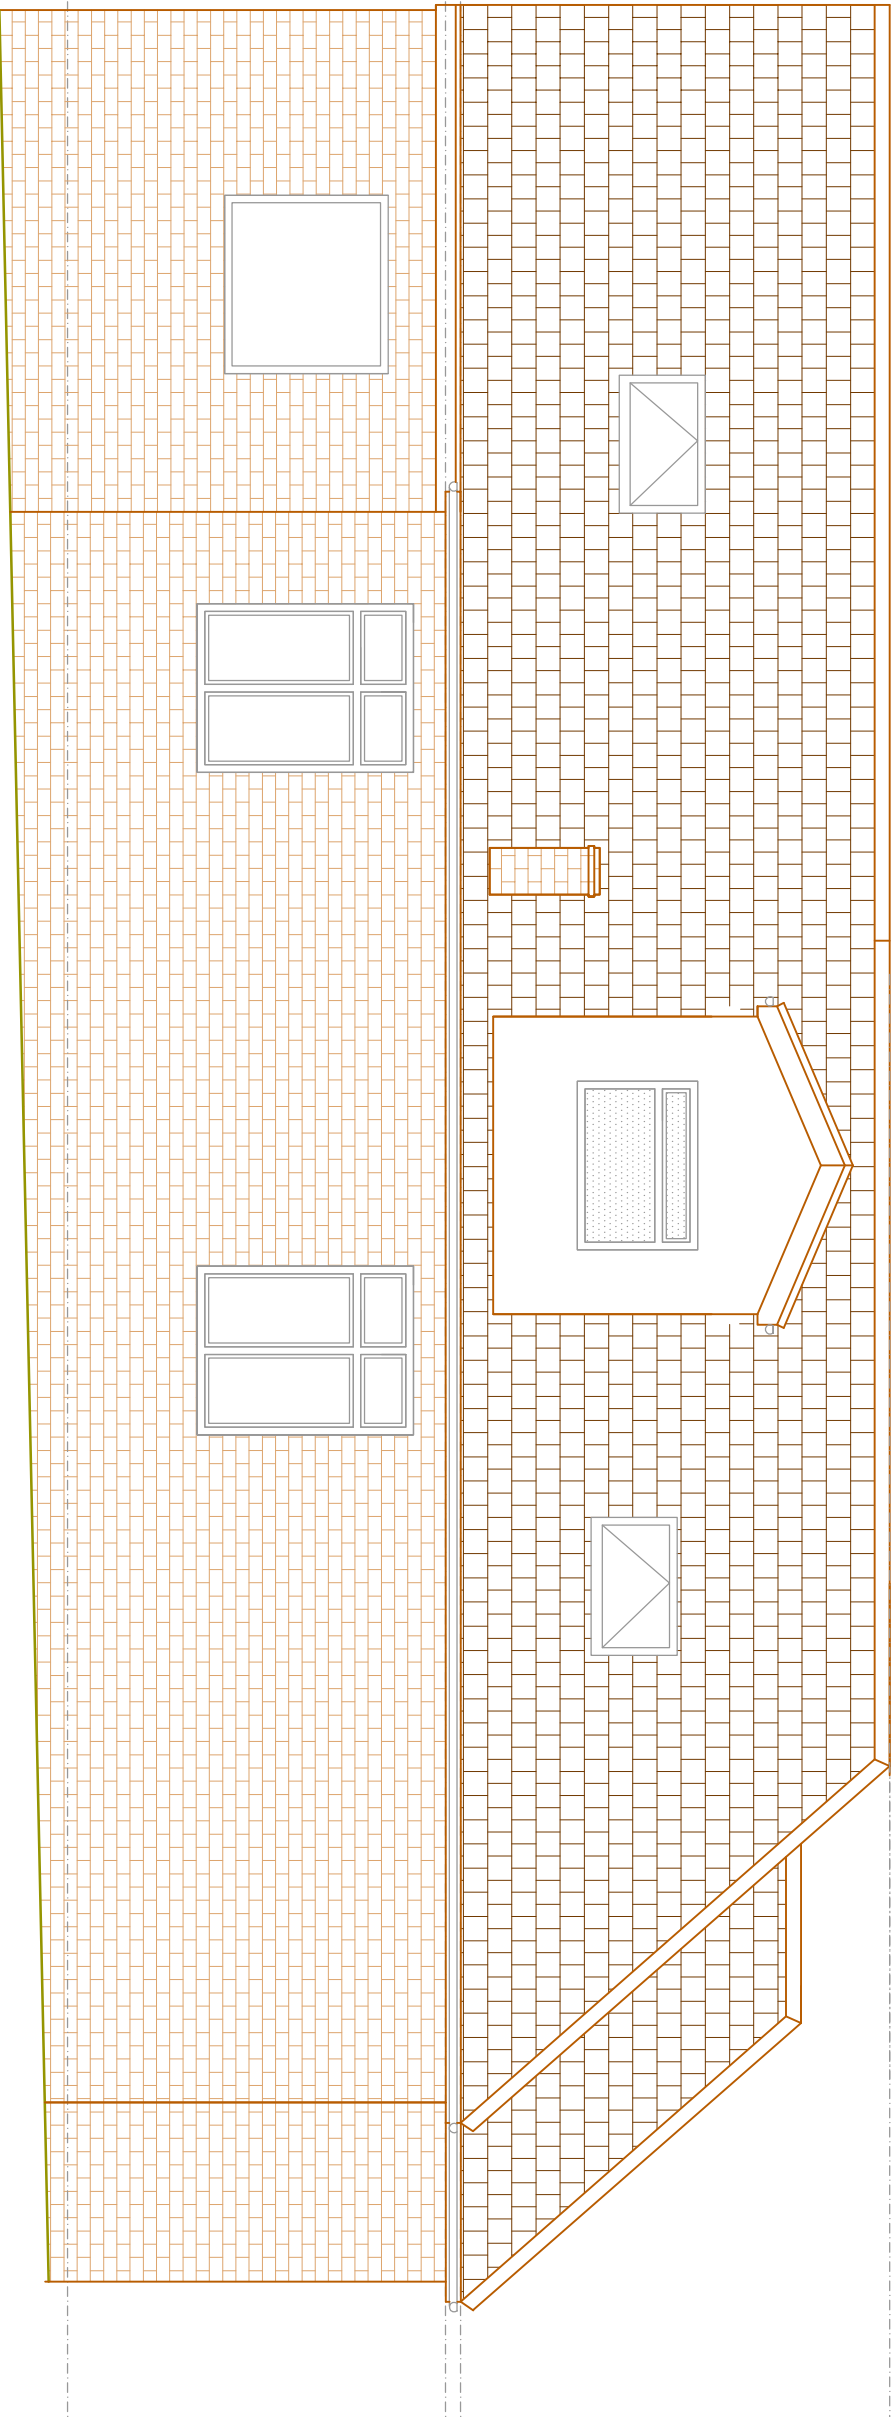


PROPOSED SIDE ELEVATION 2
SCALE BAR 1:50 @ A1

Ridge height to match no 22 Grasmere

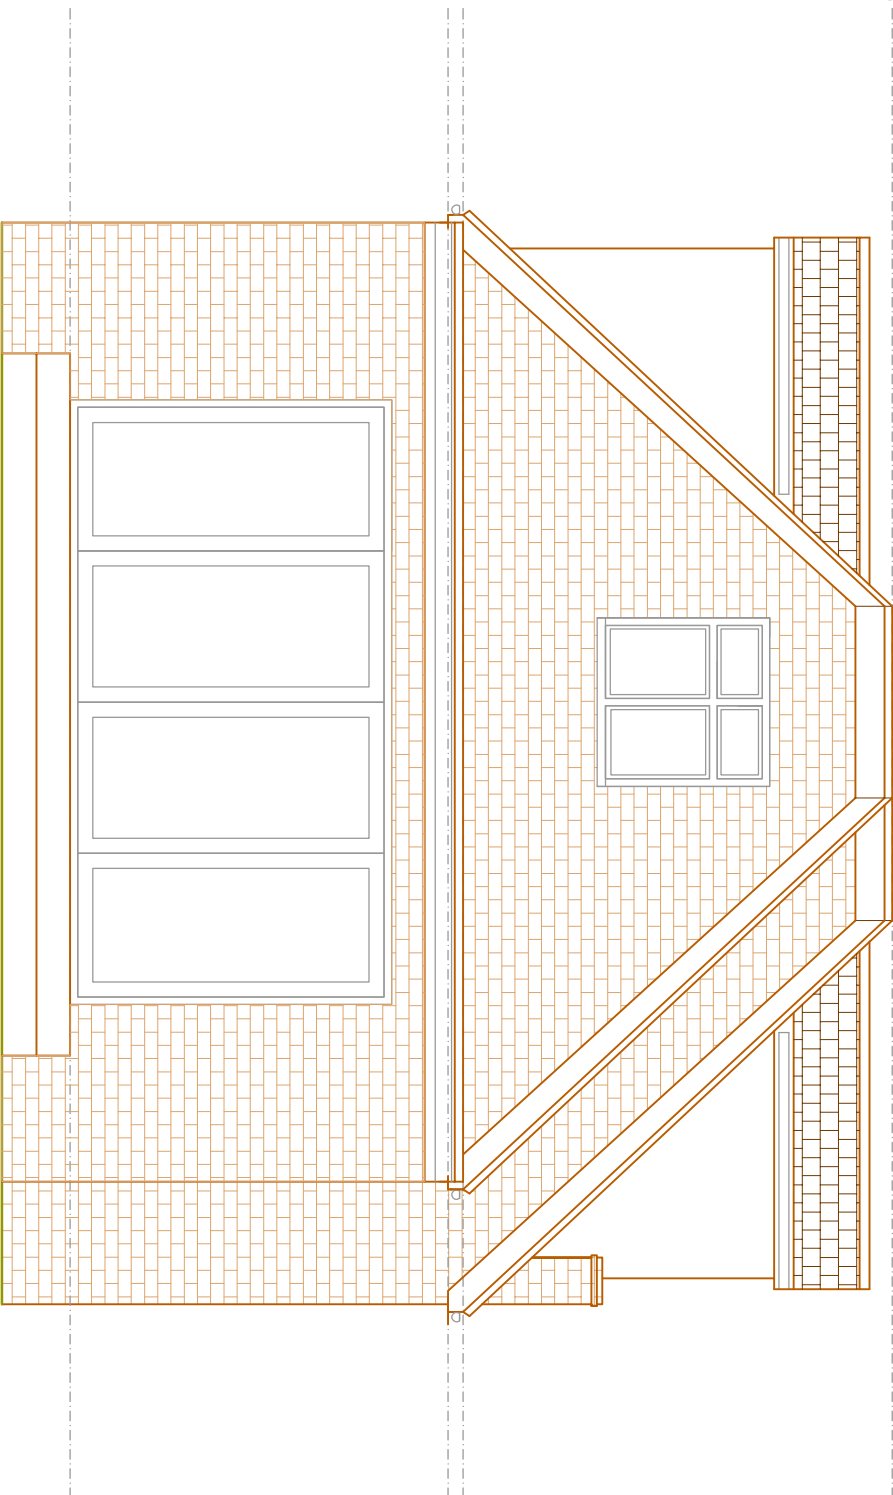

PROPOSED REAR ELEVATION
SCALE BAR 1:50 @ A1

Ridge height to match no 22 Grasmere

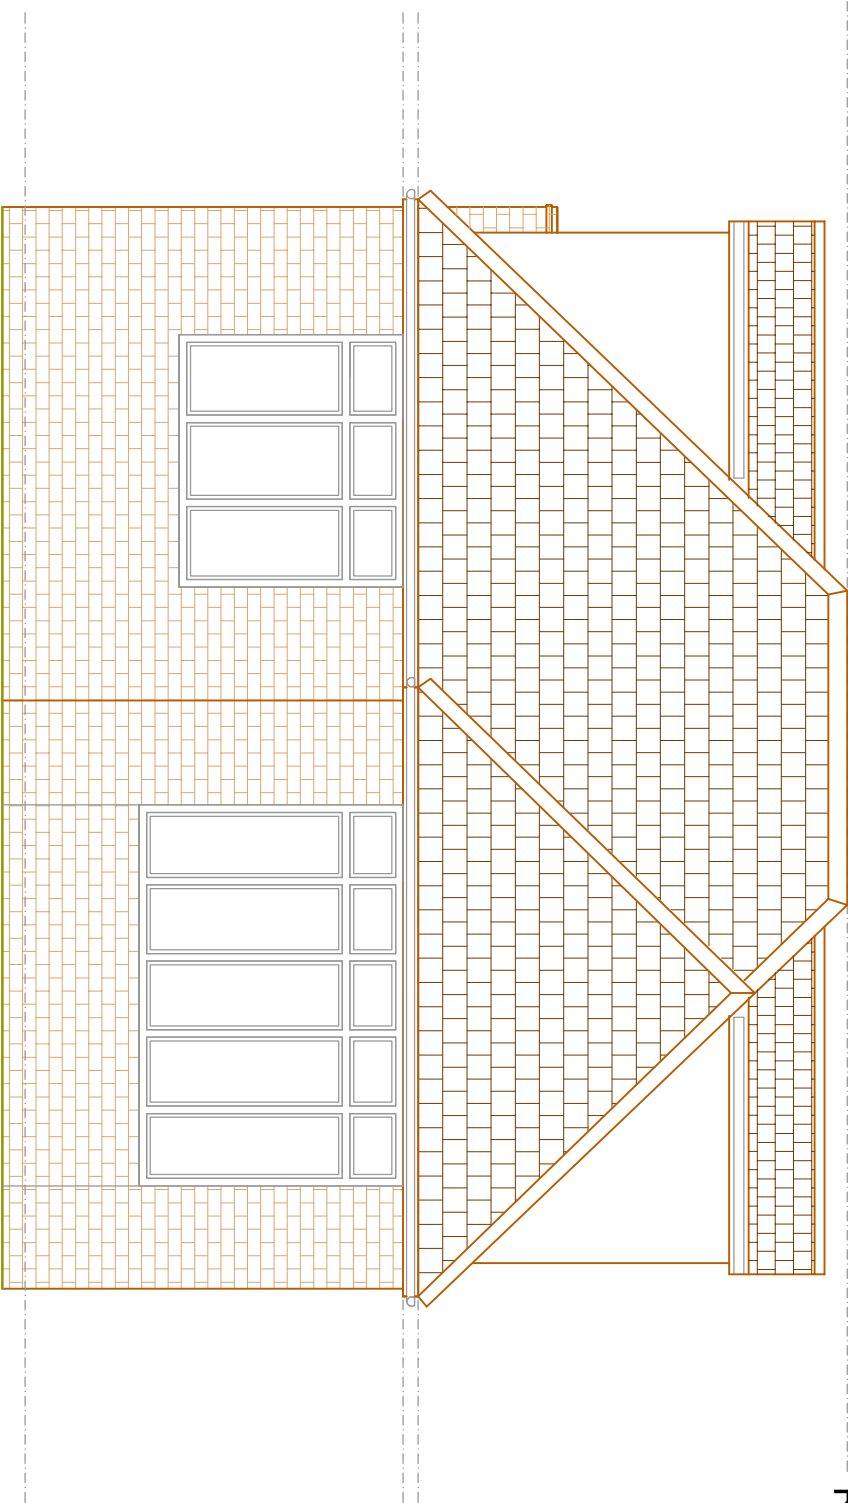

PROPOSED FRONT ELEVATION
SCALE BAR 1:50 @ A1

b	PLANS REVIEWED FOLLOWING CLIENT'S COMMENTS	04.08.20	BS
c	PLANS REVIEWED FOLLOWING CLIENT'S COMMENTS	04.08.20	BS
e	PLANS REVIEWED FOLLOWING CLIENT'S COMMENTS	31.07.20	BS
a	PLANS REVIEWED FOLLOWING CLIENT'S COMMENTS	23.07.20	BS
REVISION	DESCRIPTION	DATE	BY

Greenfields
Architectural
Services

London Office: 113 Davies Road, Fulham, London SW6 7DU	Oxford Office: 14 Saffron Crescent, Caversham, Oxford OX4 1LE
Telephone: 0207 386 4438	Telephone: 01895 837 887
Email: enquiries@greenfieldsarchitecturalservices.co.uk	
Website: www.greenfieldsarchitecturalservices.co.uk	
DRAWING TITLE: PROPOSED ELEVATIONS	
SITE ADDRESS: 24 GRASMERE	
SCALE: 1:50 @ A1	DRAWN BY: BS
DATE: 12.07.20	
DRAWING NO.: GRASMERE/03 REVISION D	