

Notes

This drawing is the Copyright of blyth developments, and may not be reproduced or copied, in whole or in part, without express permission.

Figured dimensions shall be used in preference to scaled dimensions. All dimensions shall be checked on site before commencing works.


***All work shall comply with the latest Building Regulations and be to the satisfaction of the Local Authority.**

***Workmanship and methods of construction shall be at least to the standard prescribed by the relevant Codes of Practice.**


Materials shall be suitable for the purpose for which they are used and the quality shall not be lower than that defined in the relevant British or Continental Standard so designated.

General Specifications


- [illegible]

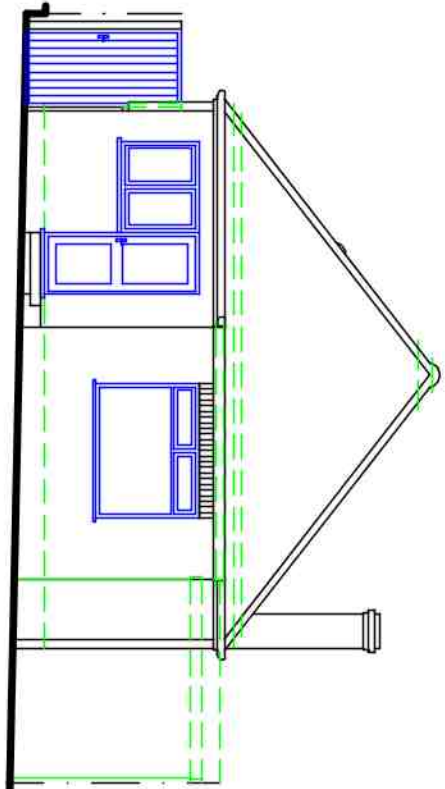

rear elevation

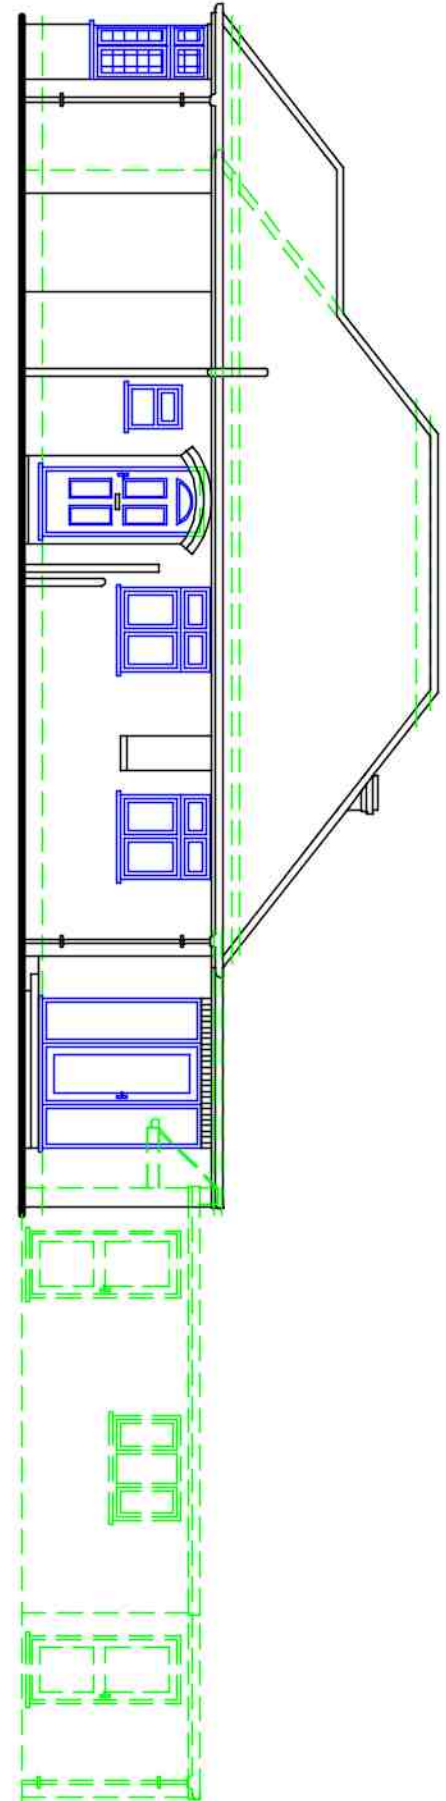

side elevation

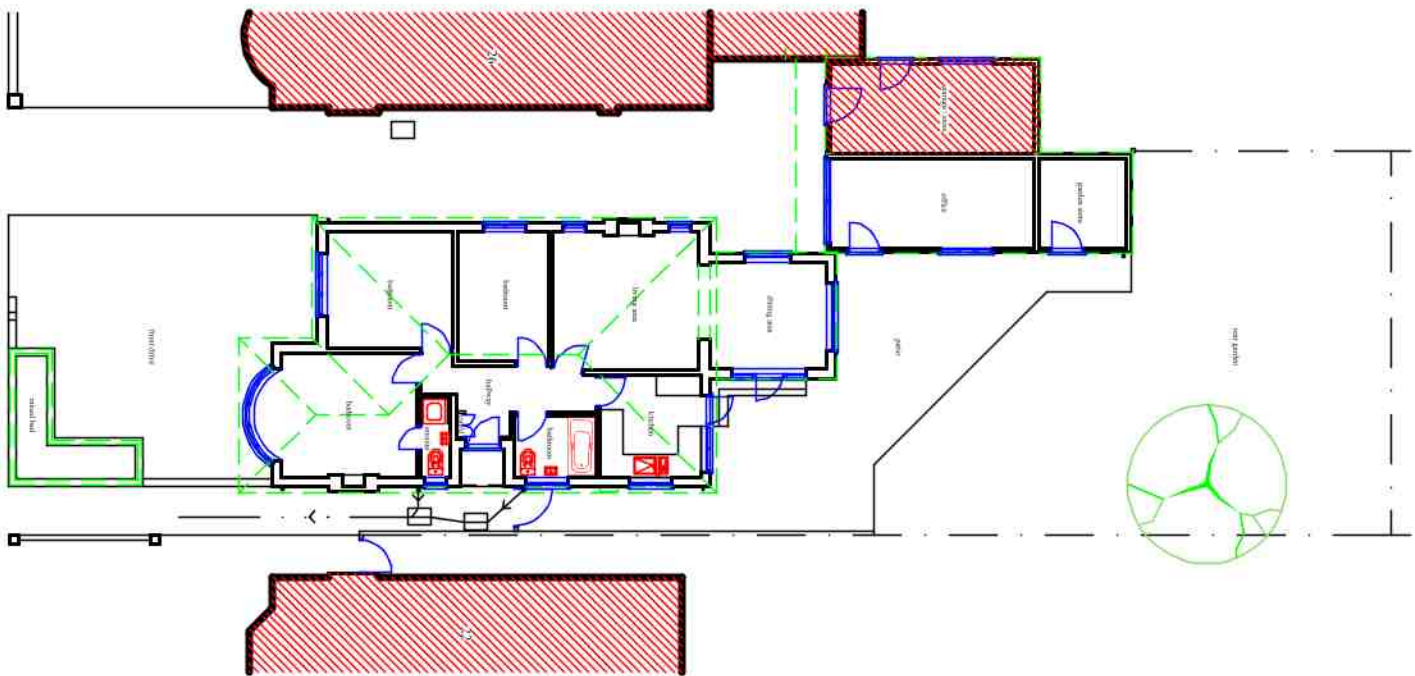

block plan



blyth developments

**155 Briar Road
Watford
Hertfordshire
WD25 0HL
T: 020 8428 6866**



Project
Existing
plans and elevations.
24 Grasniere Avenue Rutlish Middlesex HA4 7PJ
Mr. and Mrs. M. Thorpe.

Revisions

[illegible]

Scale 1:50 1:100 1:200 @ A1
Date February 2021
Drawn By D.J.BLYTH.
Drawing No: **BD/21/03/2A**